

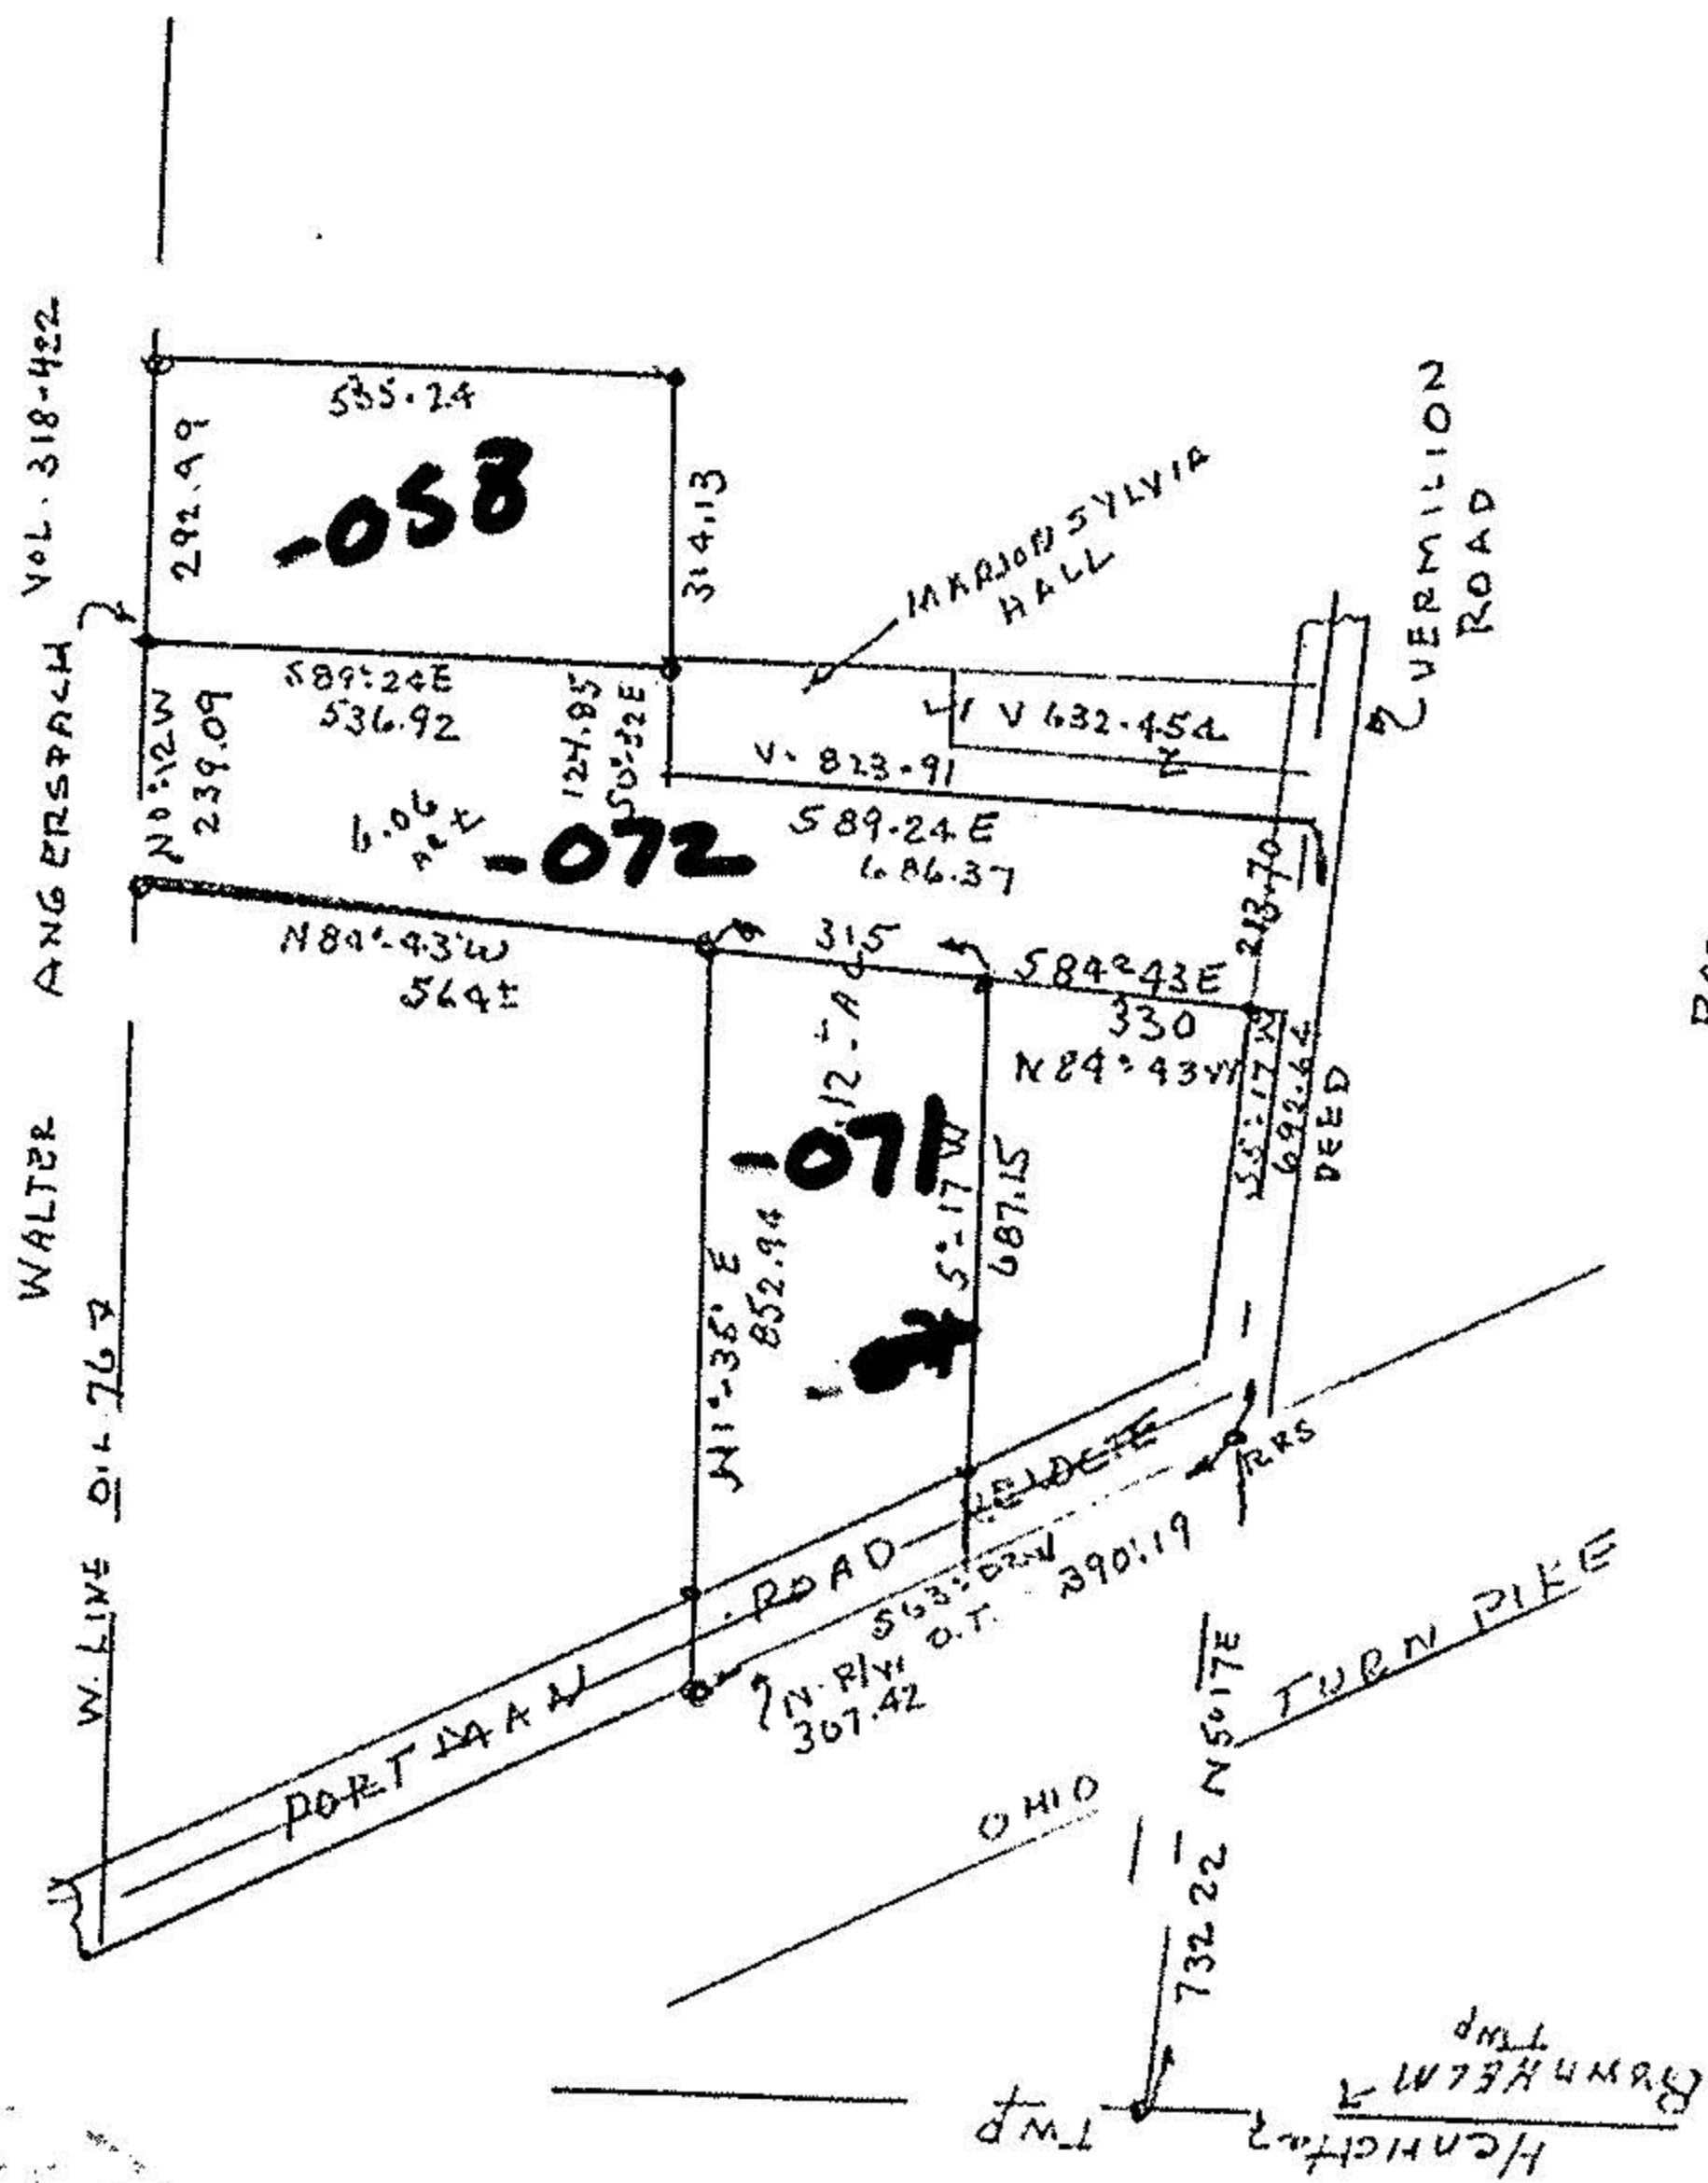


Map of part of O.L. 76 : Brownhelm Twp. Lorain Co. Ohio
 Scale 1" = 400'
 from Survey records by Arnold F. Koepp Reg. surveyor No. 4306

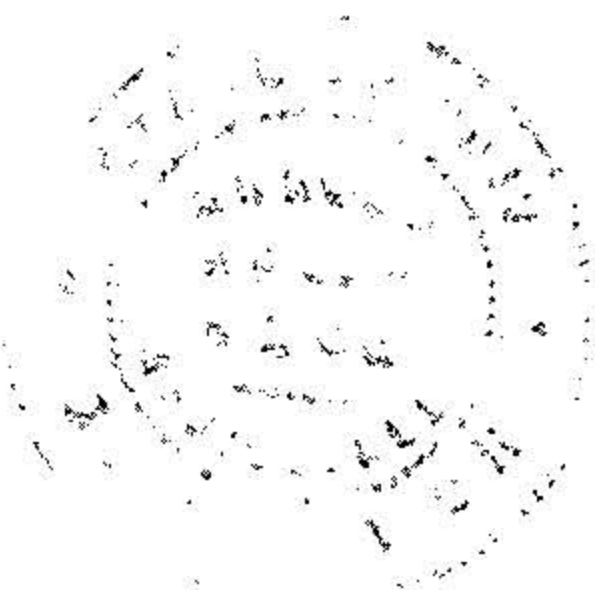

PARCEL 070

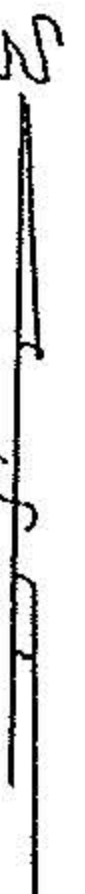

1-1

01-00-0000