

Emmerich Vol 319-501

100.79

77.50  
1.21.87

Jay M & Jayne A Murray  
Vol 1086-206

945.72  
554.92



Edwin & Cornwell & Parson M  
Cornwell  
Vol 985-476

As of  
Dec 18 1976  
No Deed  
Recorded for  
THIS PARCEL

MAP OF PART OF S 6 77 BRADLEY TWP  
LORAIN CO OHIO  
BY ARNOLD KOEPEL  
SEP 14 1976

1-J  
01-00-077-000

Please Return

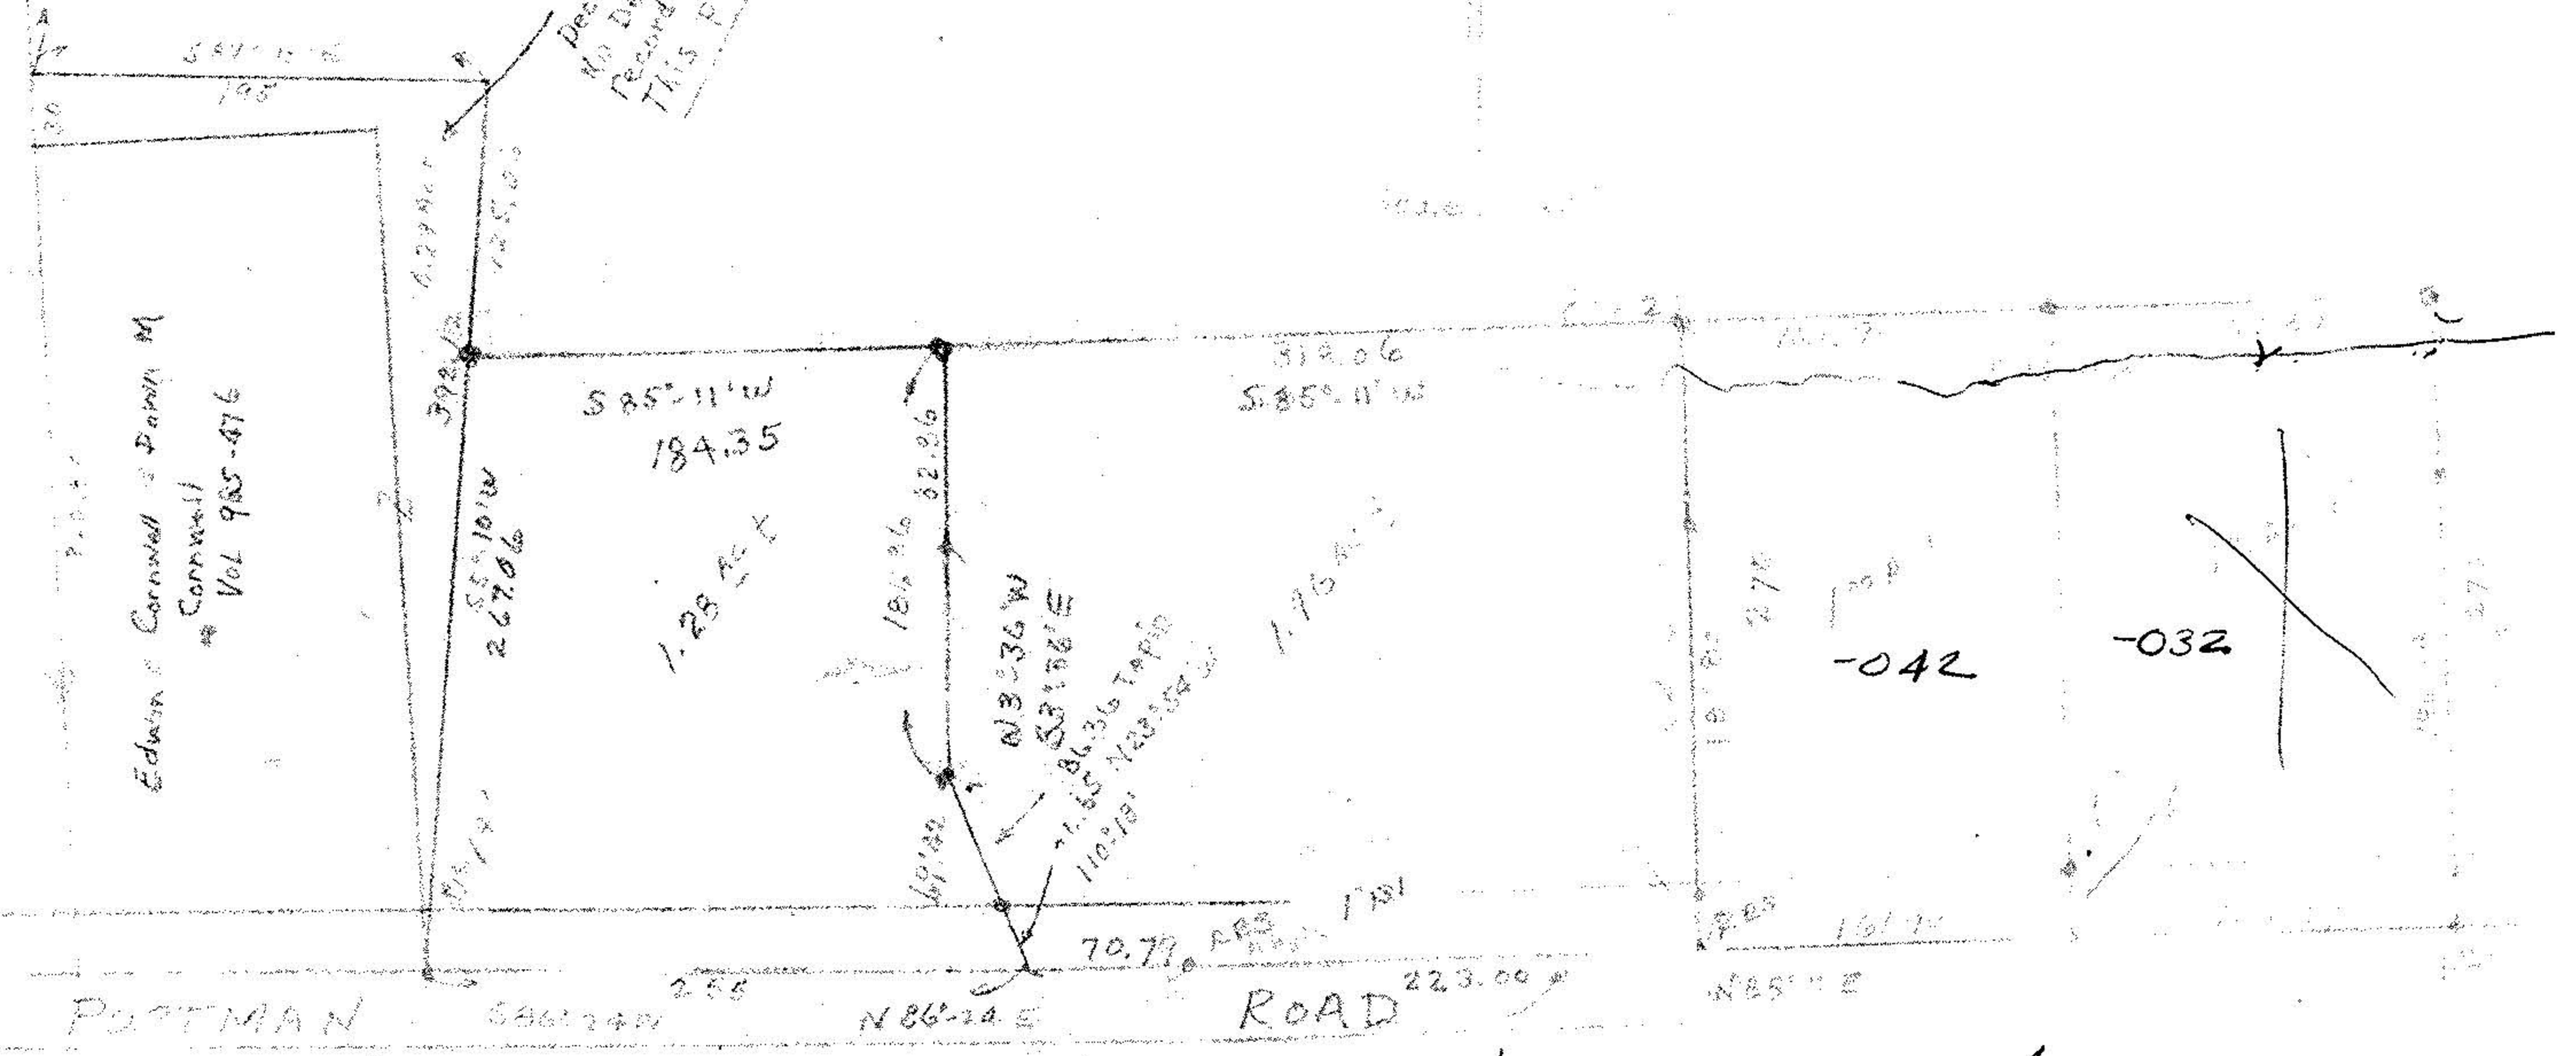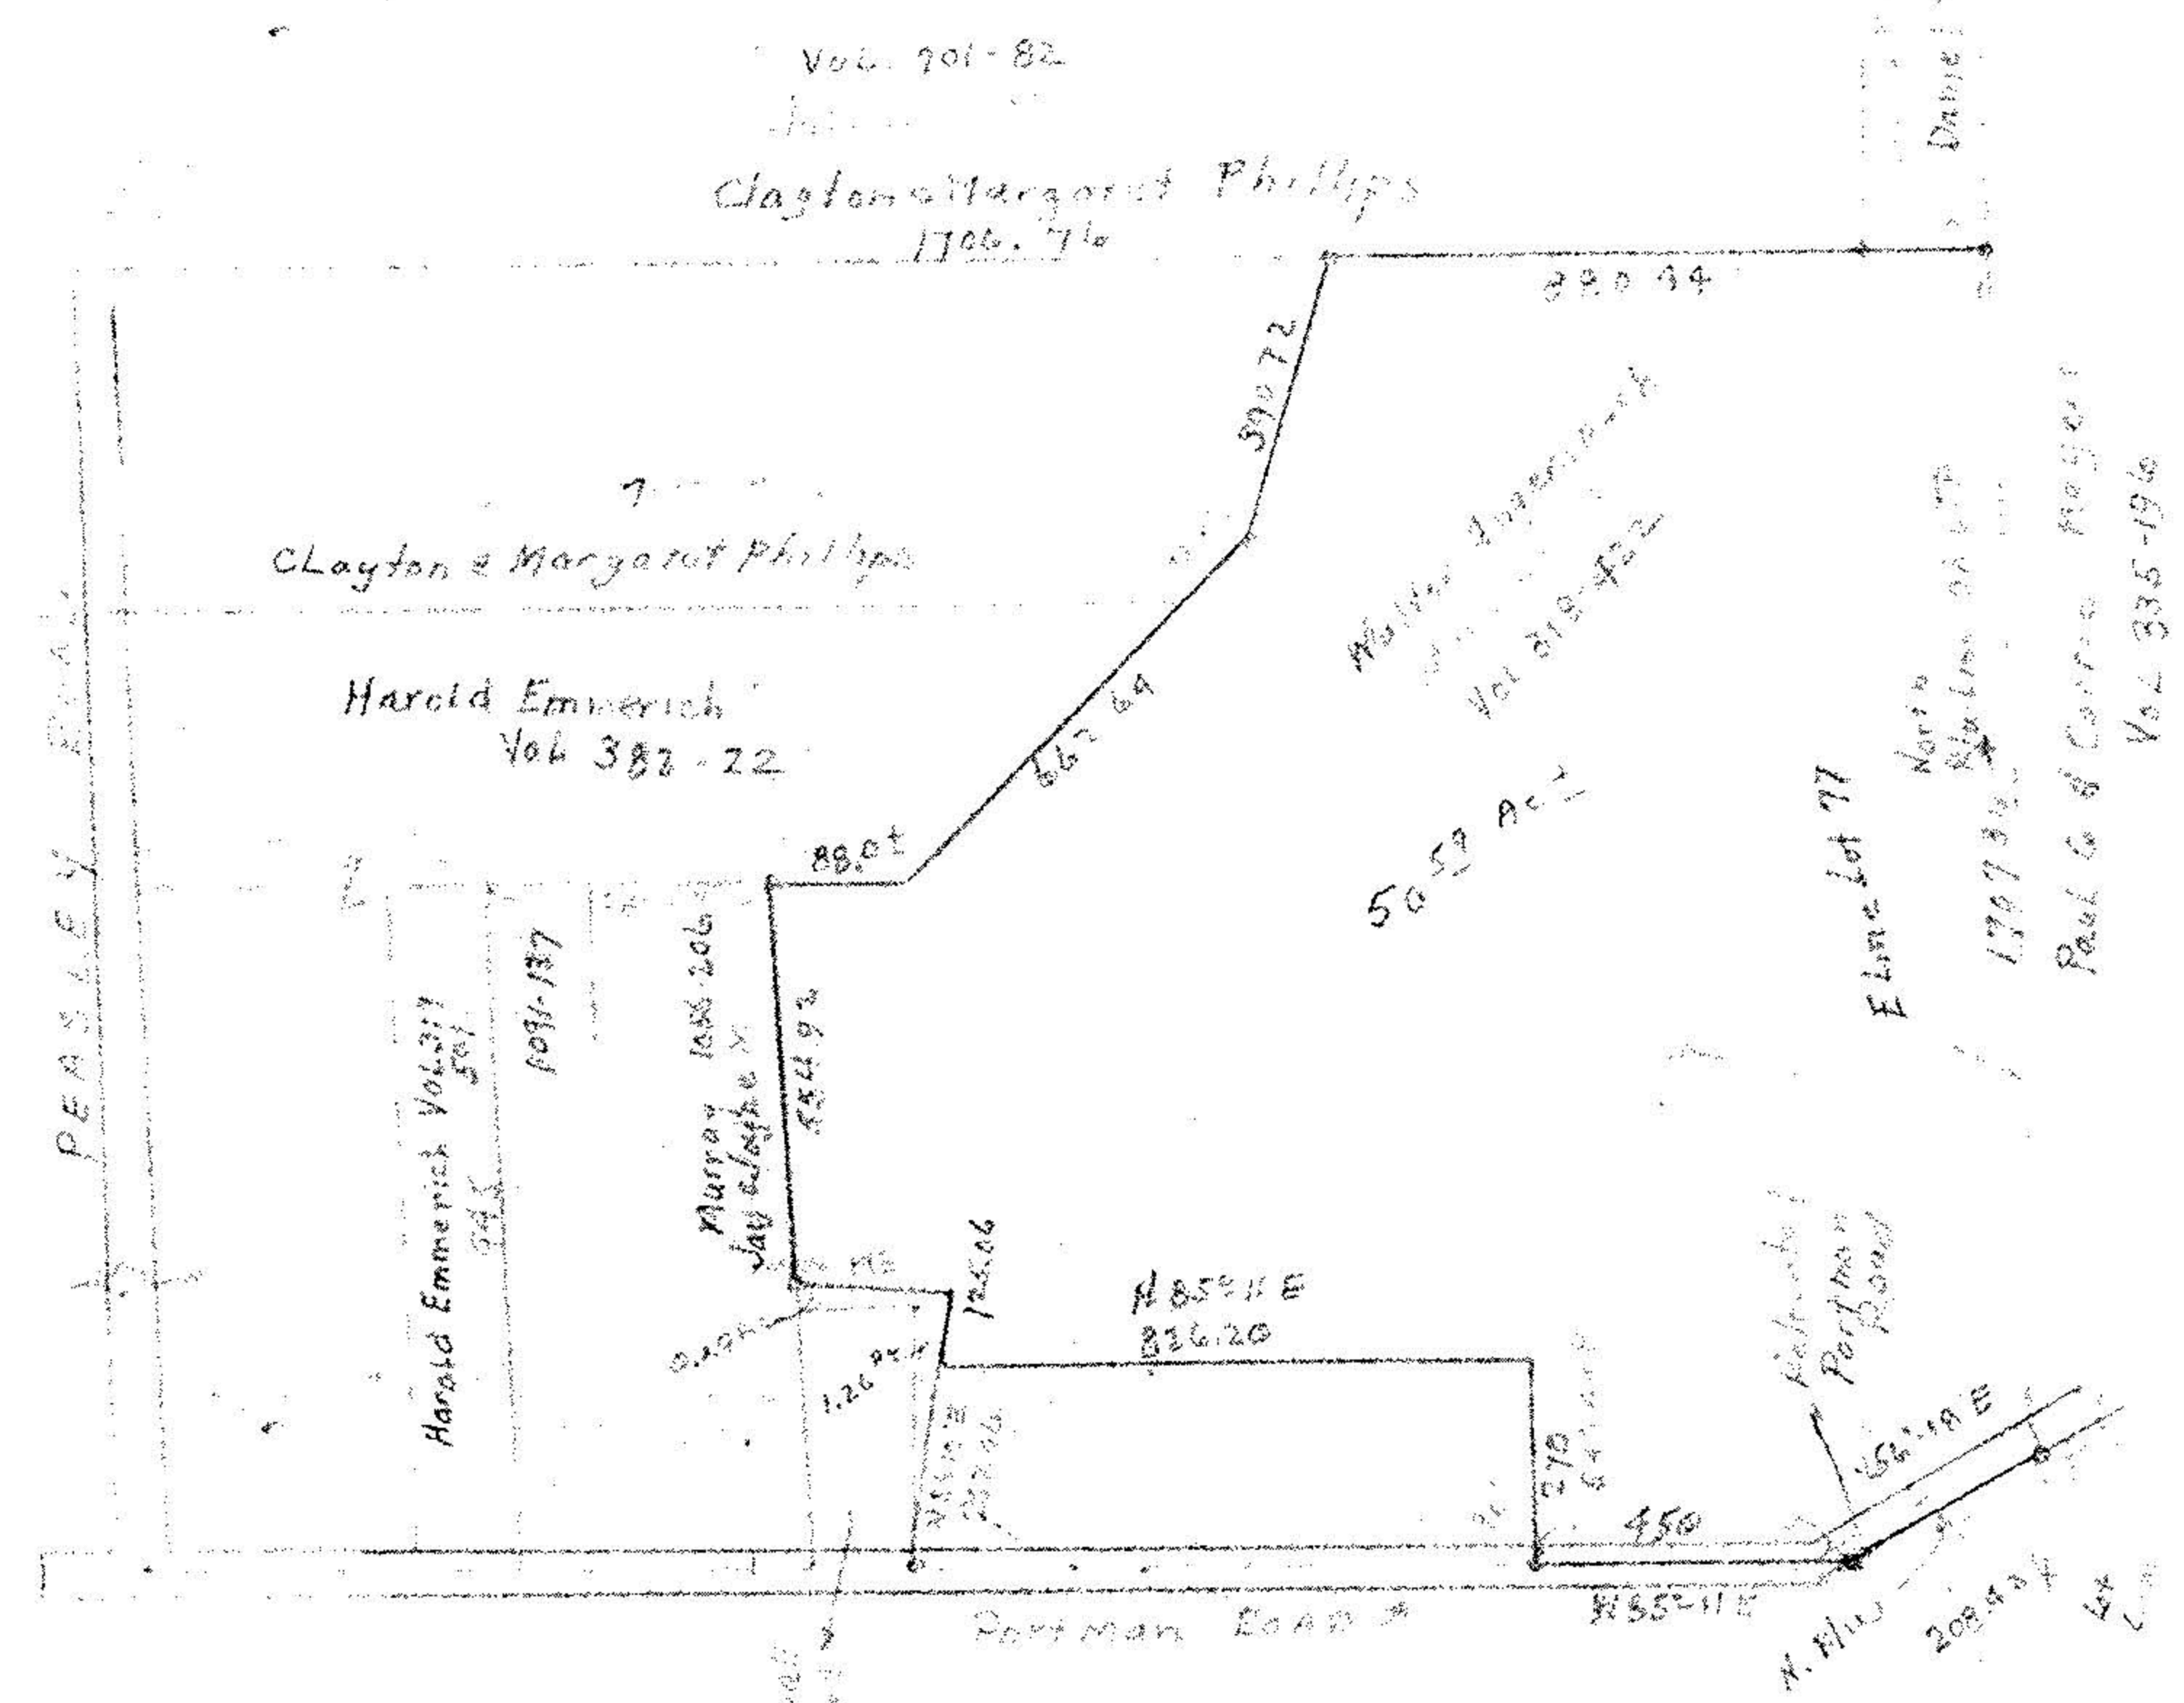

660-00-1

660-00-1