


- LEGEND
- IRON PIN/PIPE FOUND
 - ▲ P.K. NAIL FOUND
 - R.R. SPIKE FOUND
 - MONUMENT BOX
 - ⊕ DRILL HOLE FOUND
 - ⊖ 5/8" IRON PIN W/ CAP SET
 - ▲ MAG. NAIL SET
 - ⊕ R.R. SPIKE SET
 - ⊖ DRILL HOLE SET
 - MEASURED
 - ⊕ RECORDED
 - R
 - CALCULATED

Plot of Survey
For

Janice L. Scakacs
Being a Part of Original Lot 2, Tract 11,
Camden Township,
Lorain County, Ohio


February, 2004 Scale: 1"=100'

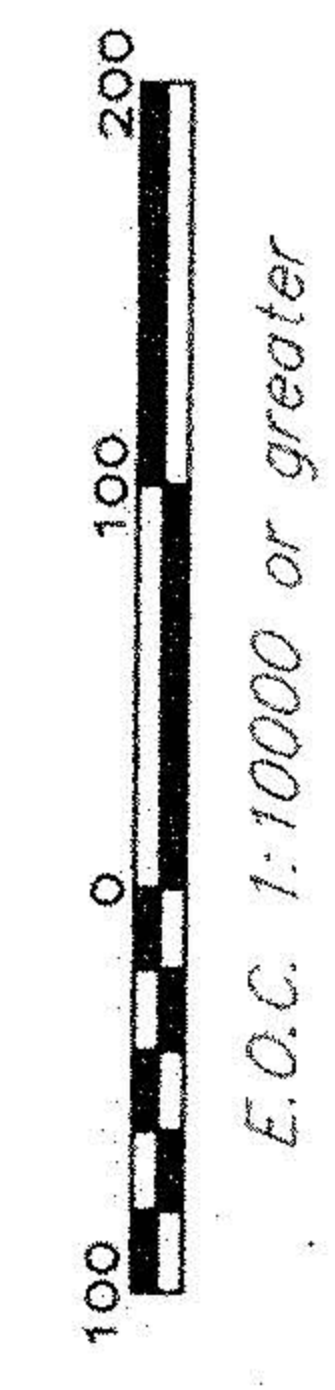

BAHAROGU & ASSOCIATES, INC.
CONSULTING ENGINEERS & SURVEYORS
NORWALK, OHIO

SCALE: 1"=100'
DATE: FEB., 2004
BY: [Signature]
CHK'D: RAM
REV'D: [Signature]
PROJECT NO. 302333

NO 1633
APPROVED
LORAIN CO.
MAP DEPT.
DATE 4-19-04
PAGE 13-A
BY R. MAINES
APP. 04 01633

 

CARL N. & JULIE M. JOHNSON
(INS. 1999066167)
P.P. NO. 13-11-019-000-020

WALTER REX & GLENOLA ZICKROSE
(D.V. 1390, PG. 533)
P.P. NO. 13-11-002-000-003

GEORGE J. & SANDRA L. SPRINGER
(INS. 20010759051)
P.P. NO. 13-11-002-000-025

ROBERT C. QUESTER
(O.R. 1273, PG. 541)
P.P. NO. 13-11-002-000-025

CHRIS A. PASKERT
(INS. 20030959620)
P.P. NO. 13-11-002-000-007

PARCEL NO. 1
7.5366 ACRES
-020

JANICE L. SCAKACS
(INS. 20030904965)
P.P. NO. 13-11-002-000-002

PARCEL NO. 2
32.3706 ACRES
-020

PARCEL NO. 3
7.5554 ACRES
-021

WILLIAM B. & DONNA JEAN BORN
(D.V. 1171, PG. 627)
P.P. NO. 13-11-018-000-008
LOT 18 - TRACT 11

JACK C. WARD, SUCCESSOR TRUSTEE
(INS. 19970496310)
P.P. NO. 13-11-003-000-003

RICKY D. & KIMBERLY J. TRUITT
(INS. 20020842793)
P.P. NO. 13-11-003-000-006

GORE - ORPHANAGE ROAD

P.O.B.

HENRIETTA TOWNSHIP

CAMDEN TOWNSHIP

ROAD

BATES

LOT 19
LOT 18

LOT 19
LOT 18

LOT 2
LOT 3

LOT LINE

[30233401.DWG] RAV
02-20-04 12:00PM