



LEGEND

- 5/8" CAPPED I.P. SET OR TO BE SET (MARKED SUHAIL 7806)
- IRON PIN/PIPE FOUND
- EX. POWER POLE
- ⊙ EX. TREE
- ⊗ EX. YARD LIGHT
- EX. CATCH BASIN
- ⊕ PK NAIL FOUND

NUMBER	DELTA ANGLE	CHORD DIRECTION	TANGENT	RADIUS	ARC LENGTH	CHORD LENGTH
C1	21°26'52"	S 31°21'08" E	2.84'	15.00'	5.62'	5.58'

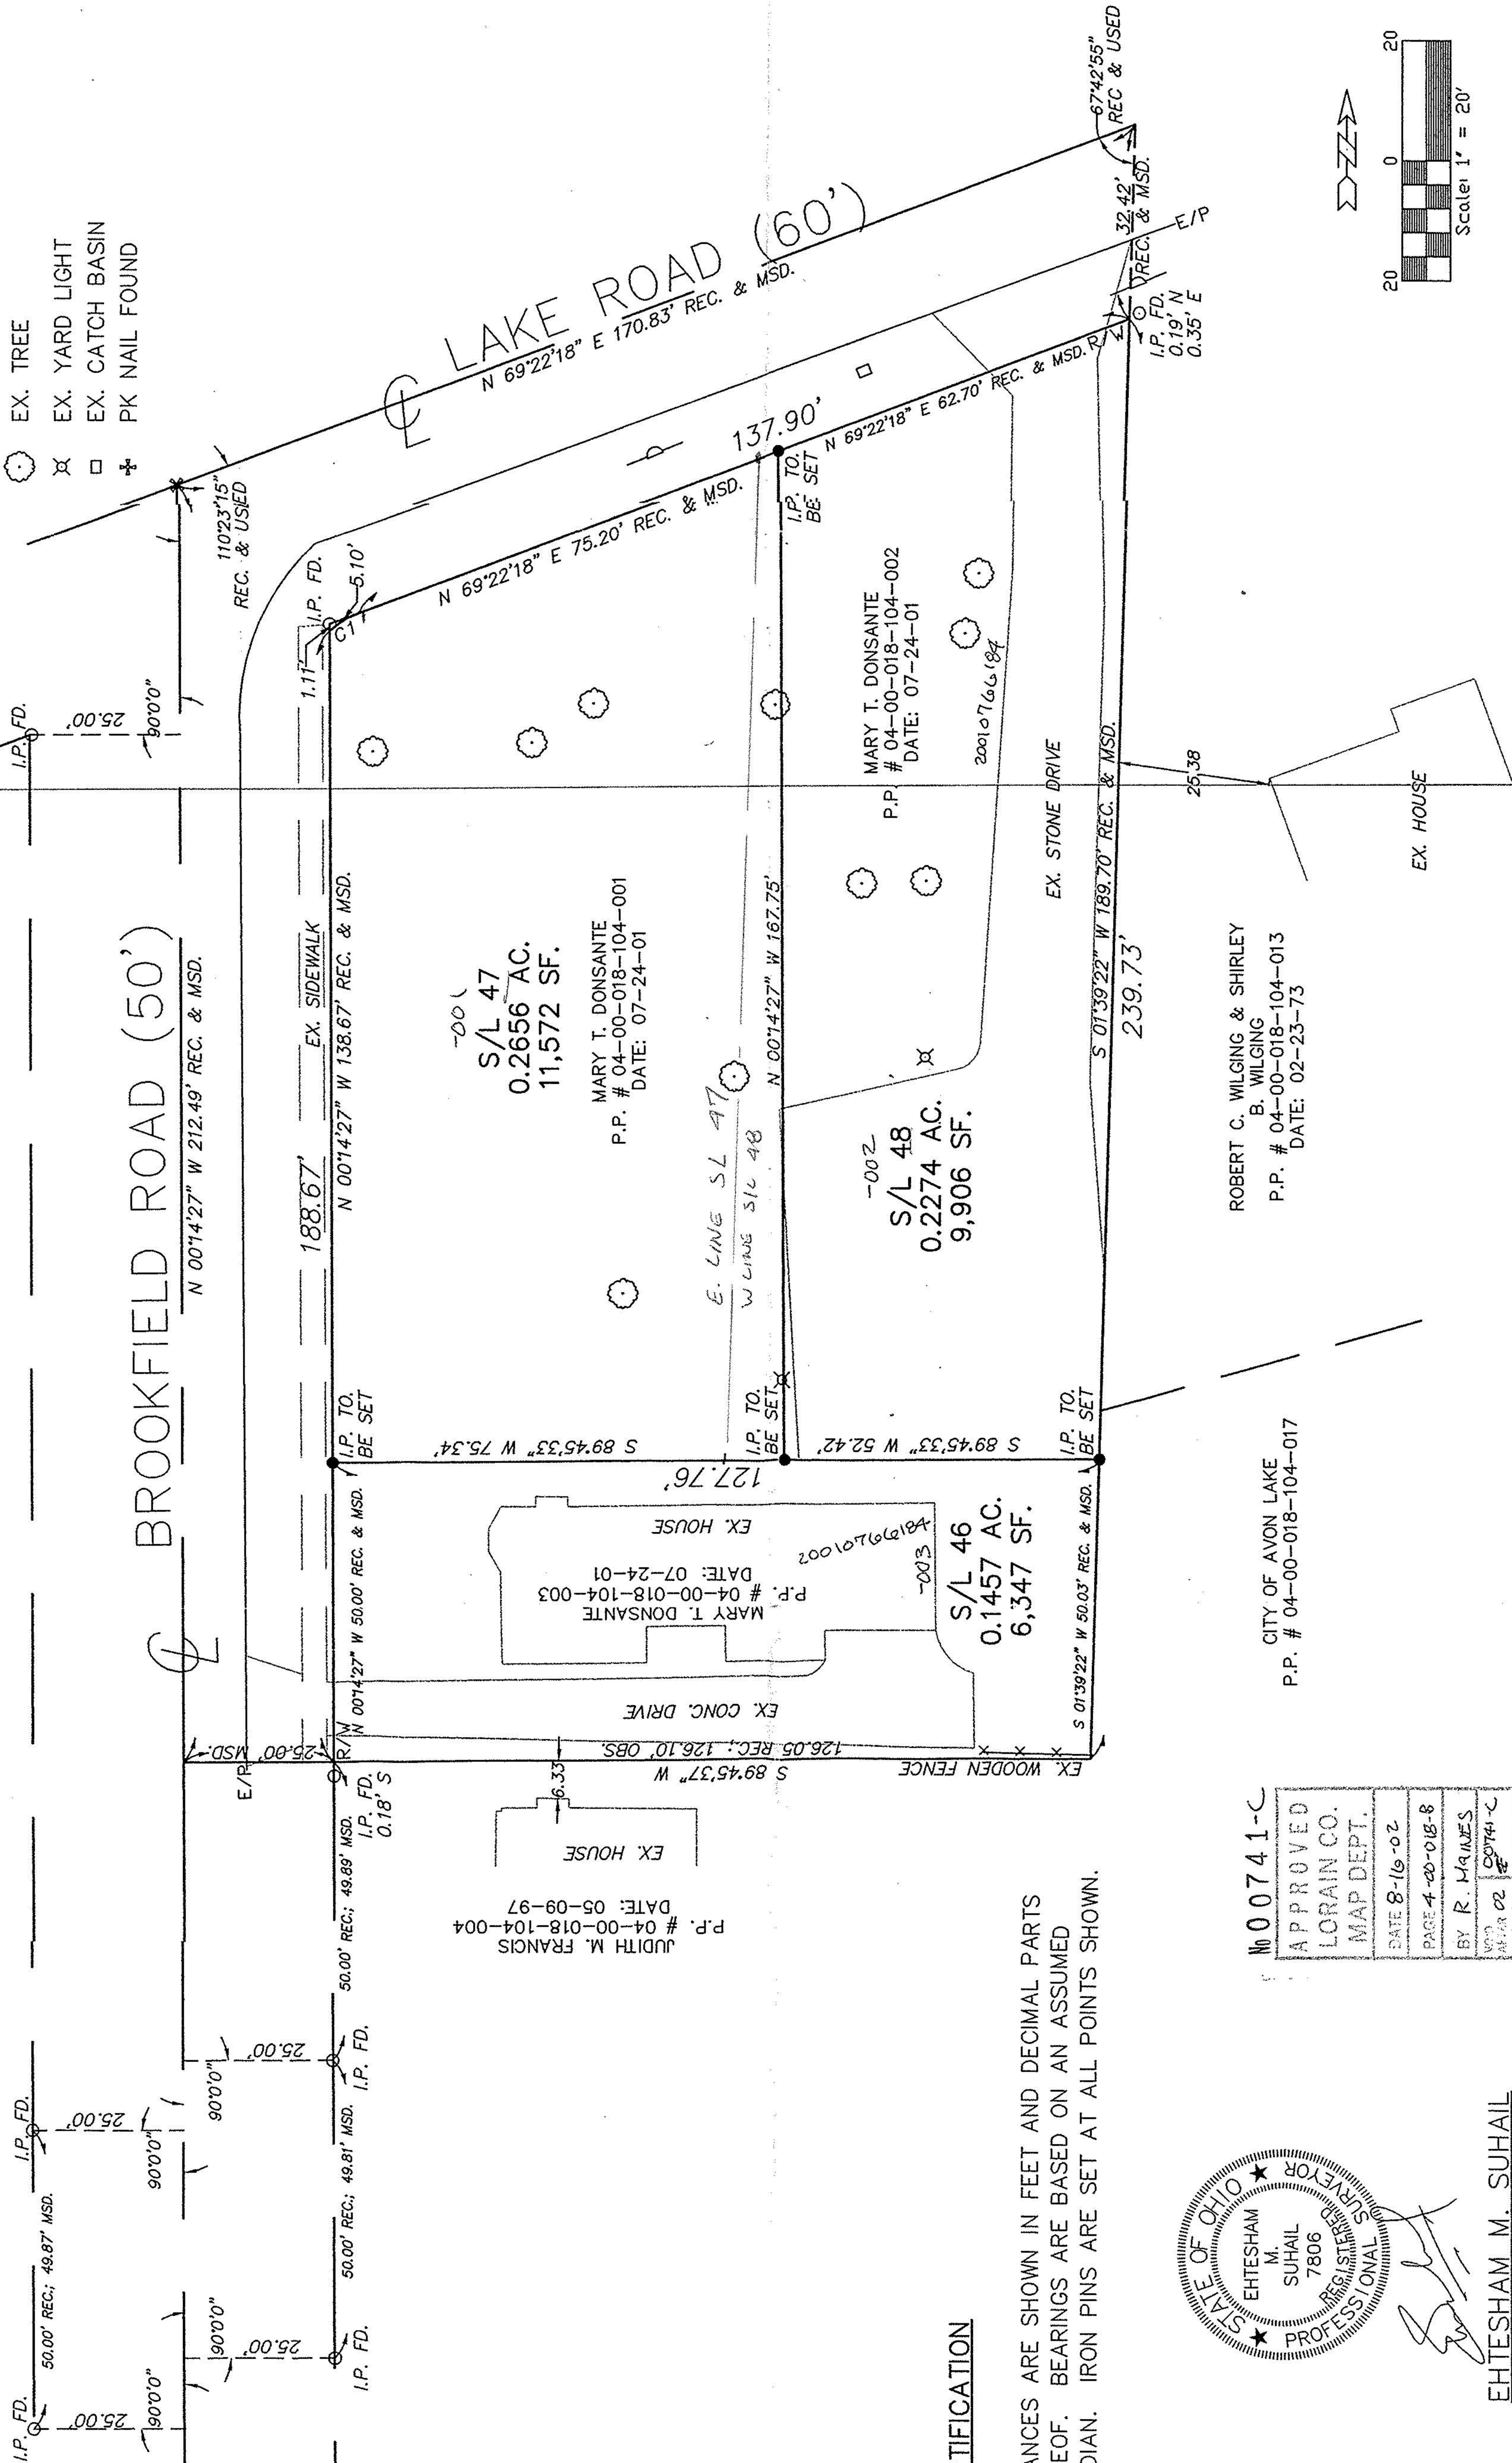

NO. 00741-C
APPROVED
LORAIN CO. MAP DEPT.
DATE 8-16-02
PAGE 4-20-018-8
BY R. MAJES
NO. 00741-C

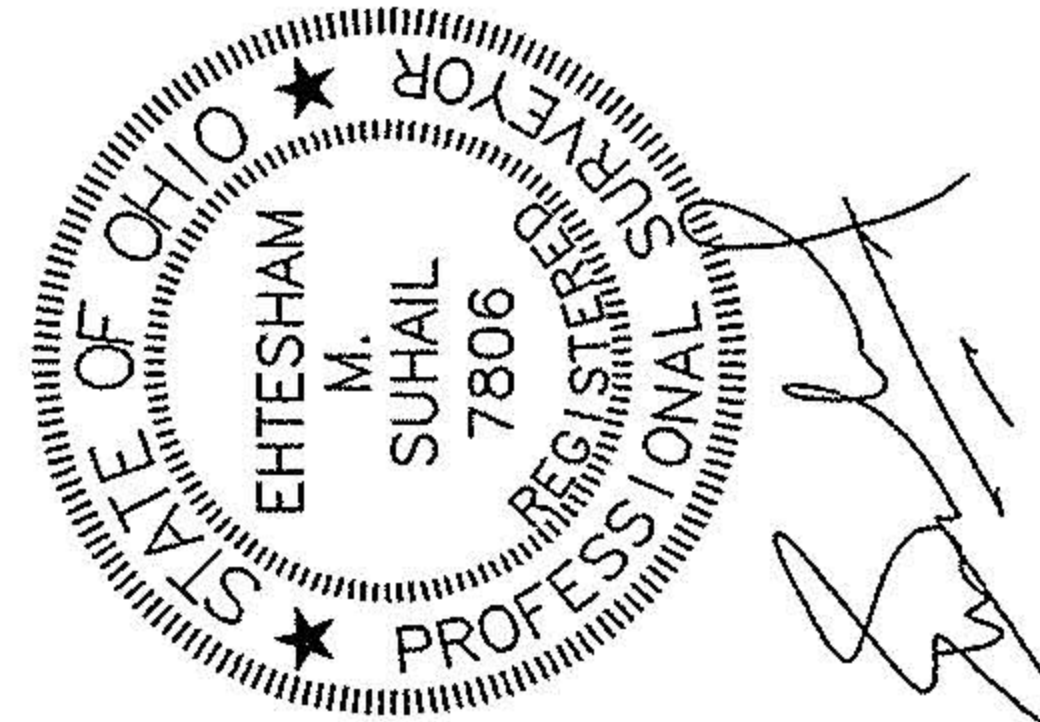

EHTESHAM M. SUHAIL

CERTIFICATION

DISTANCES ARE SHOWN IN FEET AND DECIMAL PARTS THEREOF. BEARINGS ARE BASED ON AN ASSUMED MERIDIAN. IRON PINS ARE SET AT ALL POINTS SHOWN.

CITY OF AVON LAKE
P.P. # 04-00-018-104-017

ROBERT C. WILGING & SHIRLEY
B. WILGING
P.P. # 04-00-018-104-013
DATE: 02-23-73

MARY T. DONSANTE
P.P. # 04-00-018-104-001
DATE: 07-24-01

MARY T. DONSANTE
P.P. # 04-00-018-104-002
DATE: 07-24-01

JUDITH M. FRANCIS
P.P. # 04-00-018-104-004
DATE: 05-09-97

Suhail & Suhail, Inc.
Consulting Engineers & Surveyors
One Chagrin Highland
2000 Auburn Dr., Suite 200
Beachwood, Ohio 44122
(216) 378-7707 Fax: (216) 378-7712

SURVEY DRAWING
SITUATED IN THE CITY OF AVON LAKE COUNTY OF LORAIN AND STATE OF OHIO AND KNOWN AS BEING SUB LOTS 46, 47 & 48 IN THE INWOOD BEACH SUBDIVISION NO. 1 RECORDED IN VOL. 28, PG. 12 OF THE LORAIN COUNTY RECORDS

PREPARED FOR
MARY T. DONSANTE
109 BROOKFIELD ROAD
AVON LAKE, OHIO 44012

SGS JOB NO. **02111** SHEET NO. **1 OF 1**

NO.	DATE	BY	REVISIONS