



AREA OF SUBMERGED LAND LEASE =
15,083,4683 S.F. (0.346268785 ACRE)

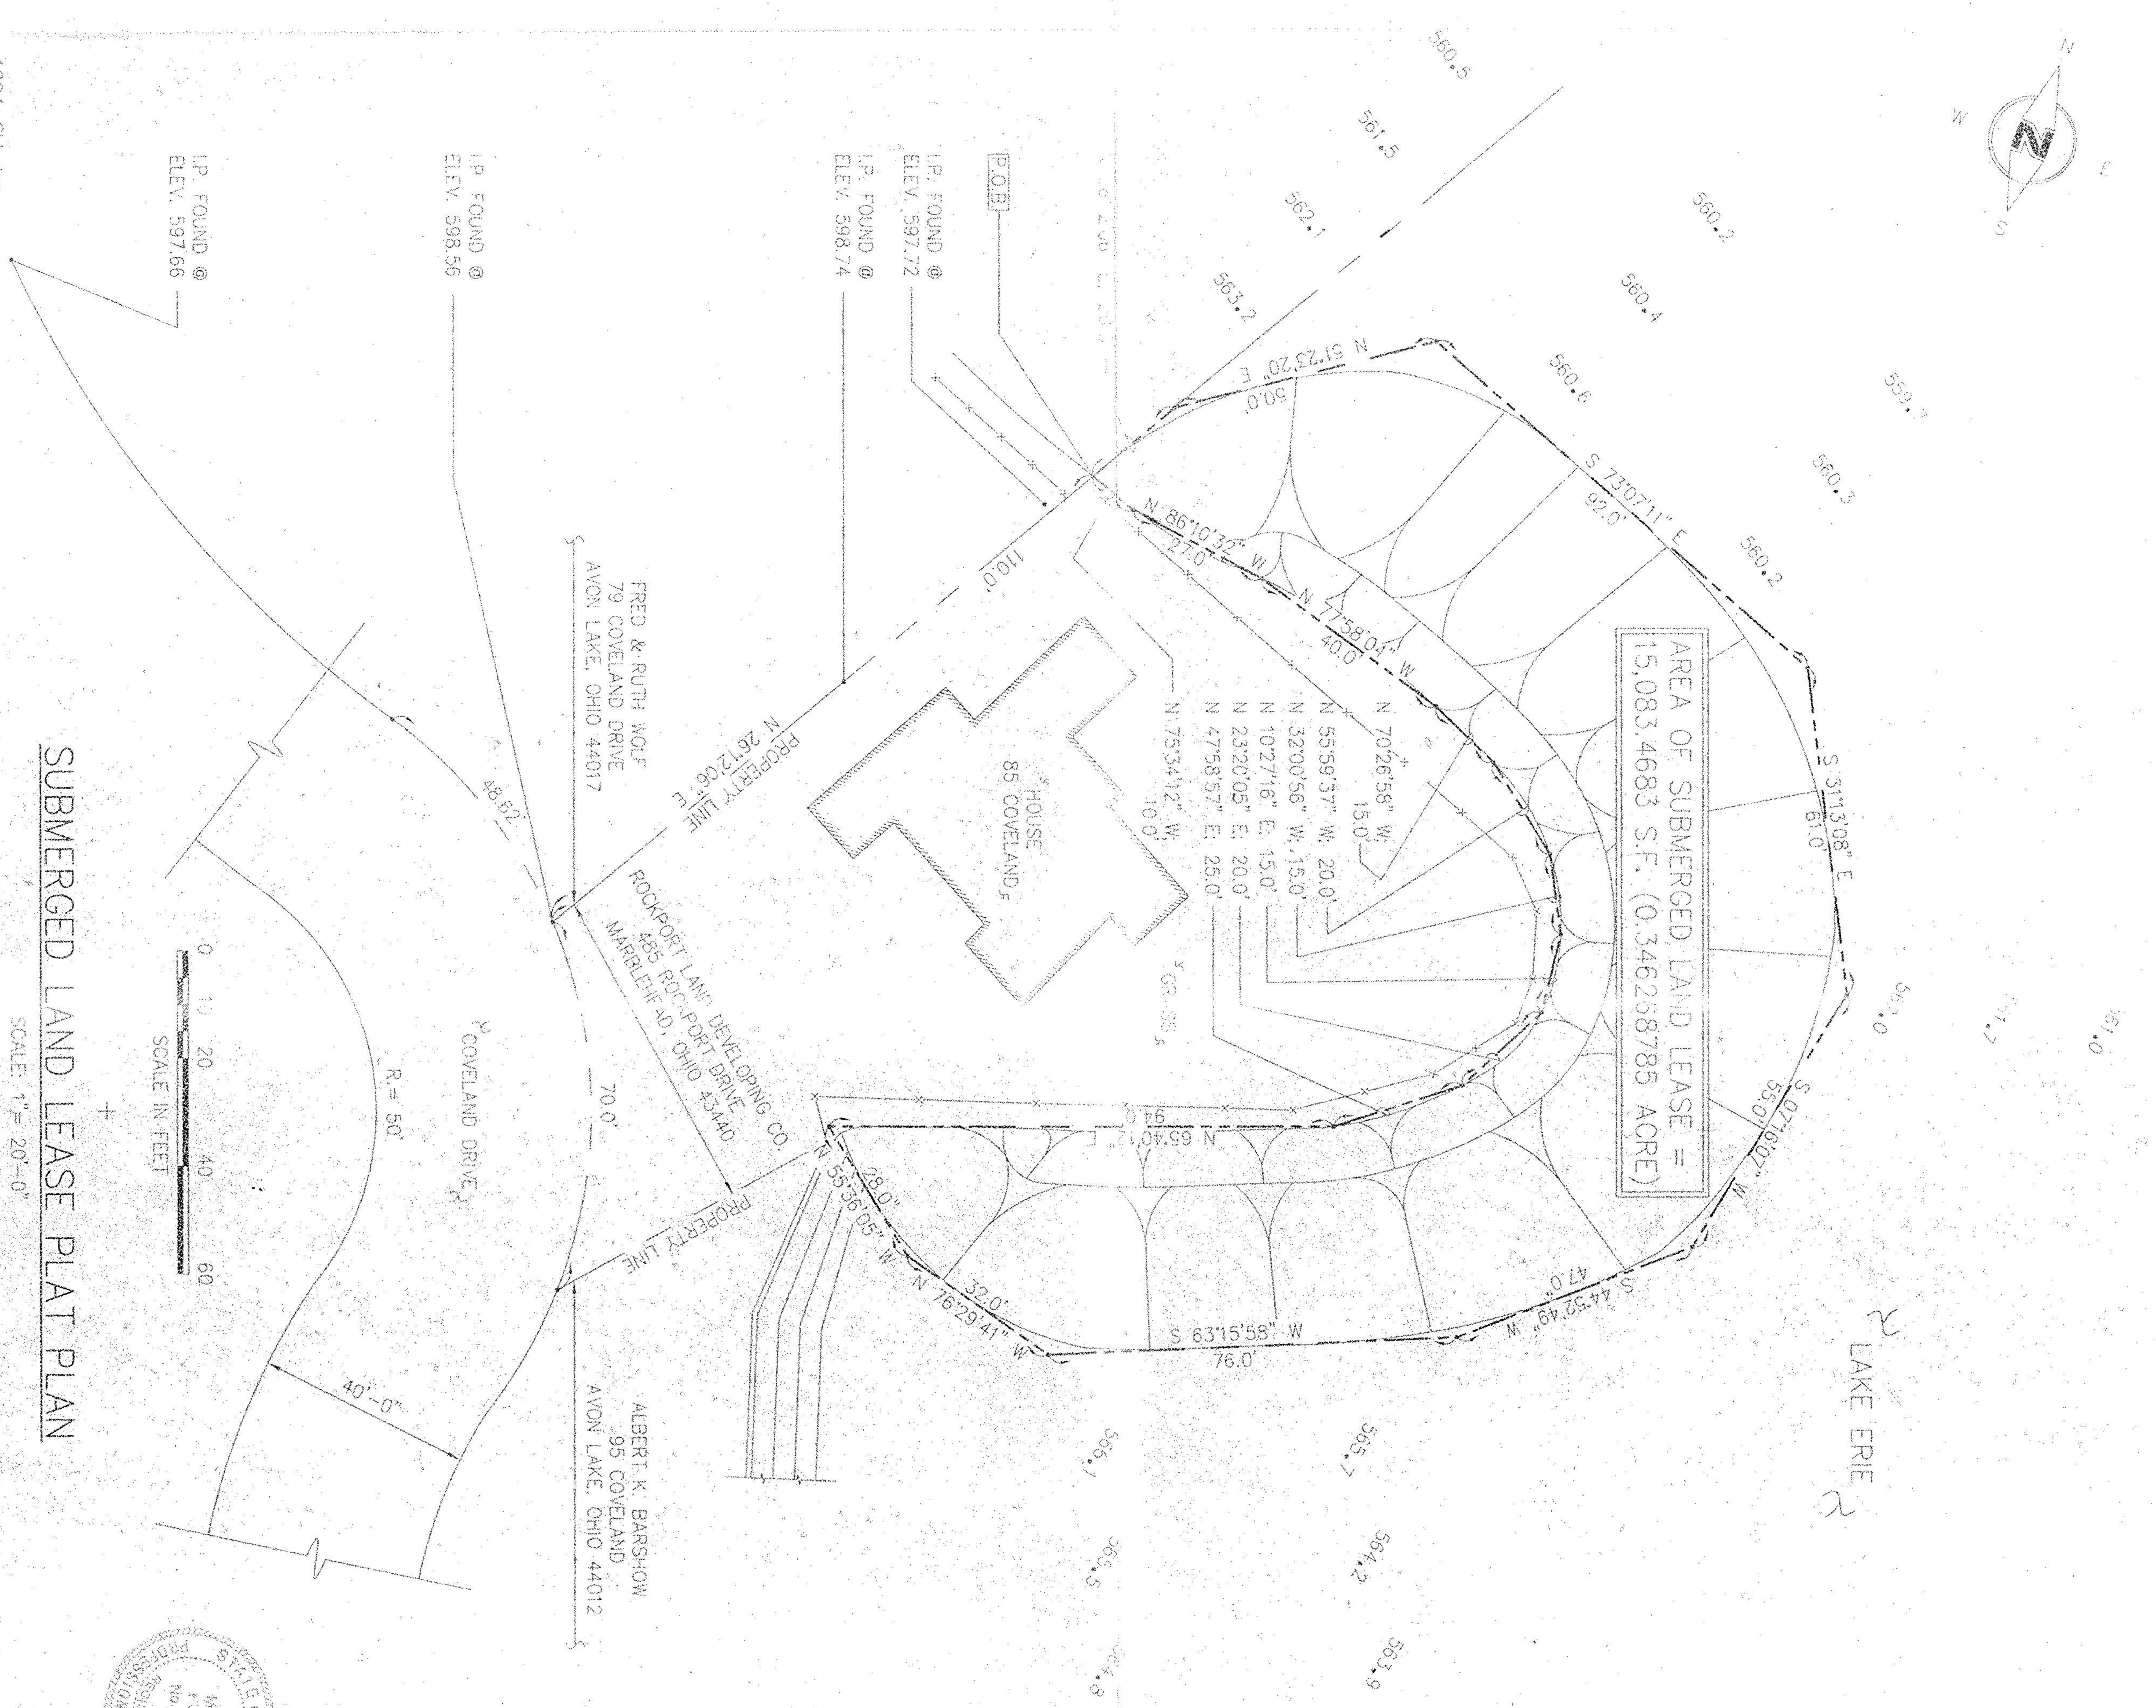

SUBMERGED LAND LEASE PLAT PLAN
SCALE: 1" = 20'-0"

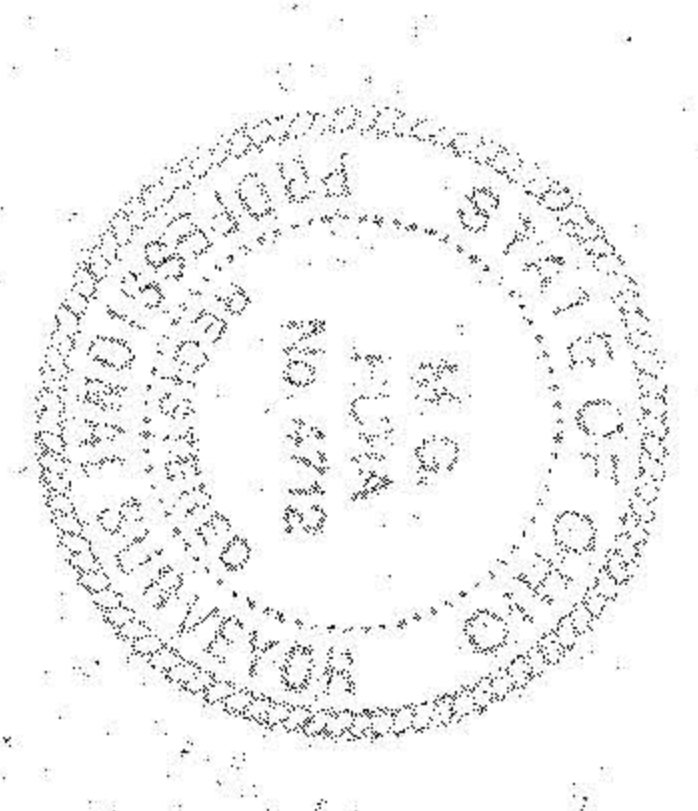

00799
APPROVED
LORAIN CO.
MAP DEPT.
DATE 6-22-01
PAGE 4-00-019-C
BY WHITEFIELD
#01-007192