


LOT SPLIT FOR OLGA RIGGS

CITY OF AVON LAKE
LORAIN COUNTY, OHIO

PART OF ORIGINAL AVON
TOWNSHIP SECTION NO. 7

PPN 04-00-007-105-024
SCALE: 1" = 30'

THE PURPOSE OF THIS PLAT IS TO
SPLIT PPN 04-00-007-105-024
INTO PARCELS A AND B
PARCEL A WILL FRONT ON LAKE ROAD
PARCEL B WILL FRONT ON ELECTRIC BLVD.

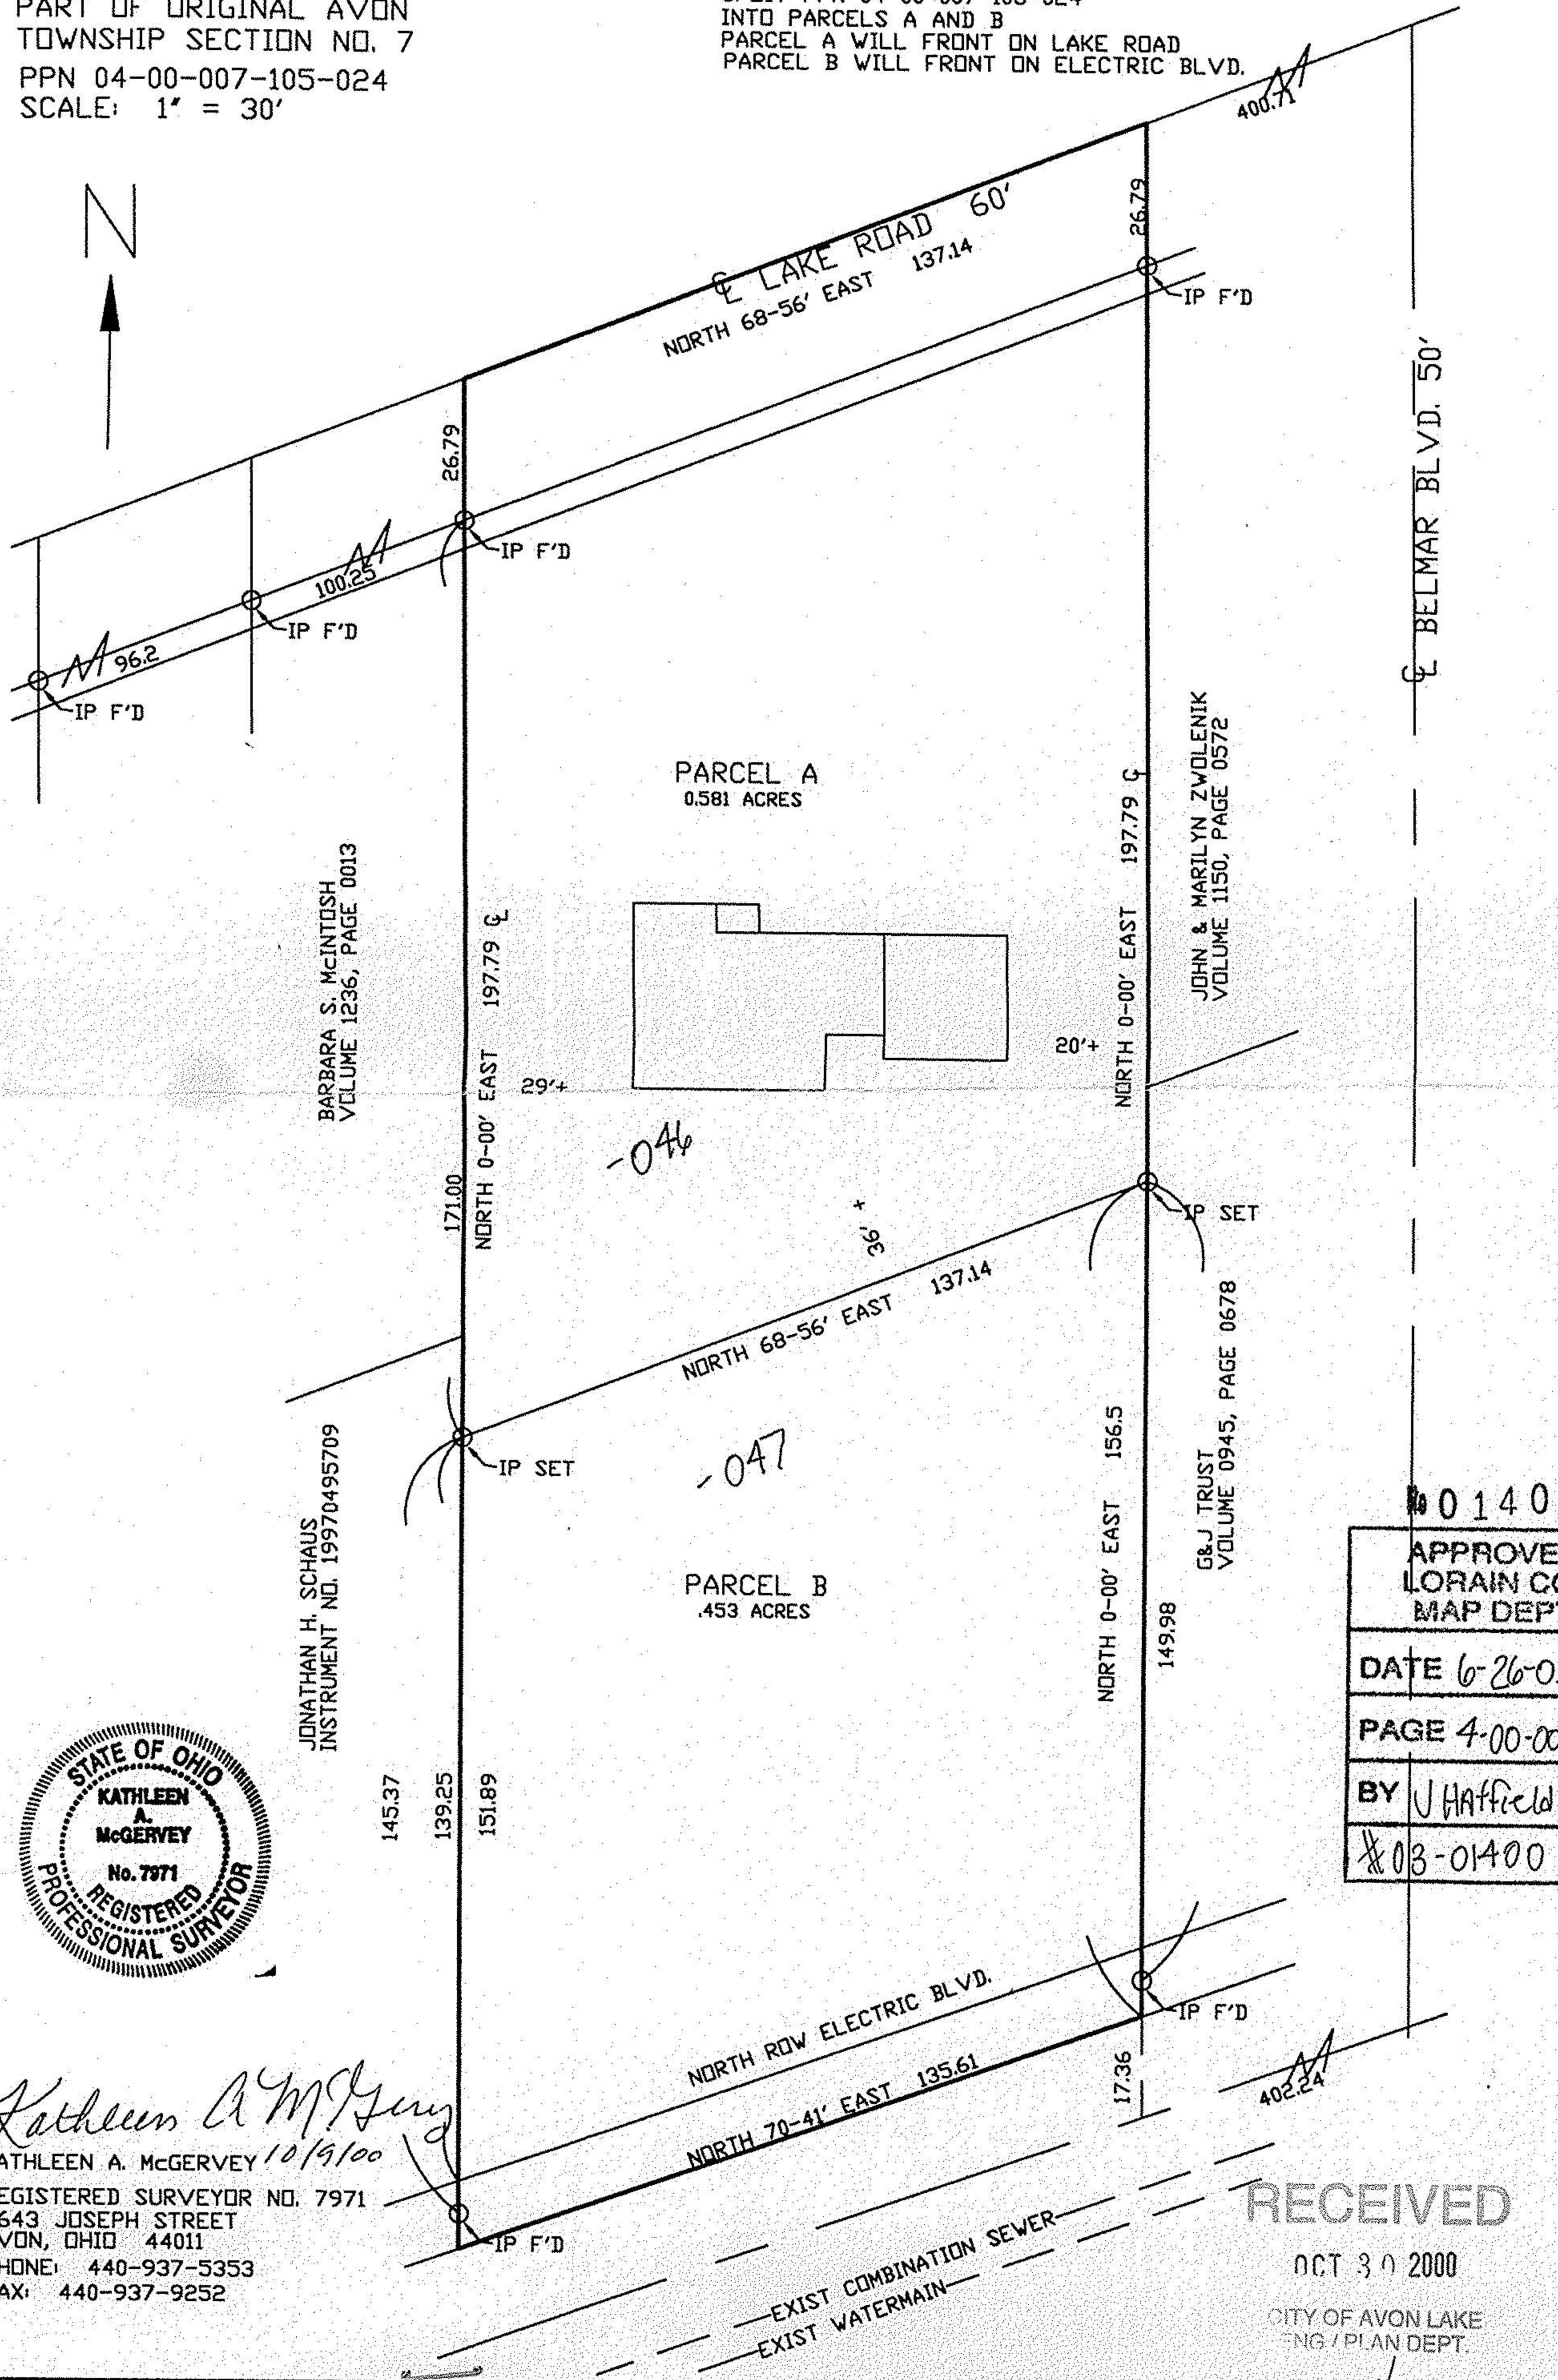

BARBARA S. MCINTOSH
VOLUME 1236, PAGE 0013

JONATHAN H. SCHAUS
INSTRUMENT NO. 19970495709

JOHN & MARILYN ZWOLENIK
VOLUME 1150, PAGE 0572

G&J TRUST
VOLUME 0945, PAGE 0678



Kathleen A. McGervey
KATHLEEN A. MCGERVEY 10/9/00
REGISTERED SURVEYOR NO. 7971
2643 JOSEPH STREET
AVON, OHIO 44011
PHONE: 440-937-5353
FAX: 440-937-9252

01400	
APPROVED LORAIN CO. MAP DEPT	
DATE	6-26-03
PAGE	4-00-007-B
BY	J Hatfield
#03-01400	

RECEIVED
OCT 30 2000
CITY OF AVON LAKE
ENG / PLAN DEPT.