


Note: Bearings shown are to an assumed meridian and are used to describe angles only.

Being known as part of Original Brownhelm Township Lot No. 1 in the City of Vermilion, County of Lorain, in the State of Ohio and part of Lorain County's permanent parcel number 01-00-001-109-015.

Prepared for Dr. Christopher Tomshack of 4365 Liberty Ave., Vermilion, Ohio, 44089.

Note: Only copies signed with Red Ink shall be considered Valid.
Patrick A. McGannon
 Patrick A. McGannon P.S. 7154

Boundary Survey
Patrick A. McGannon
 Registered Professional Surveyor
 1731 Gettysburg Drive, Lorain, Ohio 44053 (440)-2822712

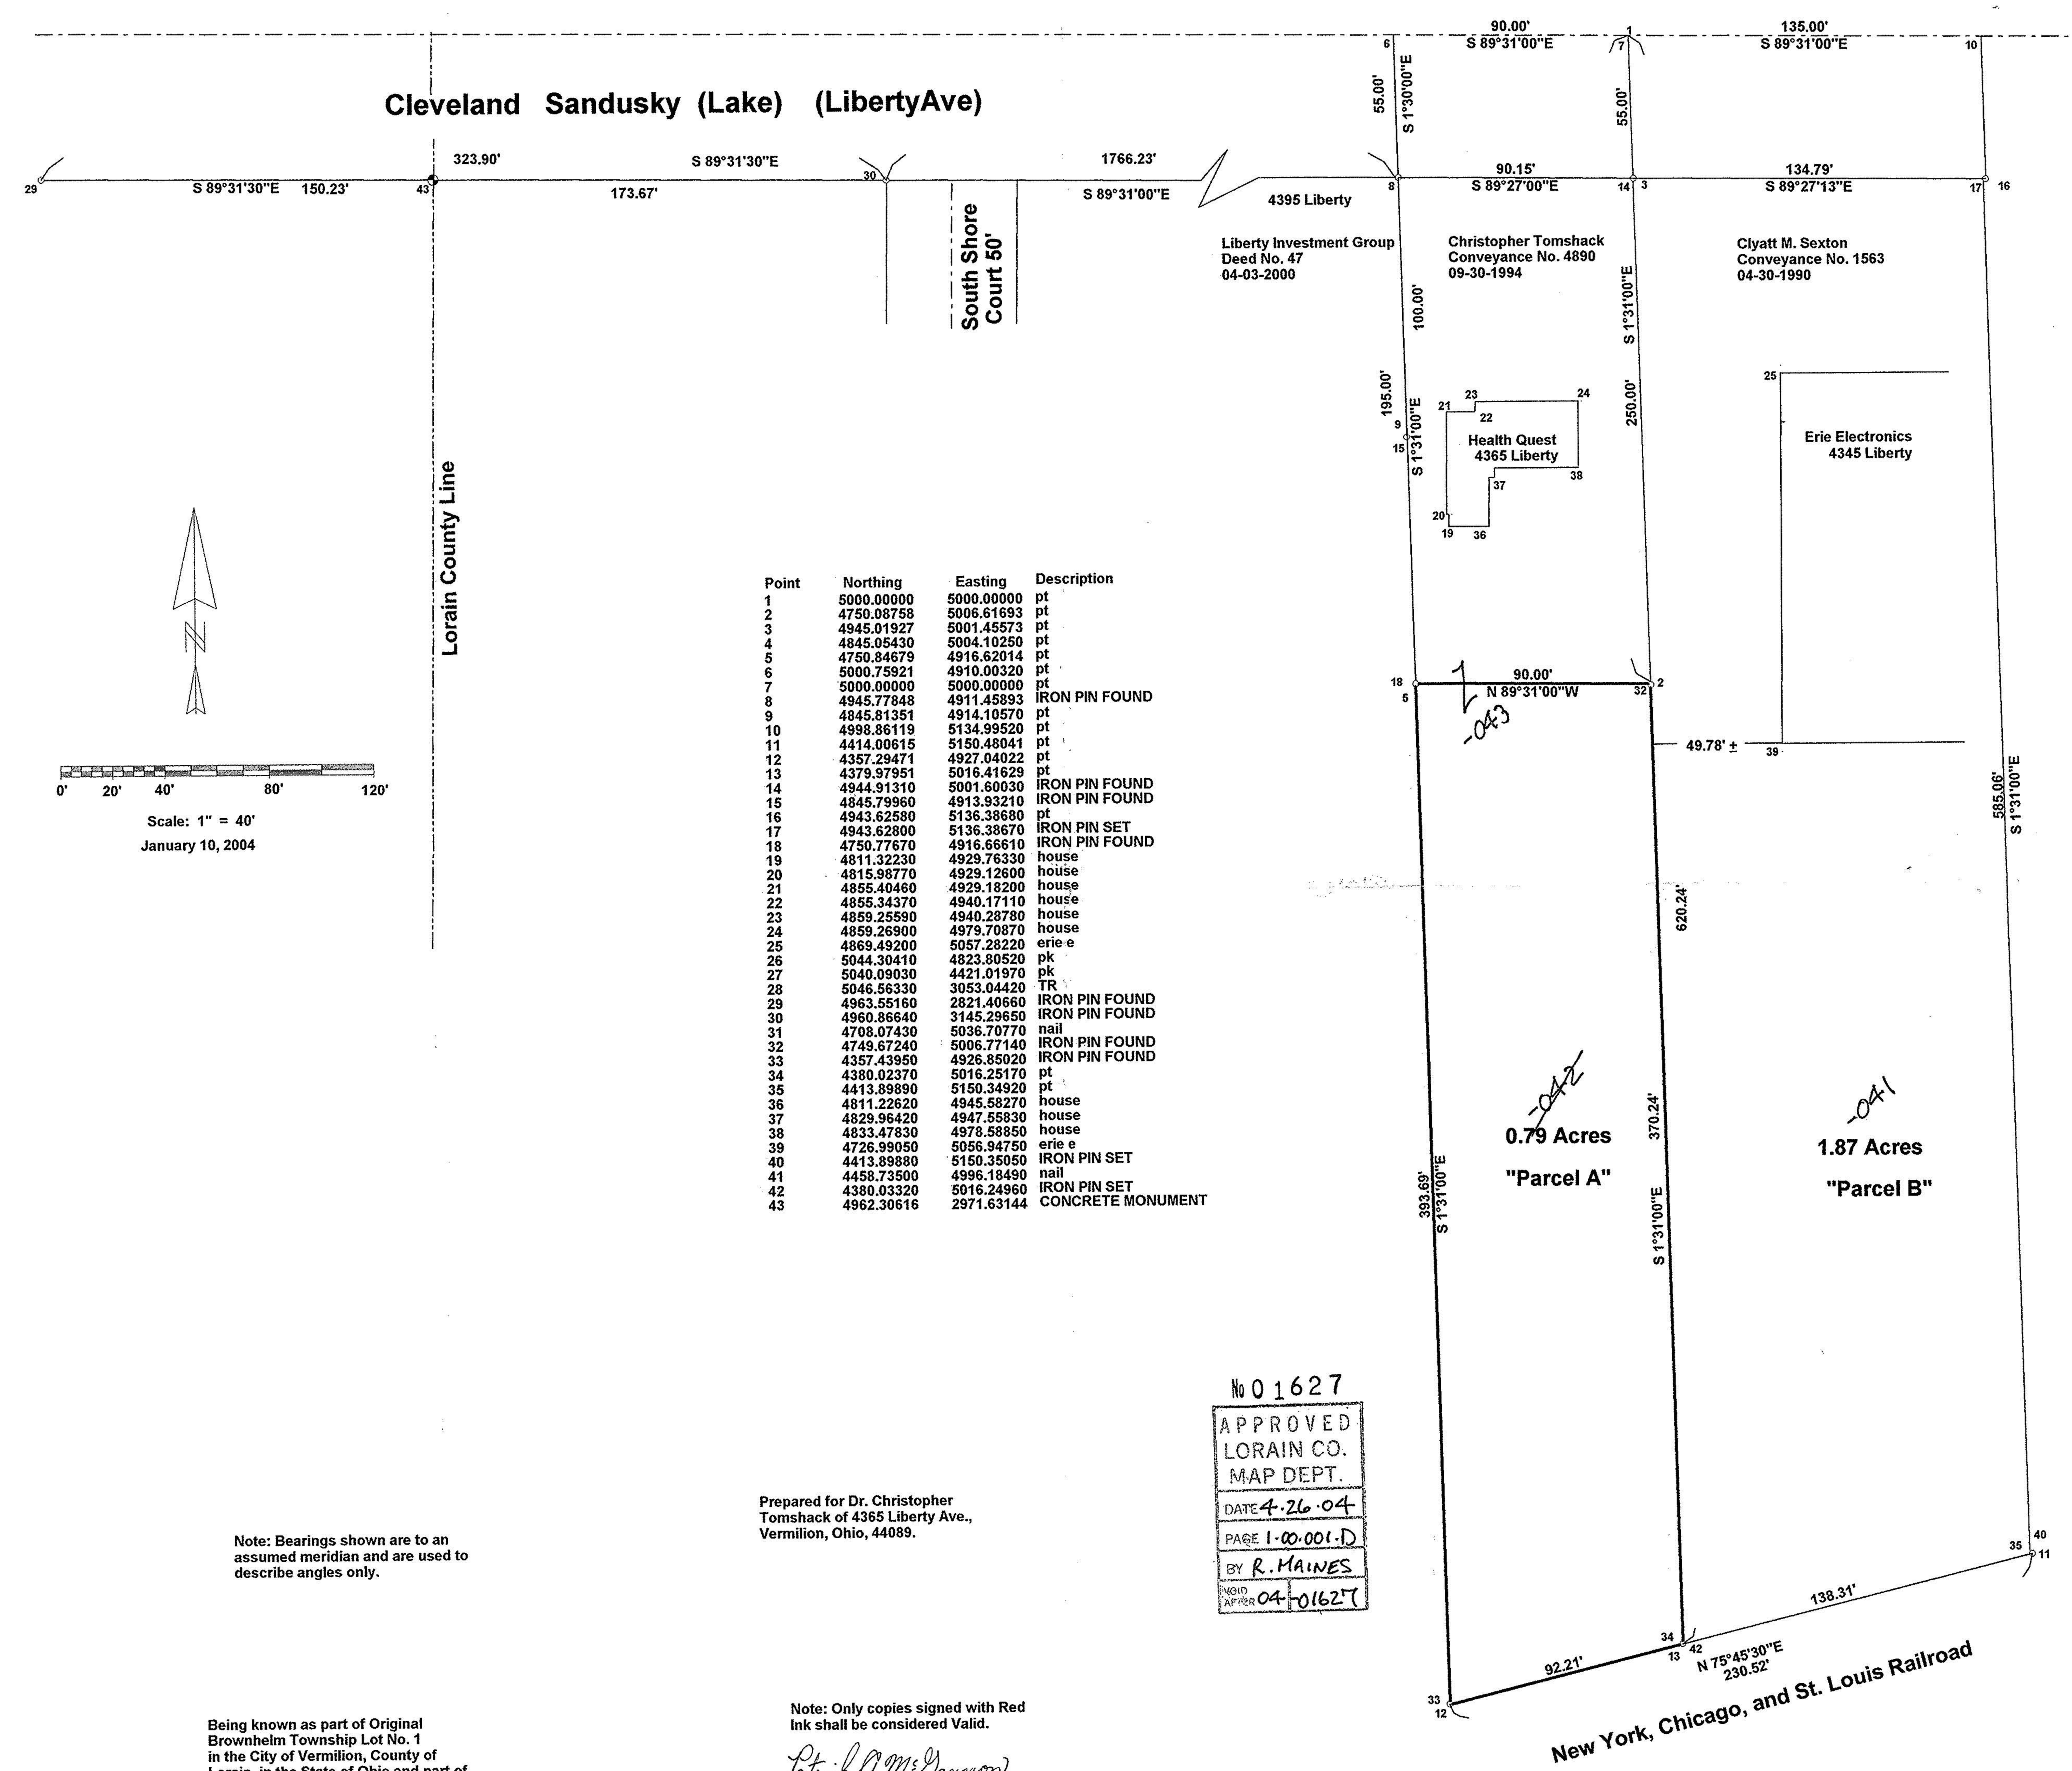

Note: Bearings shown are to an assumed meridian and are used to describe angles only.

Being known as part of Original Brownhelm Township Lot No. 1 in the City of Vermilion, County of Lorain, in the State of Ohio and part of Lorain County's permanent parcel number 01-00-001-109-015.

Prepared for Dr. Christopher Tomshack of 4365 Liberty Ave., Vermilion, Ohio, 44089.

Note: Only copies signed with Red Ink shall be considered Valid.
Patrick A. McGannon
 Patrick A. McGannon P.S. 7154

No 01627
 APPROVED
 LORAIN CO.
 MAP DEPT.
 DATE 4-26-04
 PAGE 1 OF 001-D
 BY R. MAINES
 04-10-04

Boundary Survey
Patrick A. McGannon
 Registered Professional Surveyor
 1731 Gettysburg Drive, Lorain, Ohio 44053 (440)-2822712

