




PARENT PARCEL: 10-00-022-000-108

CHILD PARCEL: XX-XX-XXX-XXX-XXX

STARTING POINT: CL OF DIAGONAL RD. & INTERSECTION OF O.L. 22

NO. 00580-A

DIMENSION CORRECTION

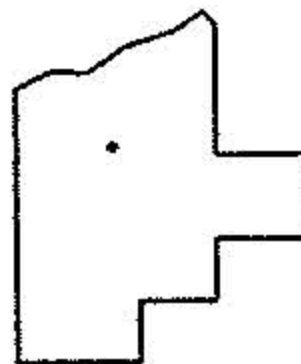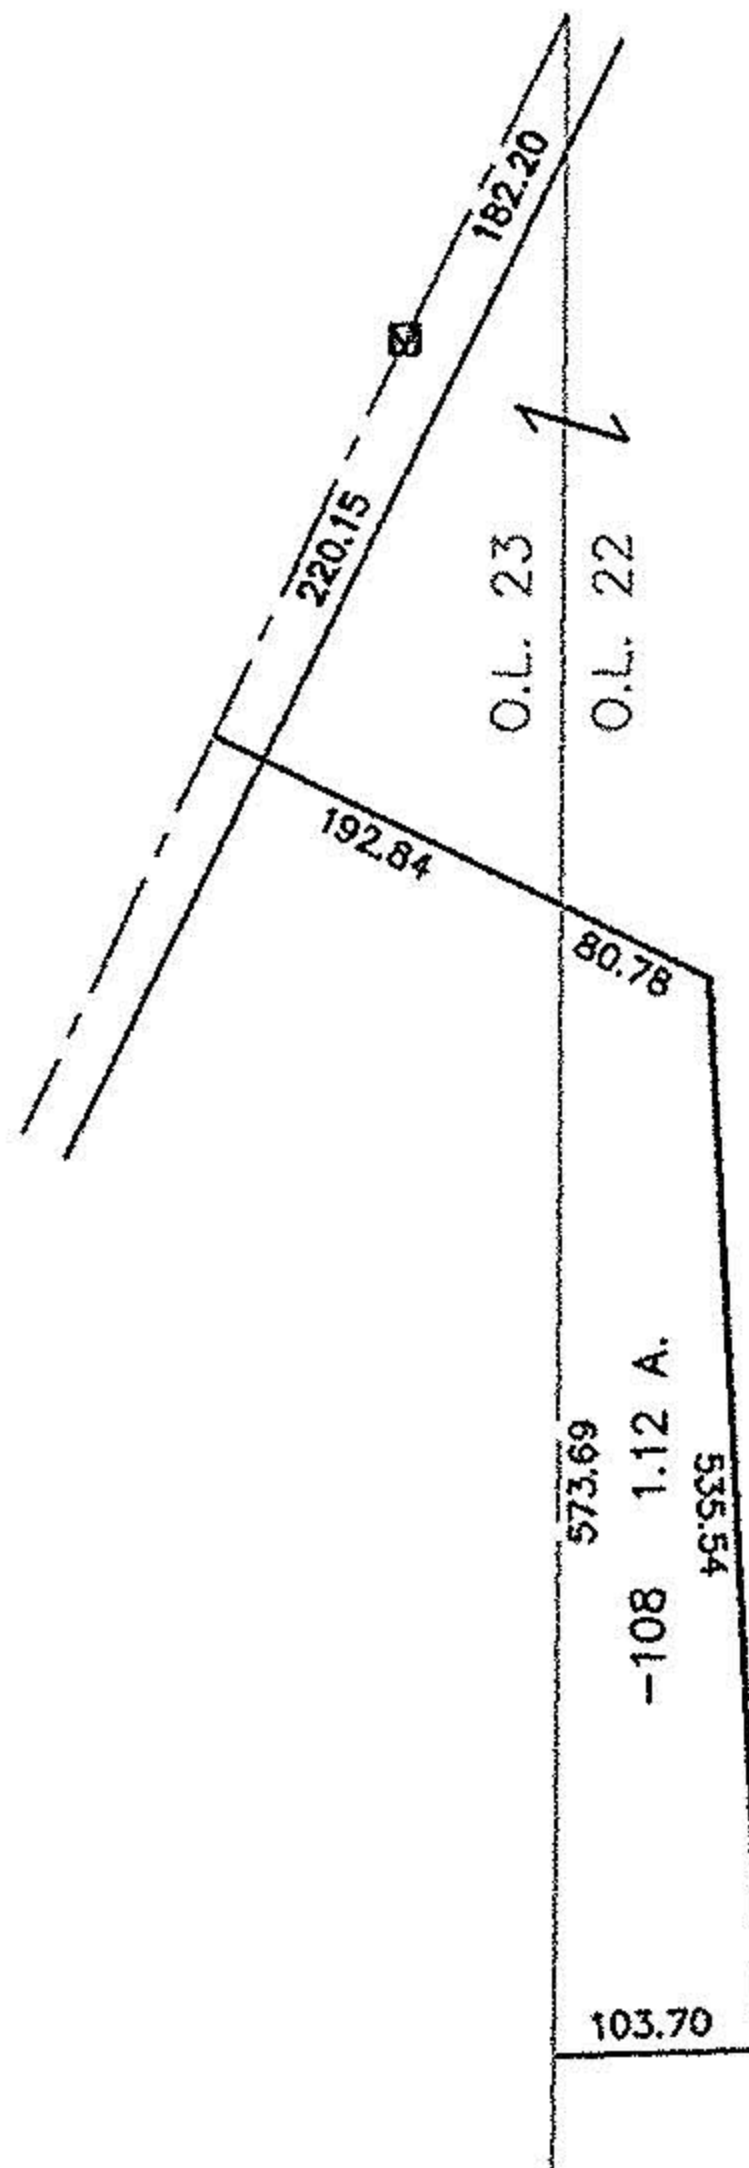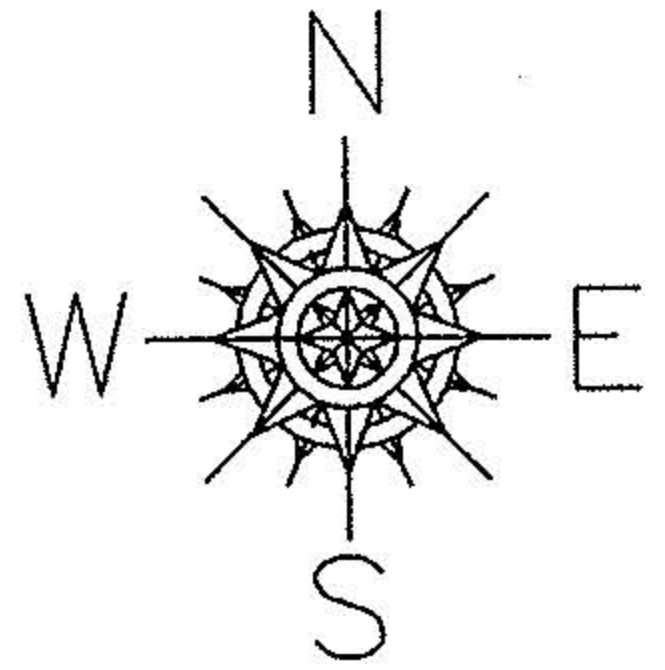

SPLITS/DEEDS PROCESSED
LORAIN COUNTY TAX MAP DEPARTMENT
226 MIDDLE AVE. ELYRIA, OHIO

SURVEYED BY: DAVID L. ELWELL
 CLOSURE: 0.01 : 10,000
 MAP PAGE(S): 10-00-022-A
 APPROVED BY: TJS DATE: 09/18/01
 SCALE: 1" = 200 PRIOR INSTRUMENT: OR 1182/22