
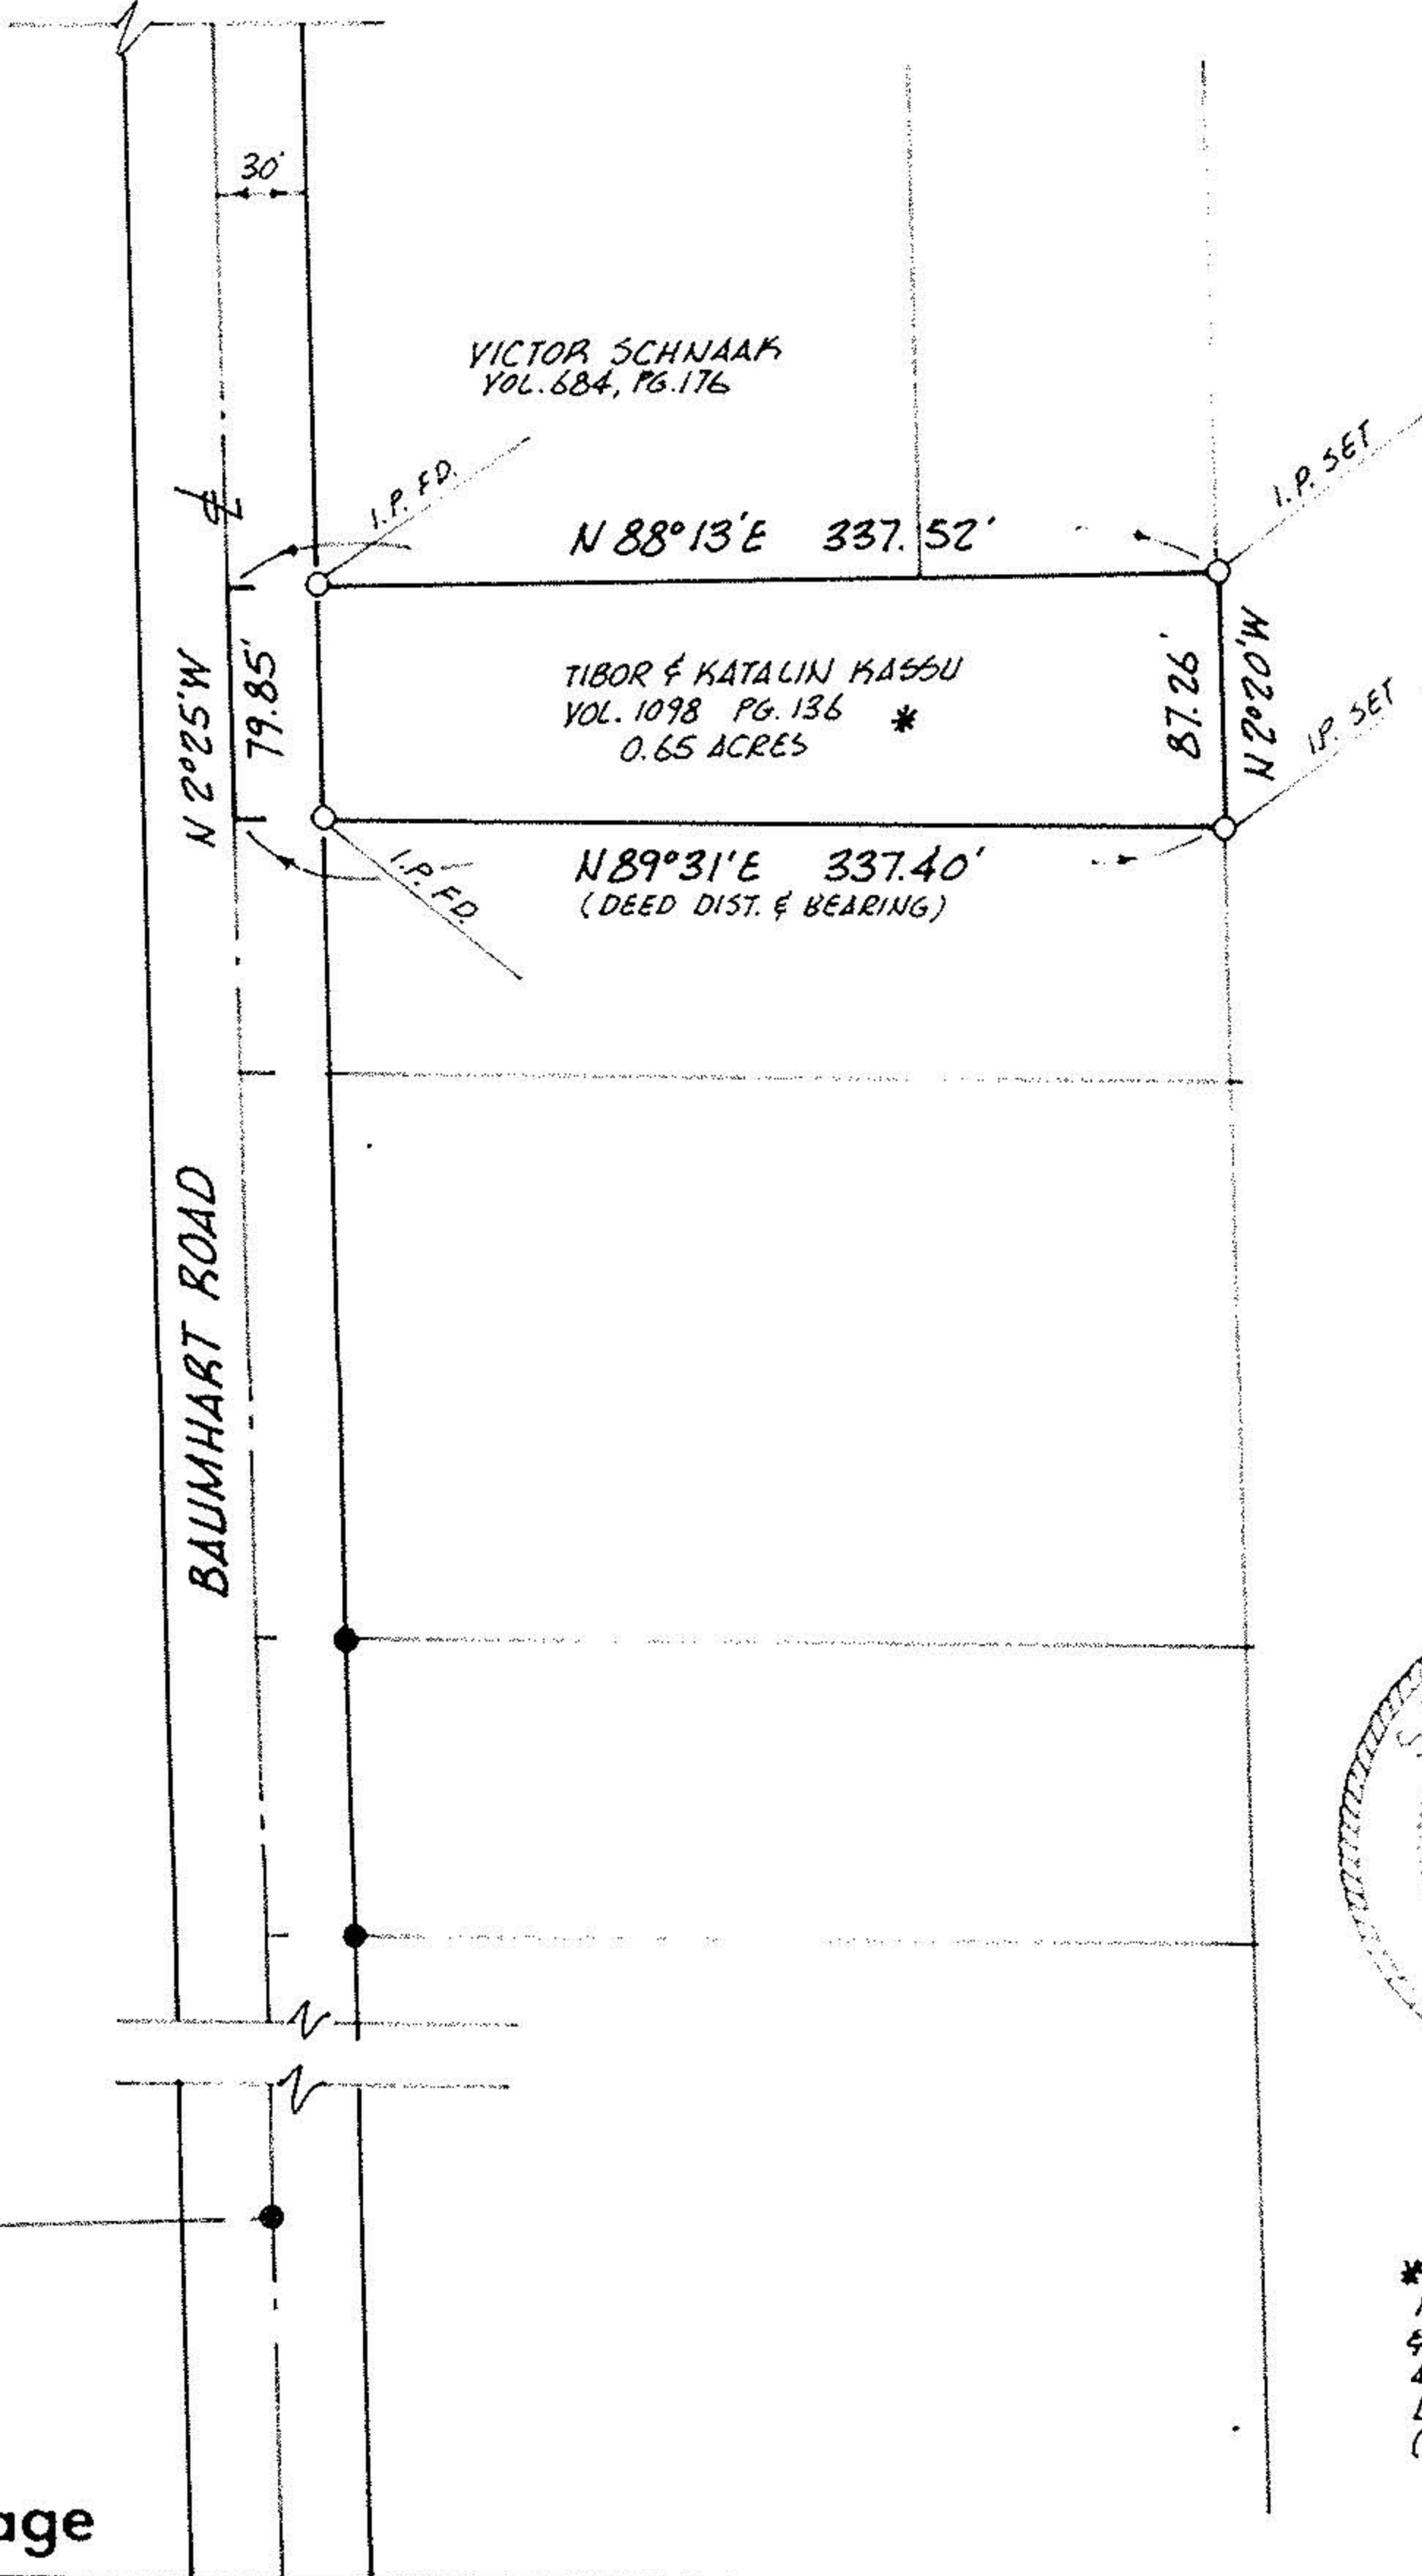


01-00-042-000-009

1-00-042-A

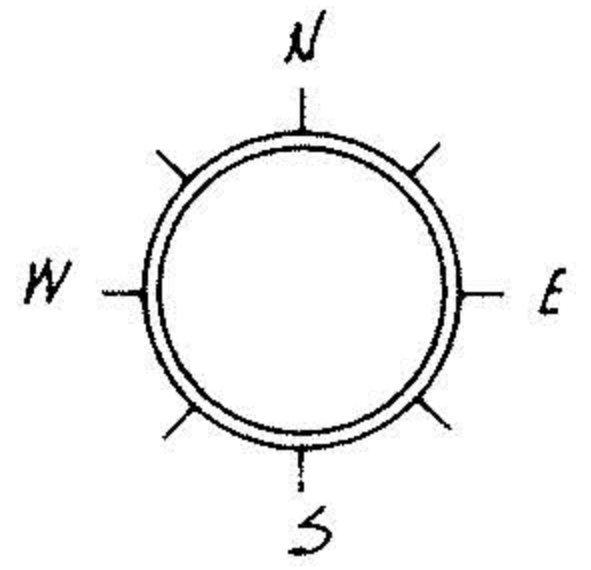

*
RETRACE OF SURVEY
& DESCRIPTION BY
ARNOLD F. KOEPP
DOES NOT BALANCE
(0.24'-N-S, 0.15'-E-W)

acreage

DWG No	PERIMETER SURVEY		MICHAEL G. HURA REGISTERED SURVEYOR 199 PARK AVENUE AMHERST, OHIO 44001	
	Sublot _____ of _____			
	Vol. _____ Page _____		drawn MGH	
	Part of O.L. 42 Sect. _____ Tr. _____		date 4-18-74	
City of _____		scale 1" = 100'		
BROWNHELM Twp. LORAIN Co.				