
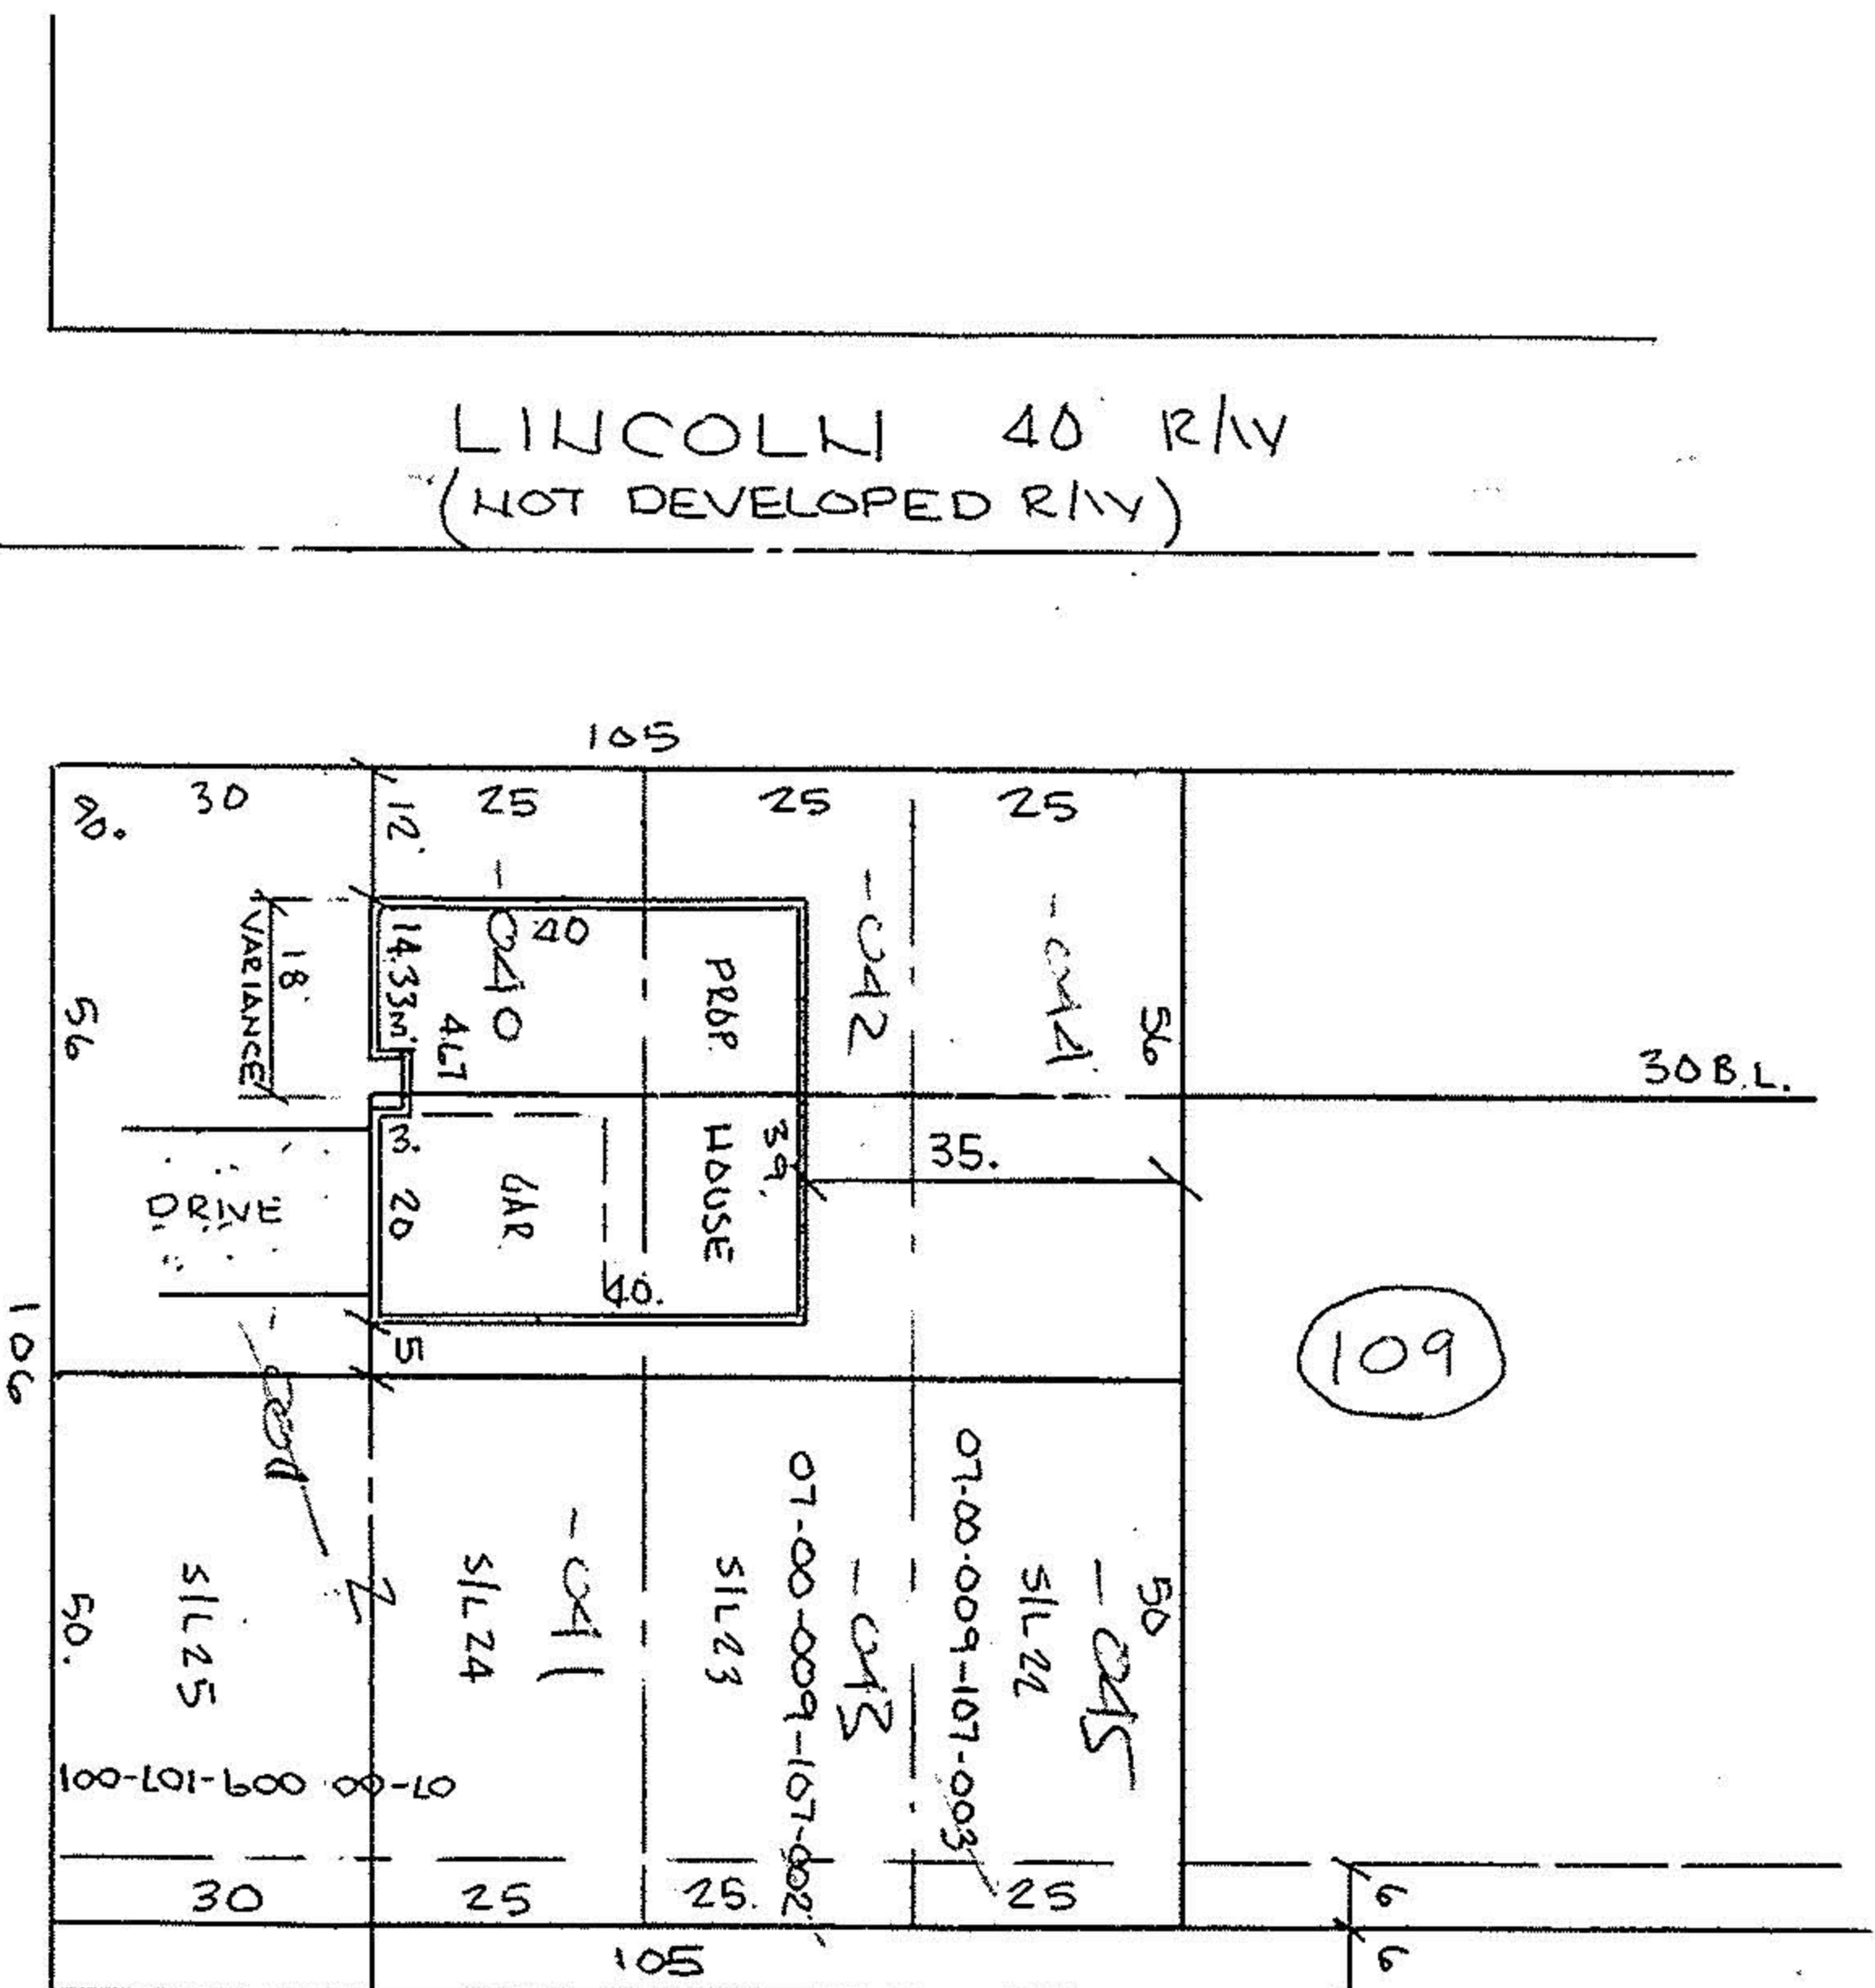


HAPONEK & ASSOCIATES, INC. Engineers & Surveyors
 5444 Stoney Ridge Road North Ridgeville, Ohio 44039 (440) 327-4776

PLOT
 OF
 SUBLOTS 22 THRU 25
 BLOCK 2
 RIDGEVILLE HGTS SUBU #2
 CITY OF RIDGEVILLE

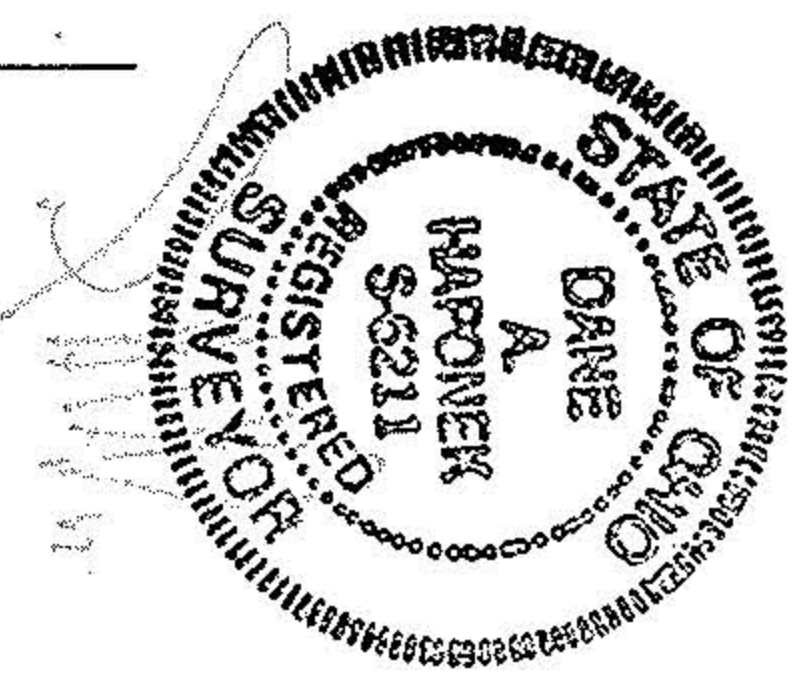

12 FT VACATED
 ALLEY
 ORDINANCE
 #3024-94 11-21-94

No 01594
 APPROVED
 LORAIN CO.
 MAP DEPT.
 DATE 2/19/04
 PRICE 7-00-000-B
 PAGE 30 B.L. 009
 BY JHMF/d
 #04-01594

DATE: JAN 2004
 SCALE: 1" = 30'