


DATE	SURVEYOR	PAGE	P.P. NO.


31.07 Acres  
Remainder by Auditor

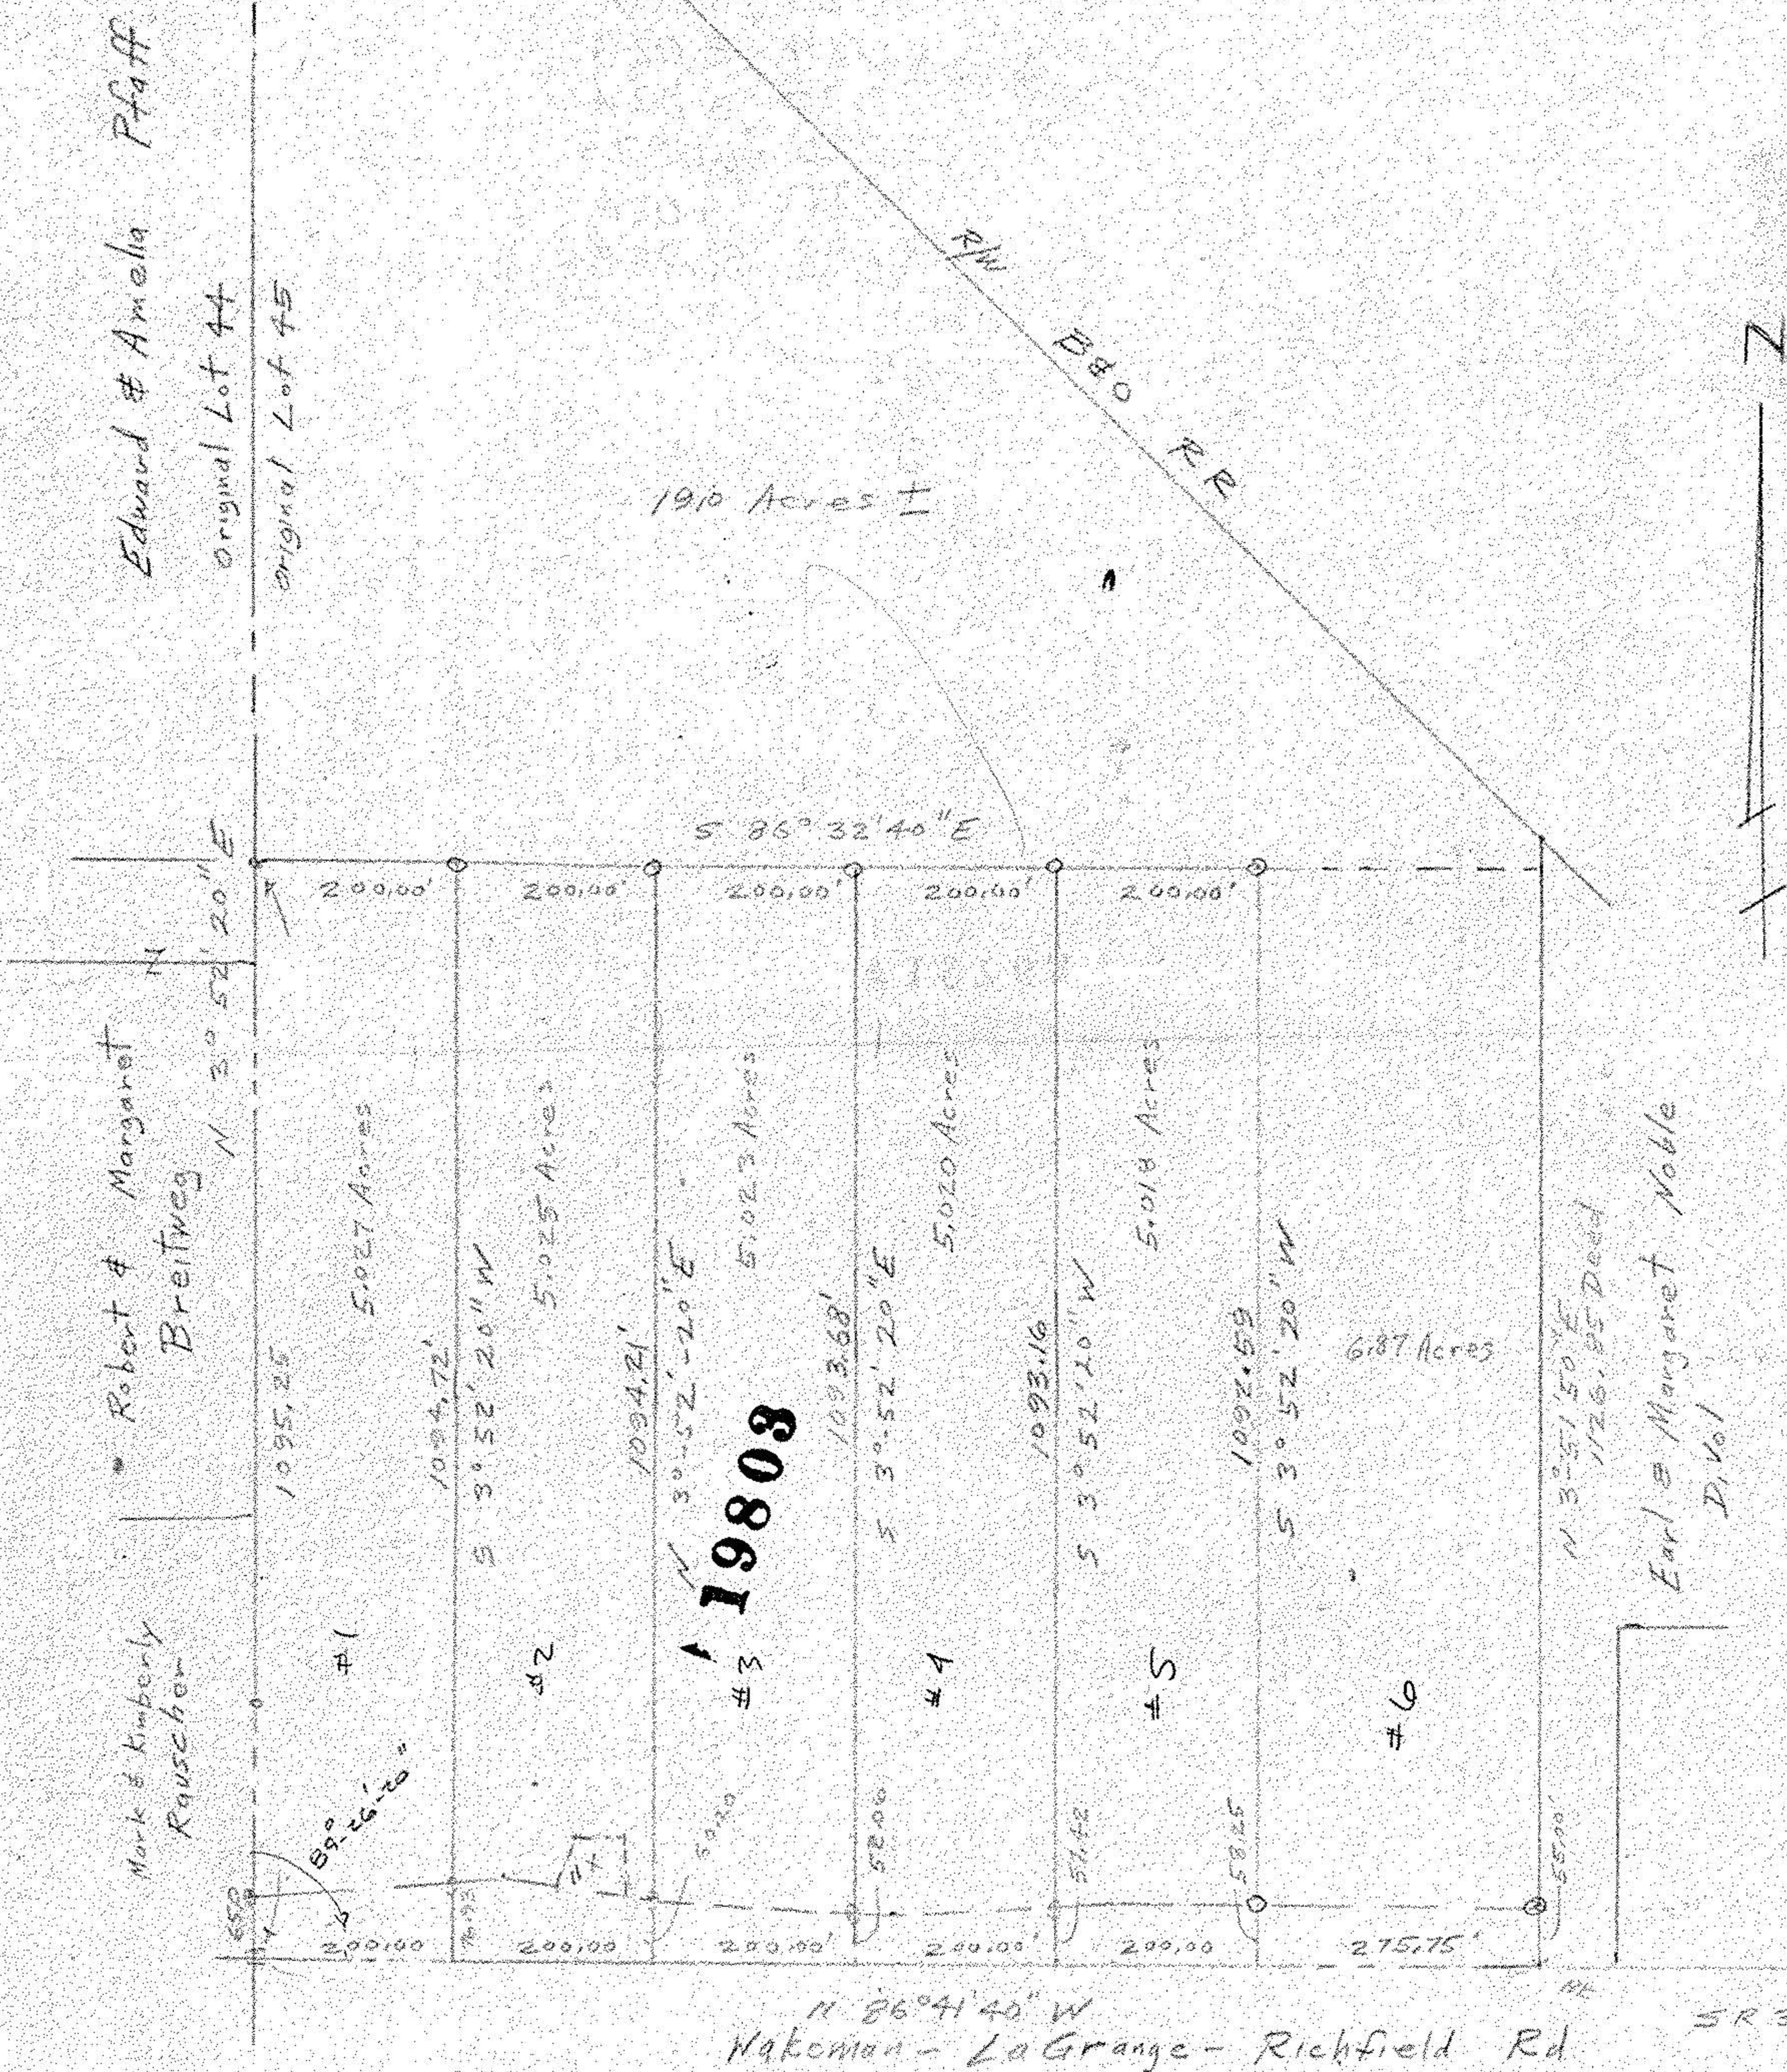

- 11X channel easement
- MB W/P
- Iron pipes fd
- Iron pipes set

John Pajzawal  
Reg. Surveyor  
5292

Survey for CF 3-4-92  
Richard Bergman  
Part of Original Lot 45  
Grafton Township  
Lorain County Ohio  
Scale 1"=200 May 1991

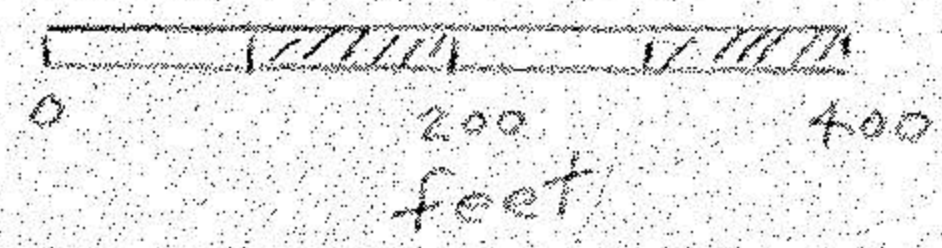

19803  
19763

APPROVED LORAIN CO. MAP DEPT.	
DATE	7-5-99
PAGE	16-00-045
BY	CAROLYN FRANCIS
VOID AFTER #	19763