




SURVEY MAP

SHEET 1 OF 2  
JOB NO. 01339-02

**HS ASSOCIATES**  
www.hsassoc.com  
moffroom@hsassoc.com  
631  
F.B. 614  
PATH: 01339-02  
DWG. NAME: 0-SP1101  
CHD BY: ABR  
DRAWN BY: ABR  
DATE: 10-30-02

REVISIONS	DATE	DESCRIPTION
10-31-02		ORIGINAL ISSUE

APPROVED  
LORAIN CO.  
MAP DEPT.  
DATE 7-03  
PAGE 7-00-0247  
BY JH/RLD  
\*03-01347

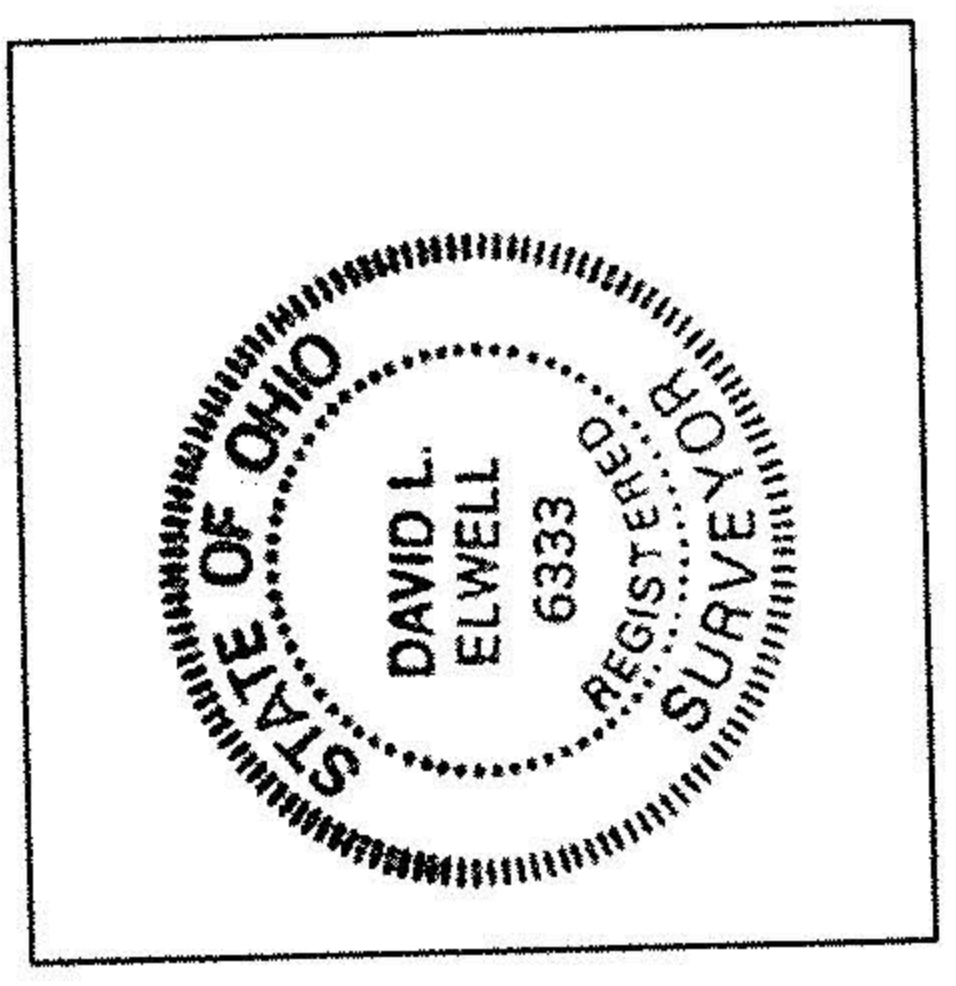 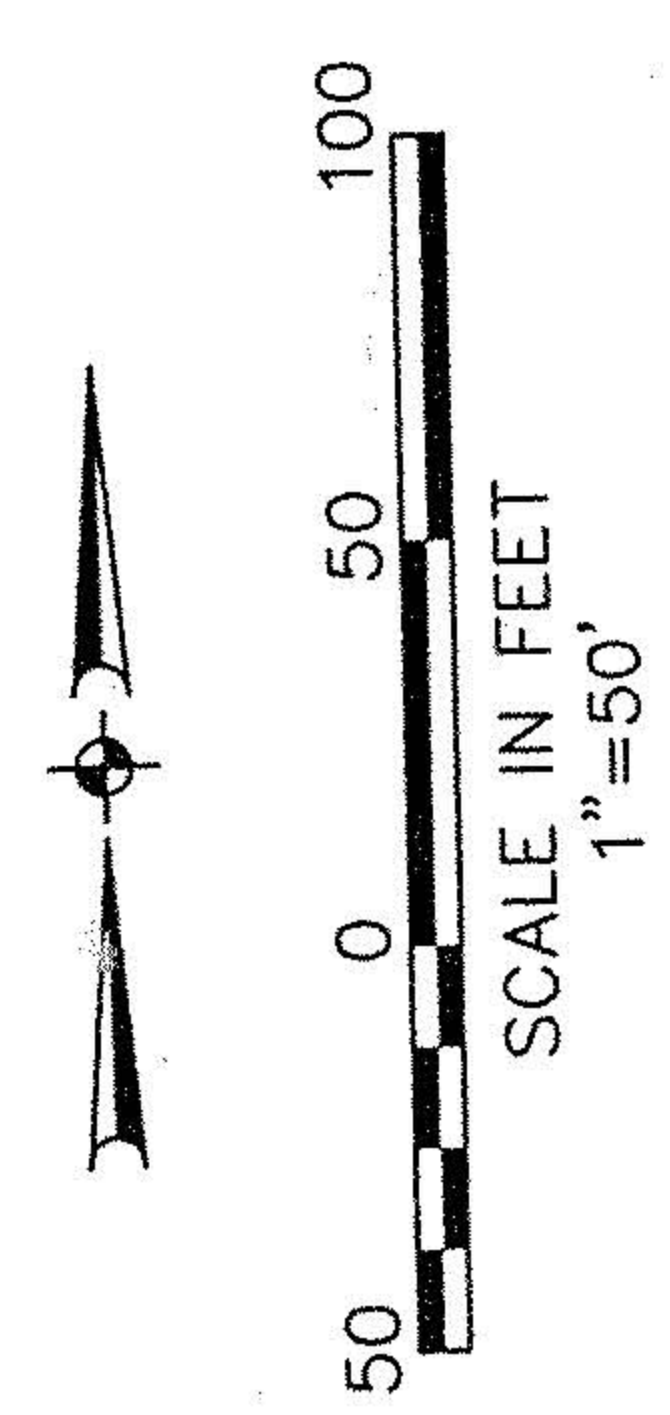

REGISTERED SURVEYOR  
*David L. Elwell*  
NO. 6333