



MILAN-ELYRIA RD. S.R. 113

SURVEY FOR  
**BARNEY HARTMAN**  
93.93 Ac.


HENRIETTA TWP. O.L. 99  
LORAIN COUNTY OHIO  
CARLSON SURVEYS  
Rev. 5-20-04 P.L. 7 & 8  
Rev. 5-21-04 P.L. 11

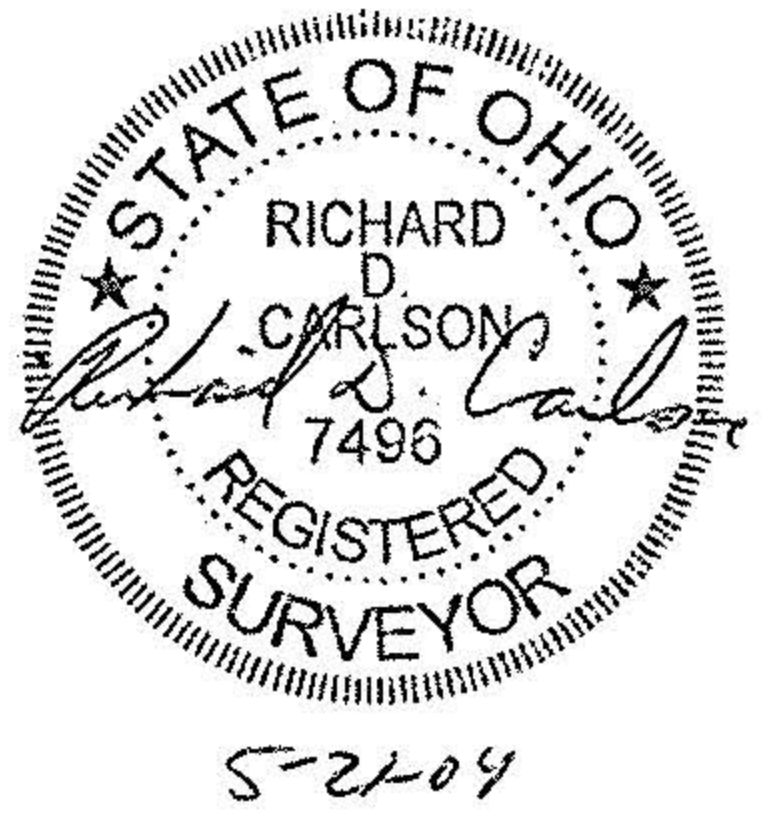

ASSUMED  
February 2004  
Scale: 1" = 200'

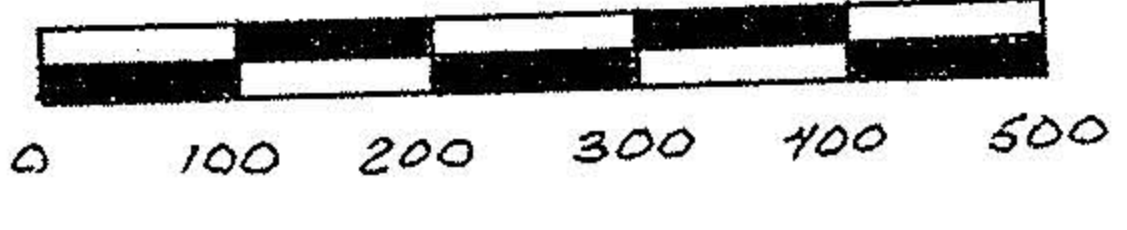

M.N.S. = Mag Nail Set  
● = Iron Pipe Found  
⊙ = Iron Pin Set unless noted otherwise.

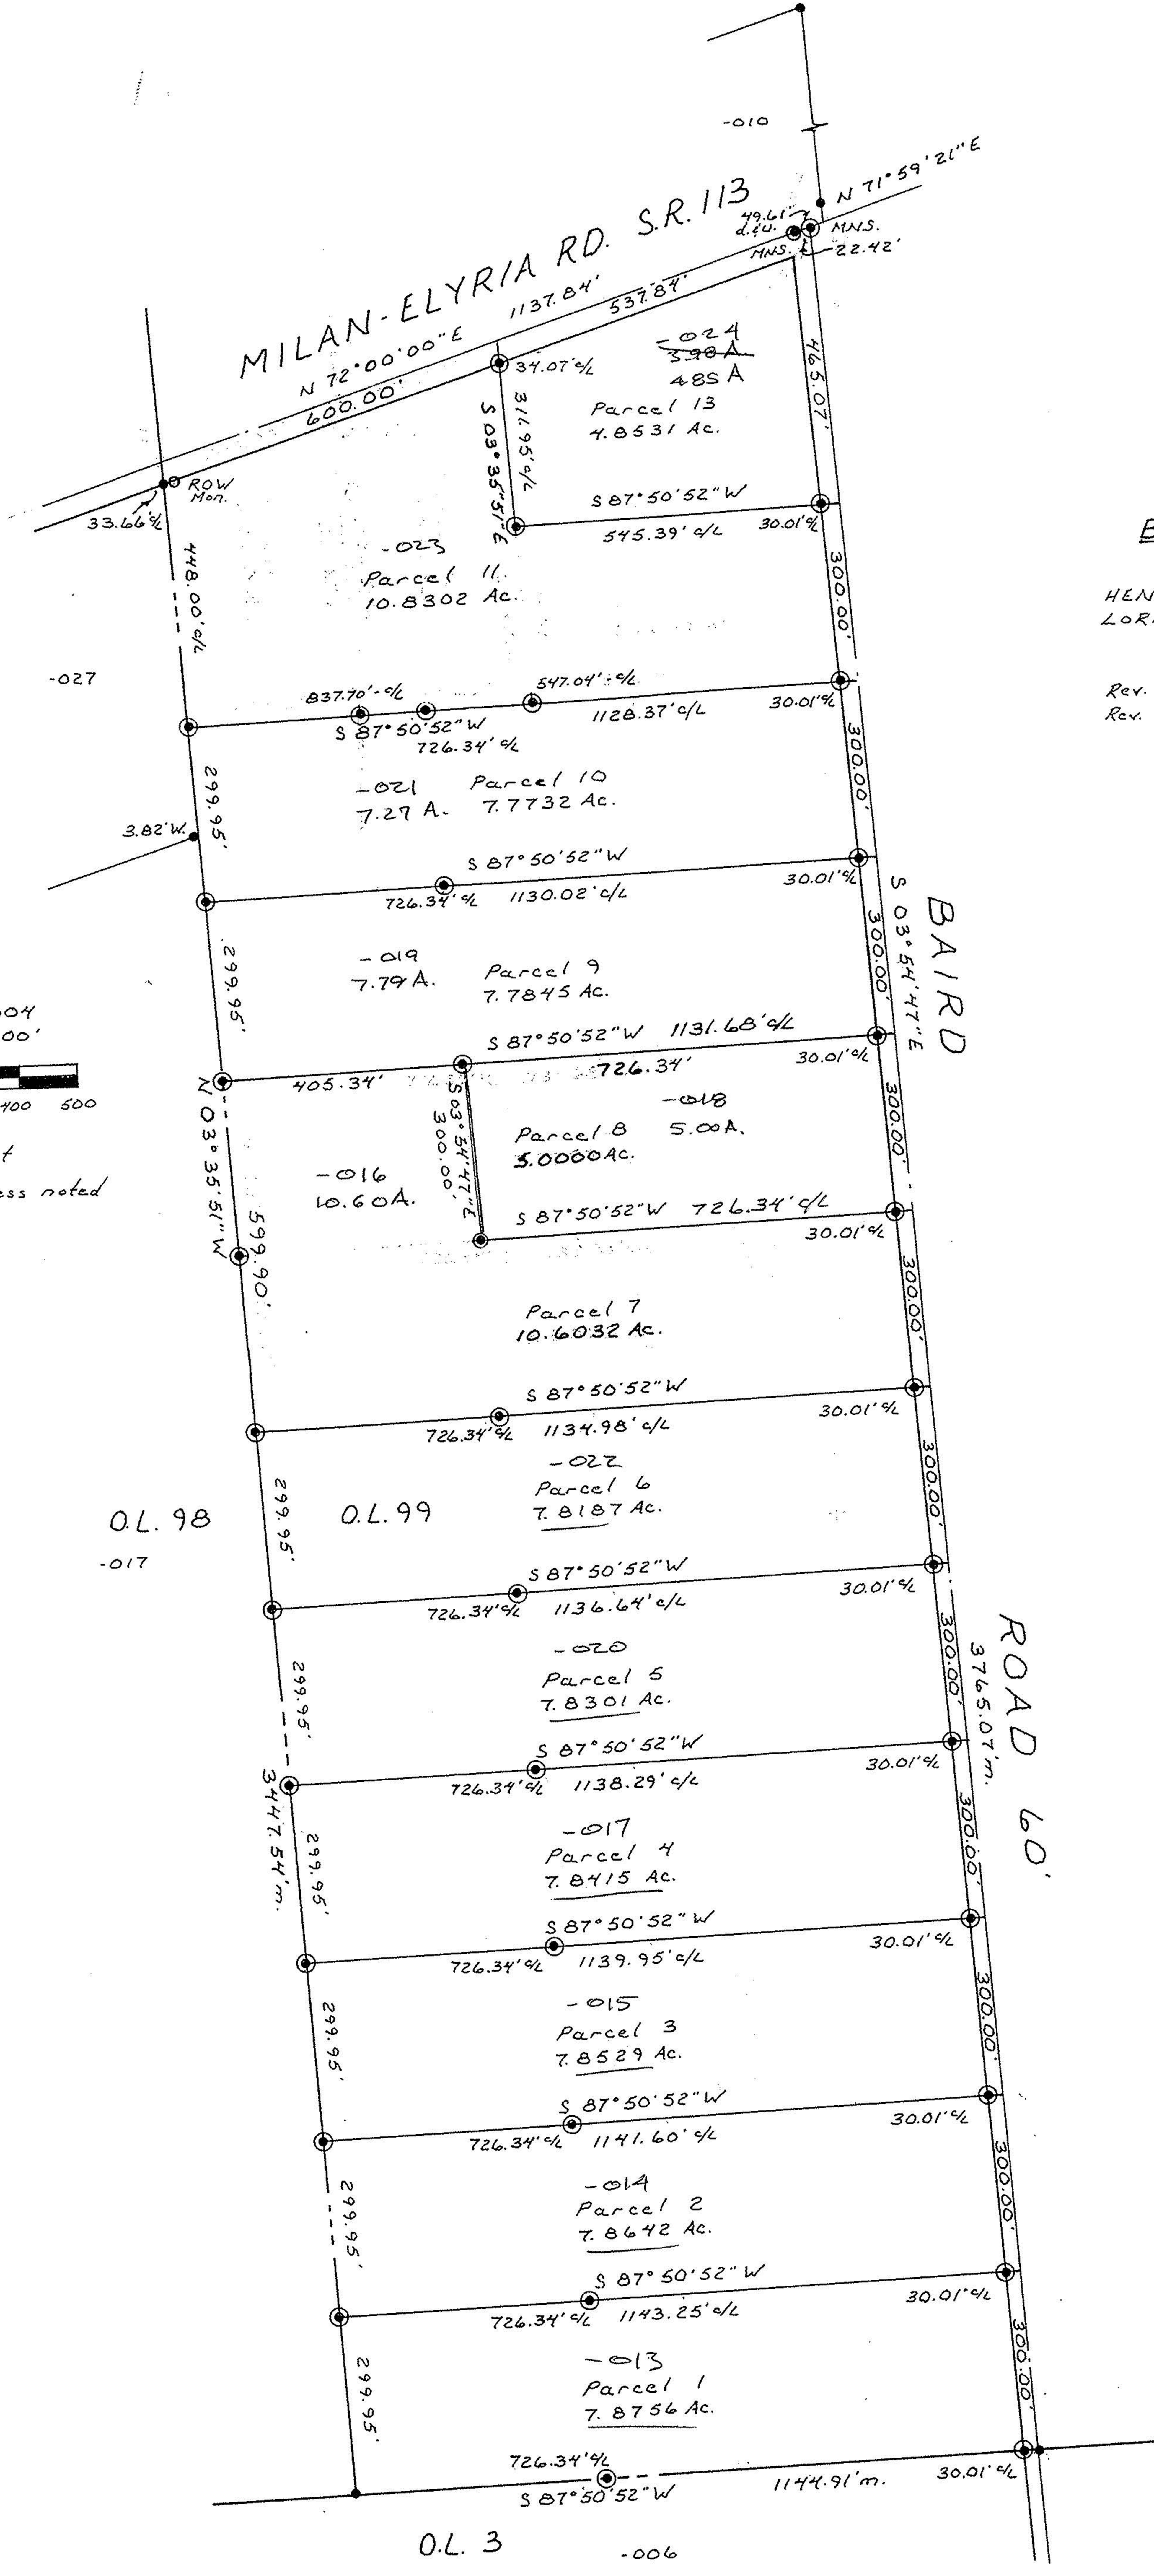

O.L. 98

O.L. 99

O.L. 3

-006

ROAD 60'

BAIRD