
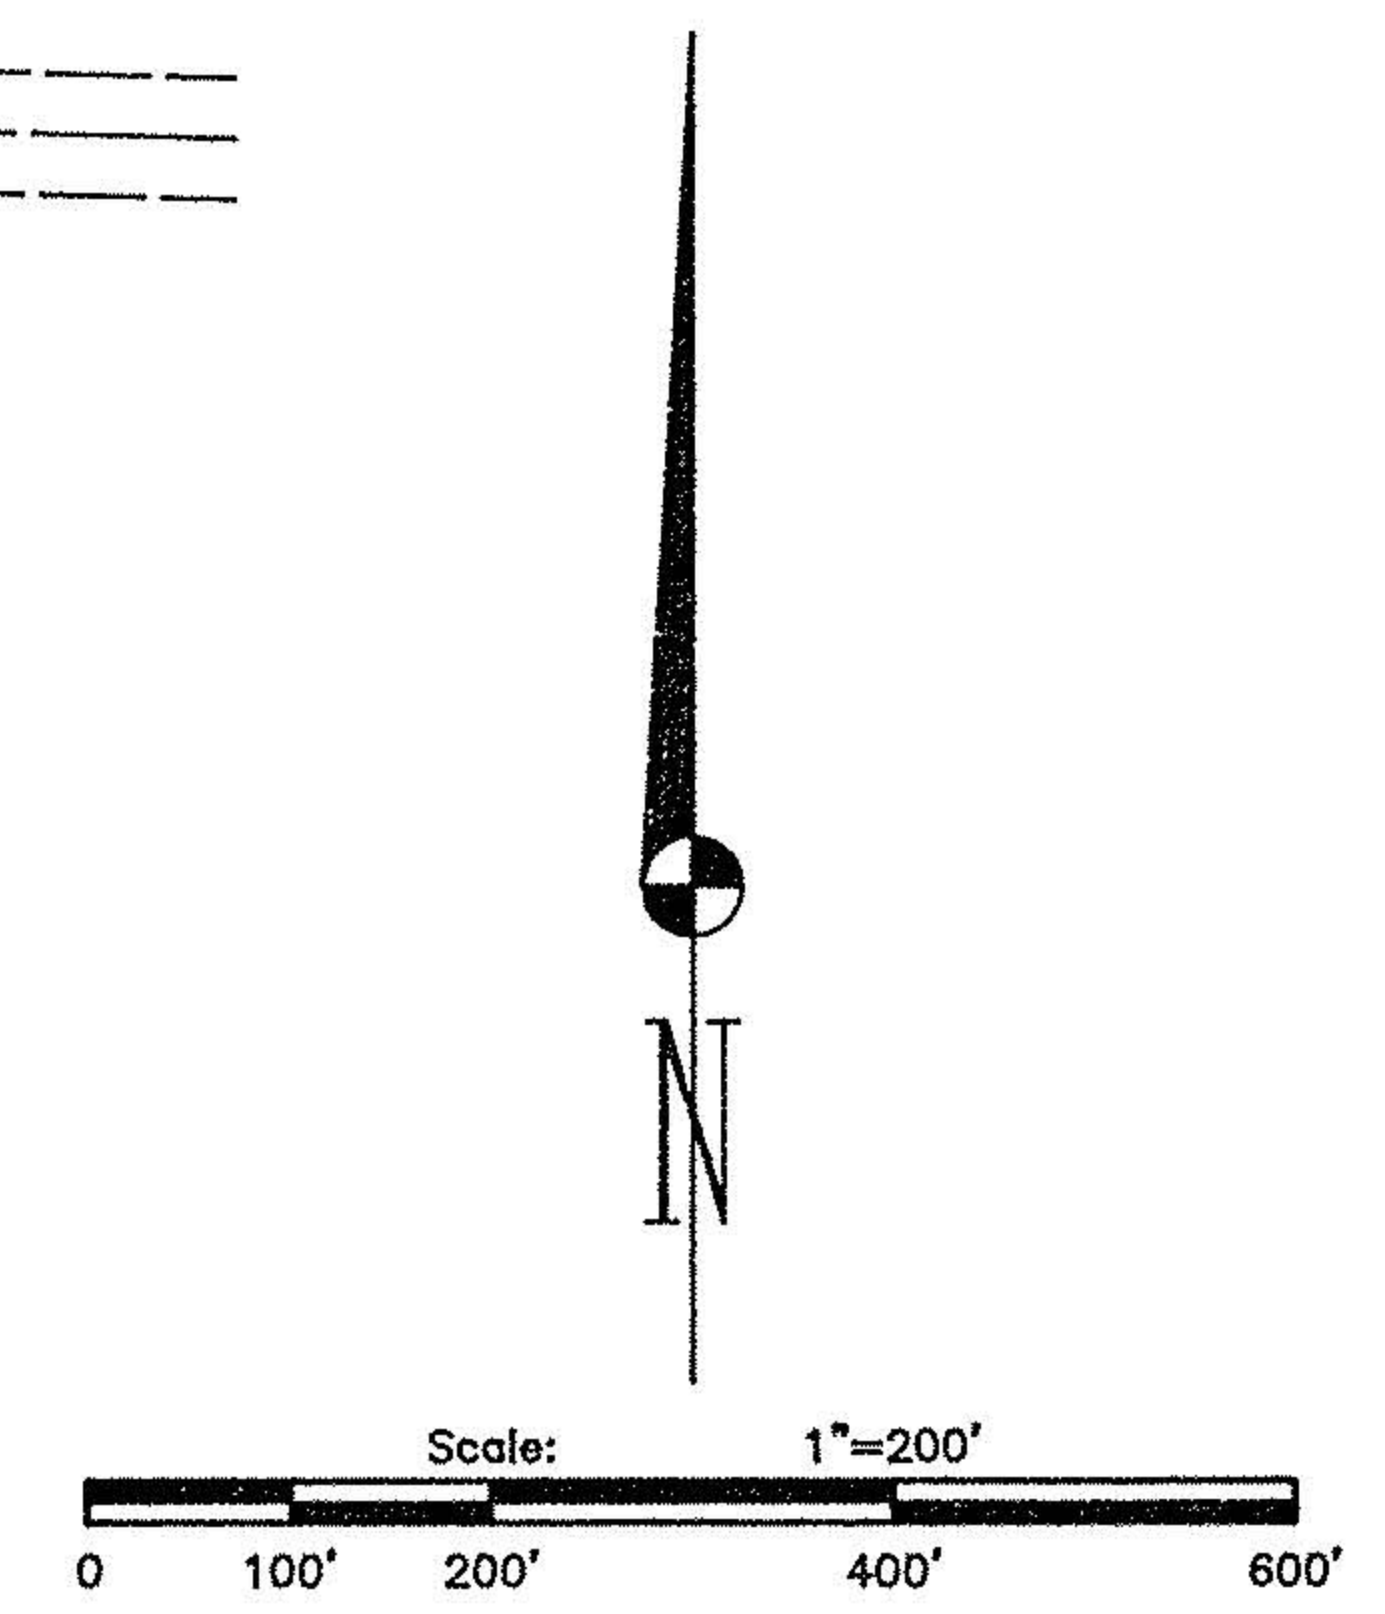


#22701-A
 APPROVED
 LORAIN CO.
 MAP DEPT.
 11-5-98
 21-17-010-14B
 T. McMan
 22701-A

SURVEY of a 44.937 ACRE PARCEL

PART of LOT 10
 TRACT 17
 Huntington Township
 LORAIN COUNTY, OHIO

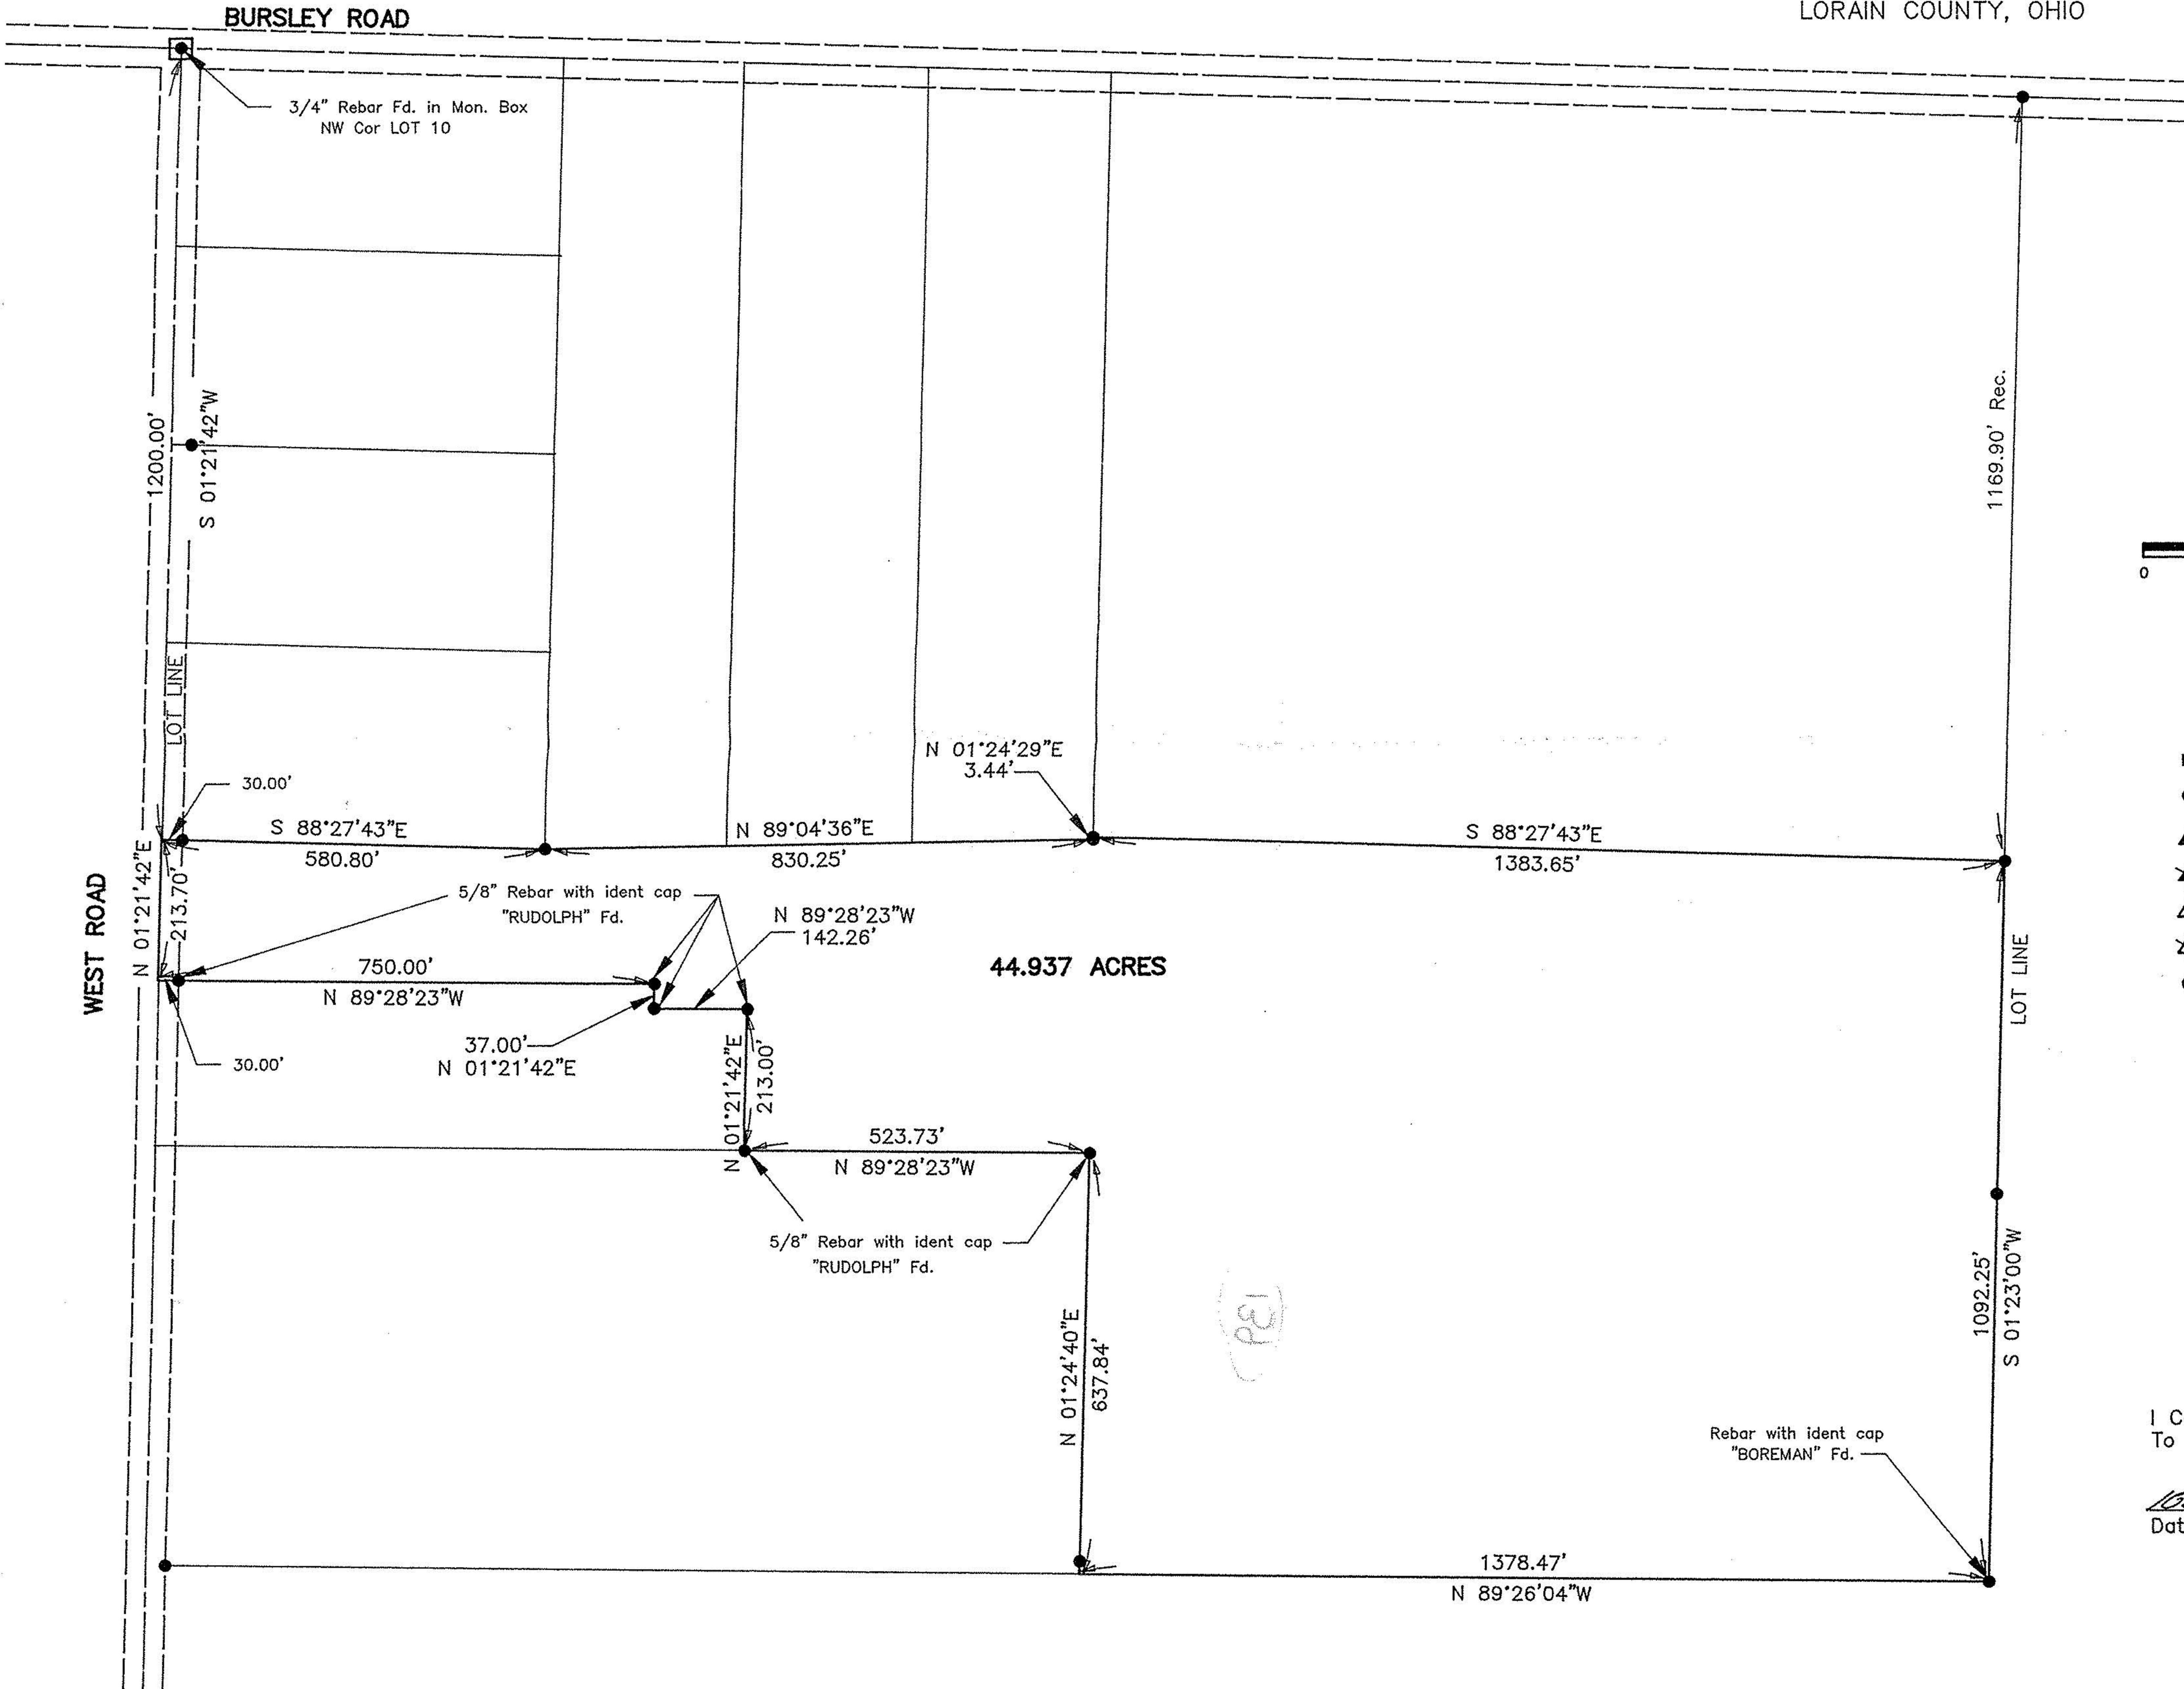

- Stone Corner
- Iron Pipe or Pin Fd.
- ▲ R.R. Spike Fd. In Roadway
- ★ P.K./MAG Spike Fd. In Roadway
- △ R.R. Spike Set In Roadway
- ☆ MAG Spike Set In Roadway
- 5/8" x 30" Bar With Yellow Plastic Cap Marked RUDOLPH Set 6449

Grantor: Denver Hamrick
 Vol. 1147, Pg. 15

Basis of Bearings:
 Deed Vol. 1147, Pg. 15
 N 00° 17' 53" E along the
 Lot Line and with West Road.

I Certify This Survey And Plat To Be Correct
 To The Best Of My Knowledge.

10-29-98
 Date *Ronald G. Rudolph*
 Ronald G. Rudolph P.S. No. 6449
 R.G. RUDOLPH SURVEYING, Inc.
 384 W. Liberty St.
 Wooster, Ohio 44691
 (330) 262-0798
 Job No. 11847