
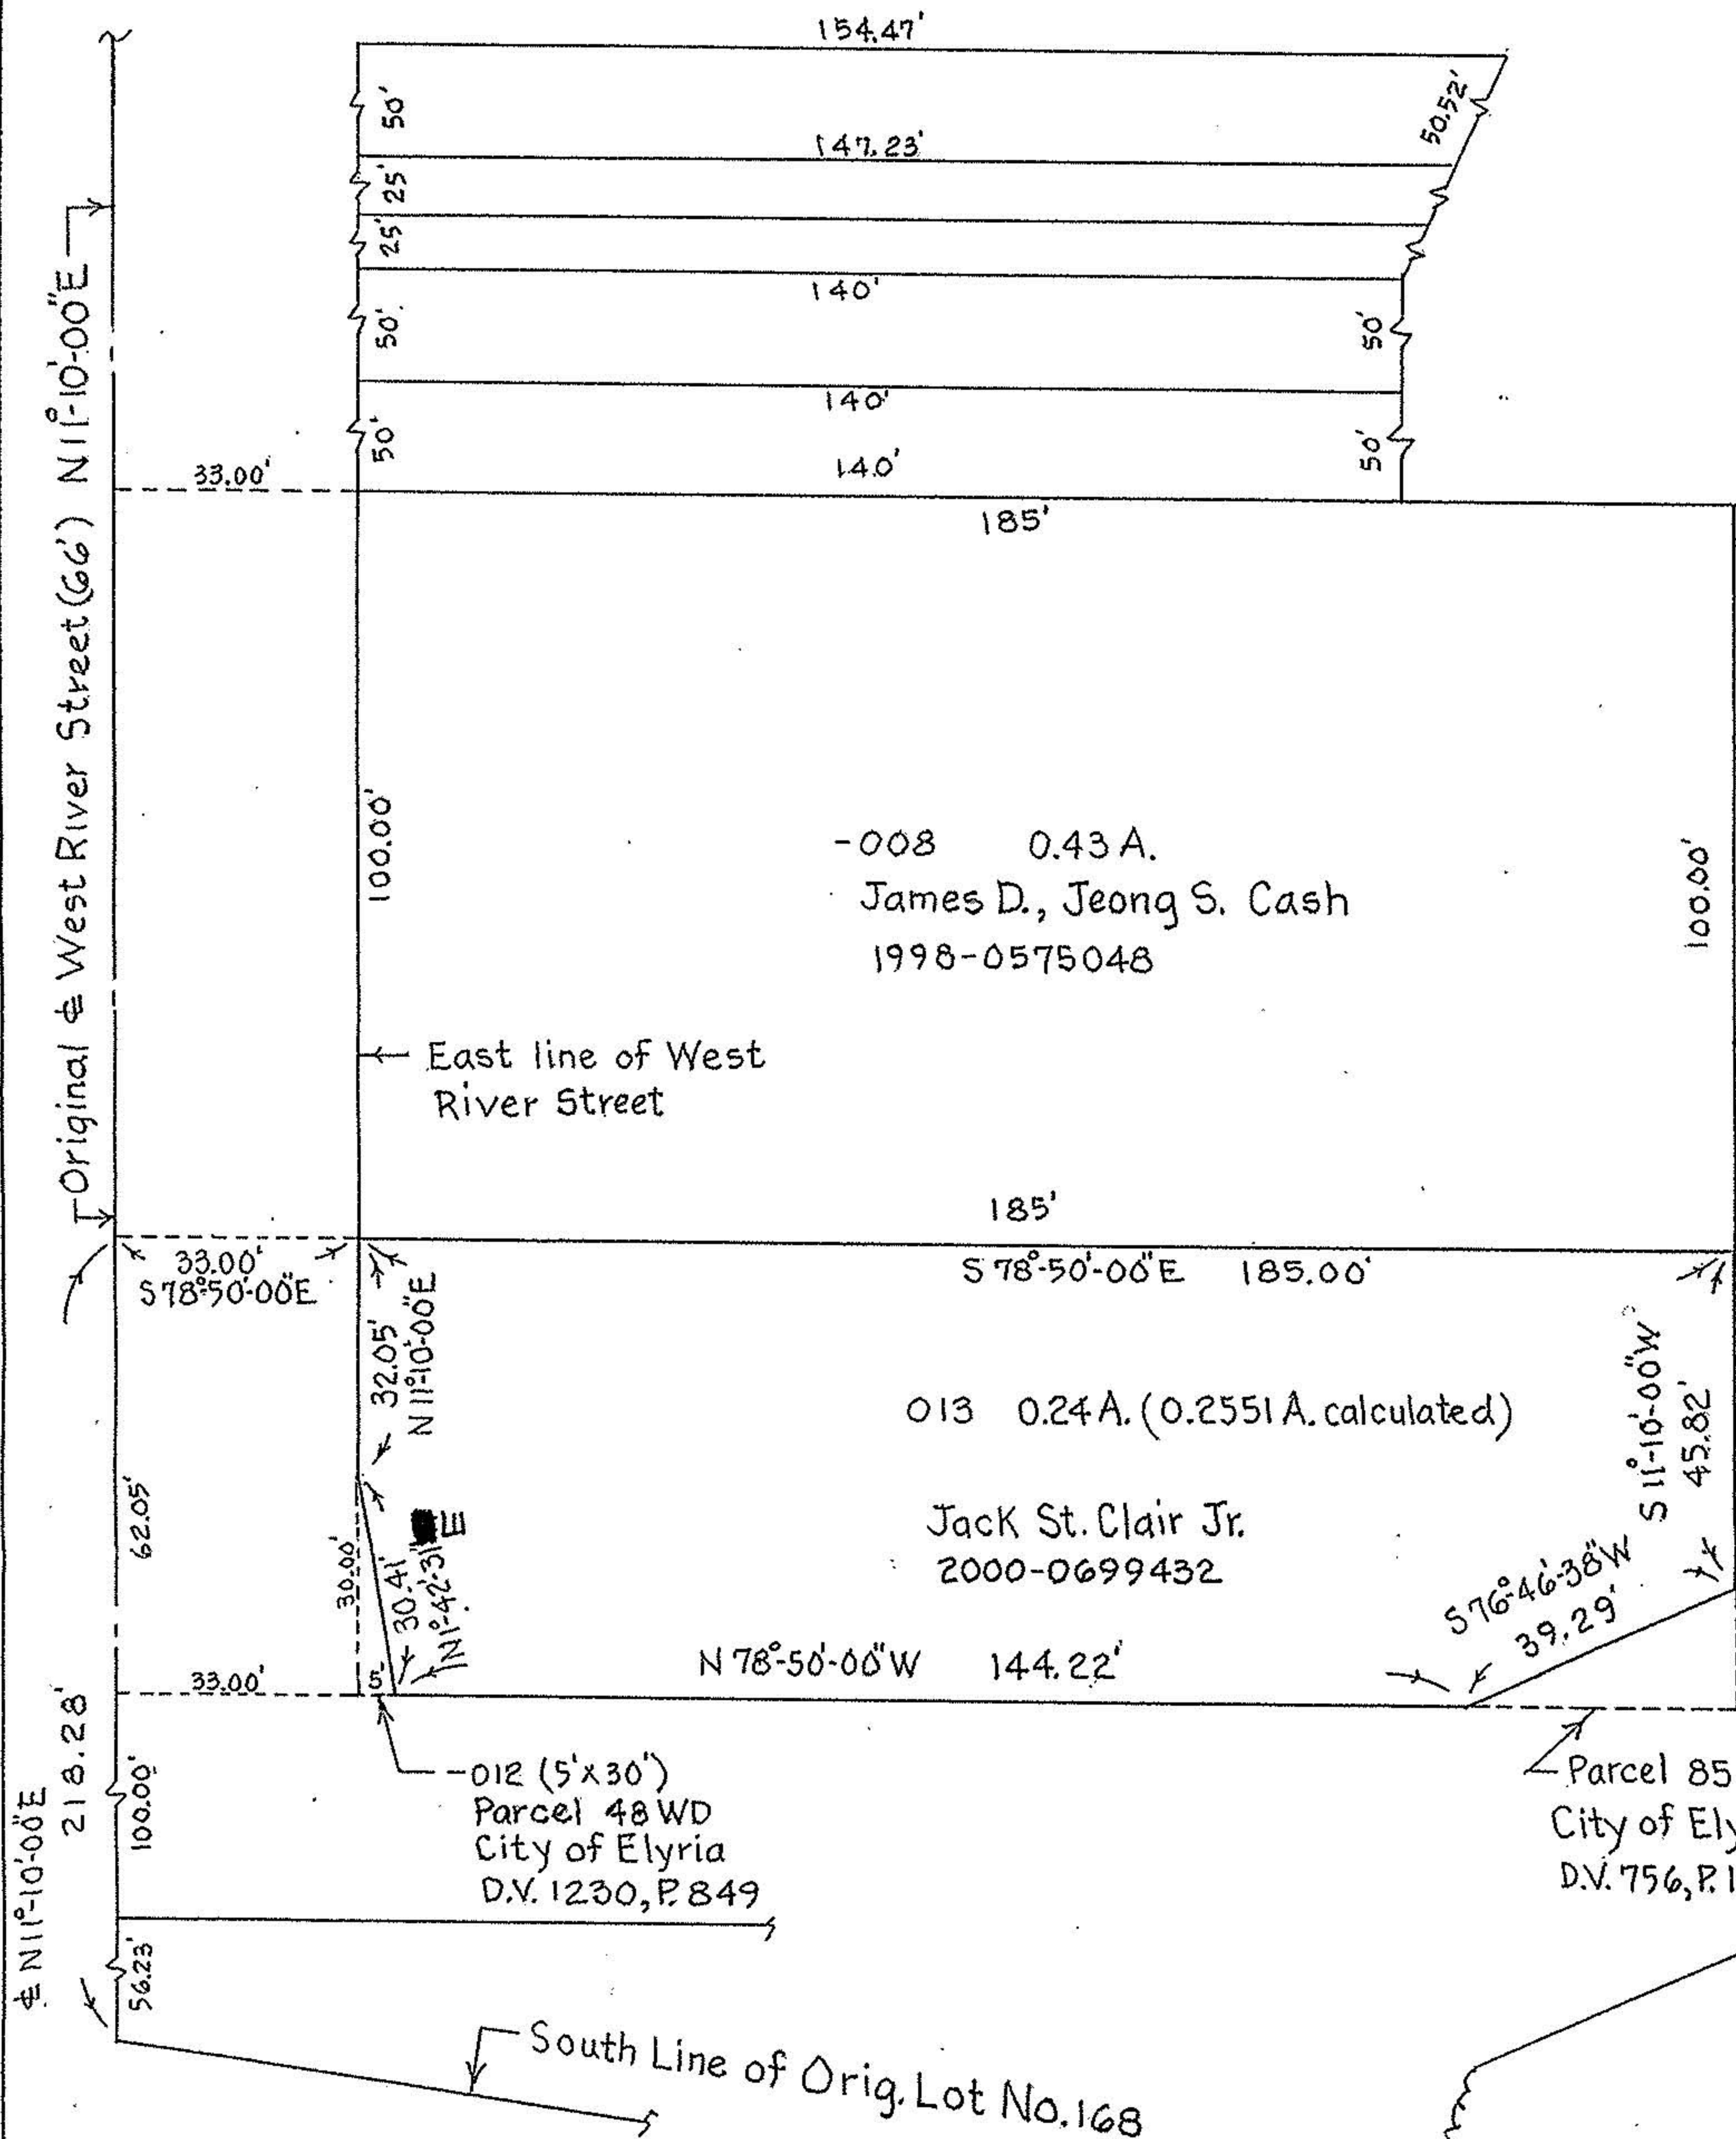


NORTH

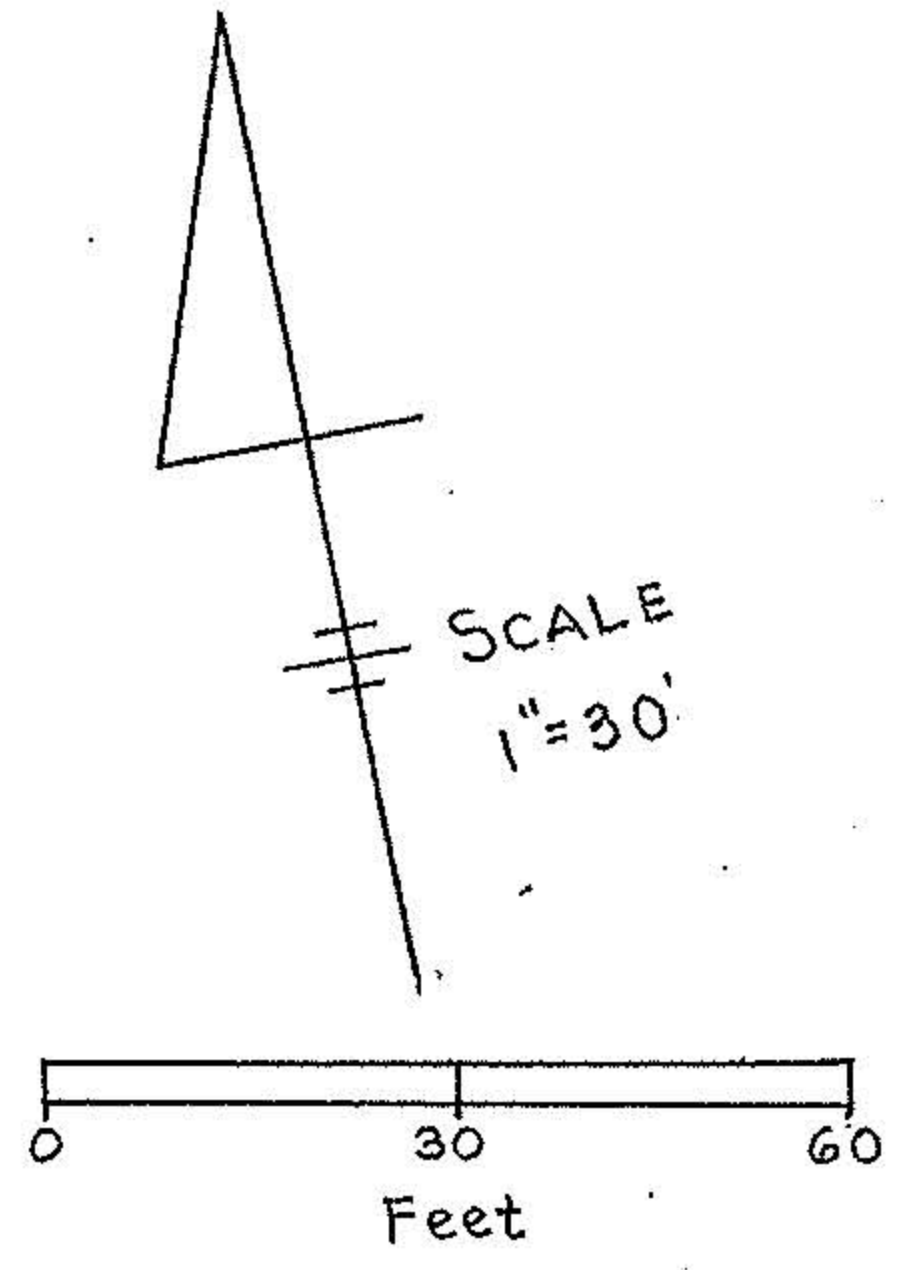

-010 3.28 A.
City of Elyria
D.V. 308, P. 71

Parcel 85 LA
City of Elyria
D.V. 756, P. 163

-012 (5'x30')
Parcel 48 WD
City of Elyria
D.V. 1230, P. 849

APPROVED LORAIN CO. MAP DEPT
DATE 1/9/04
PAGE 6-84
BY D. Holland
03-00960-D

Perm. Par. No. 06-24-168-000-013
1017 West River Street, Elyria, Oh.

MAP OF LANDS
Part of Original Elyria Township Lot No. 168,
West of Black River, City of Elyria, Lorain County, Oh.
For Jack St. Clair
December 2003

Charles P. Waryu December 18, 2003
Charles P. Waryu,
Registered Surveyor No. 5029