


PLAT OF BOUNDARY SURVEY

MARTY MOLE, MARY KOWALSKI AND MICHAEL MOLE

PART OF ORIGINAL LOT 14
GRAFTON TOWNSHIP, LORAIN COUNTY, OHIO

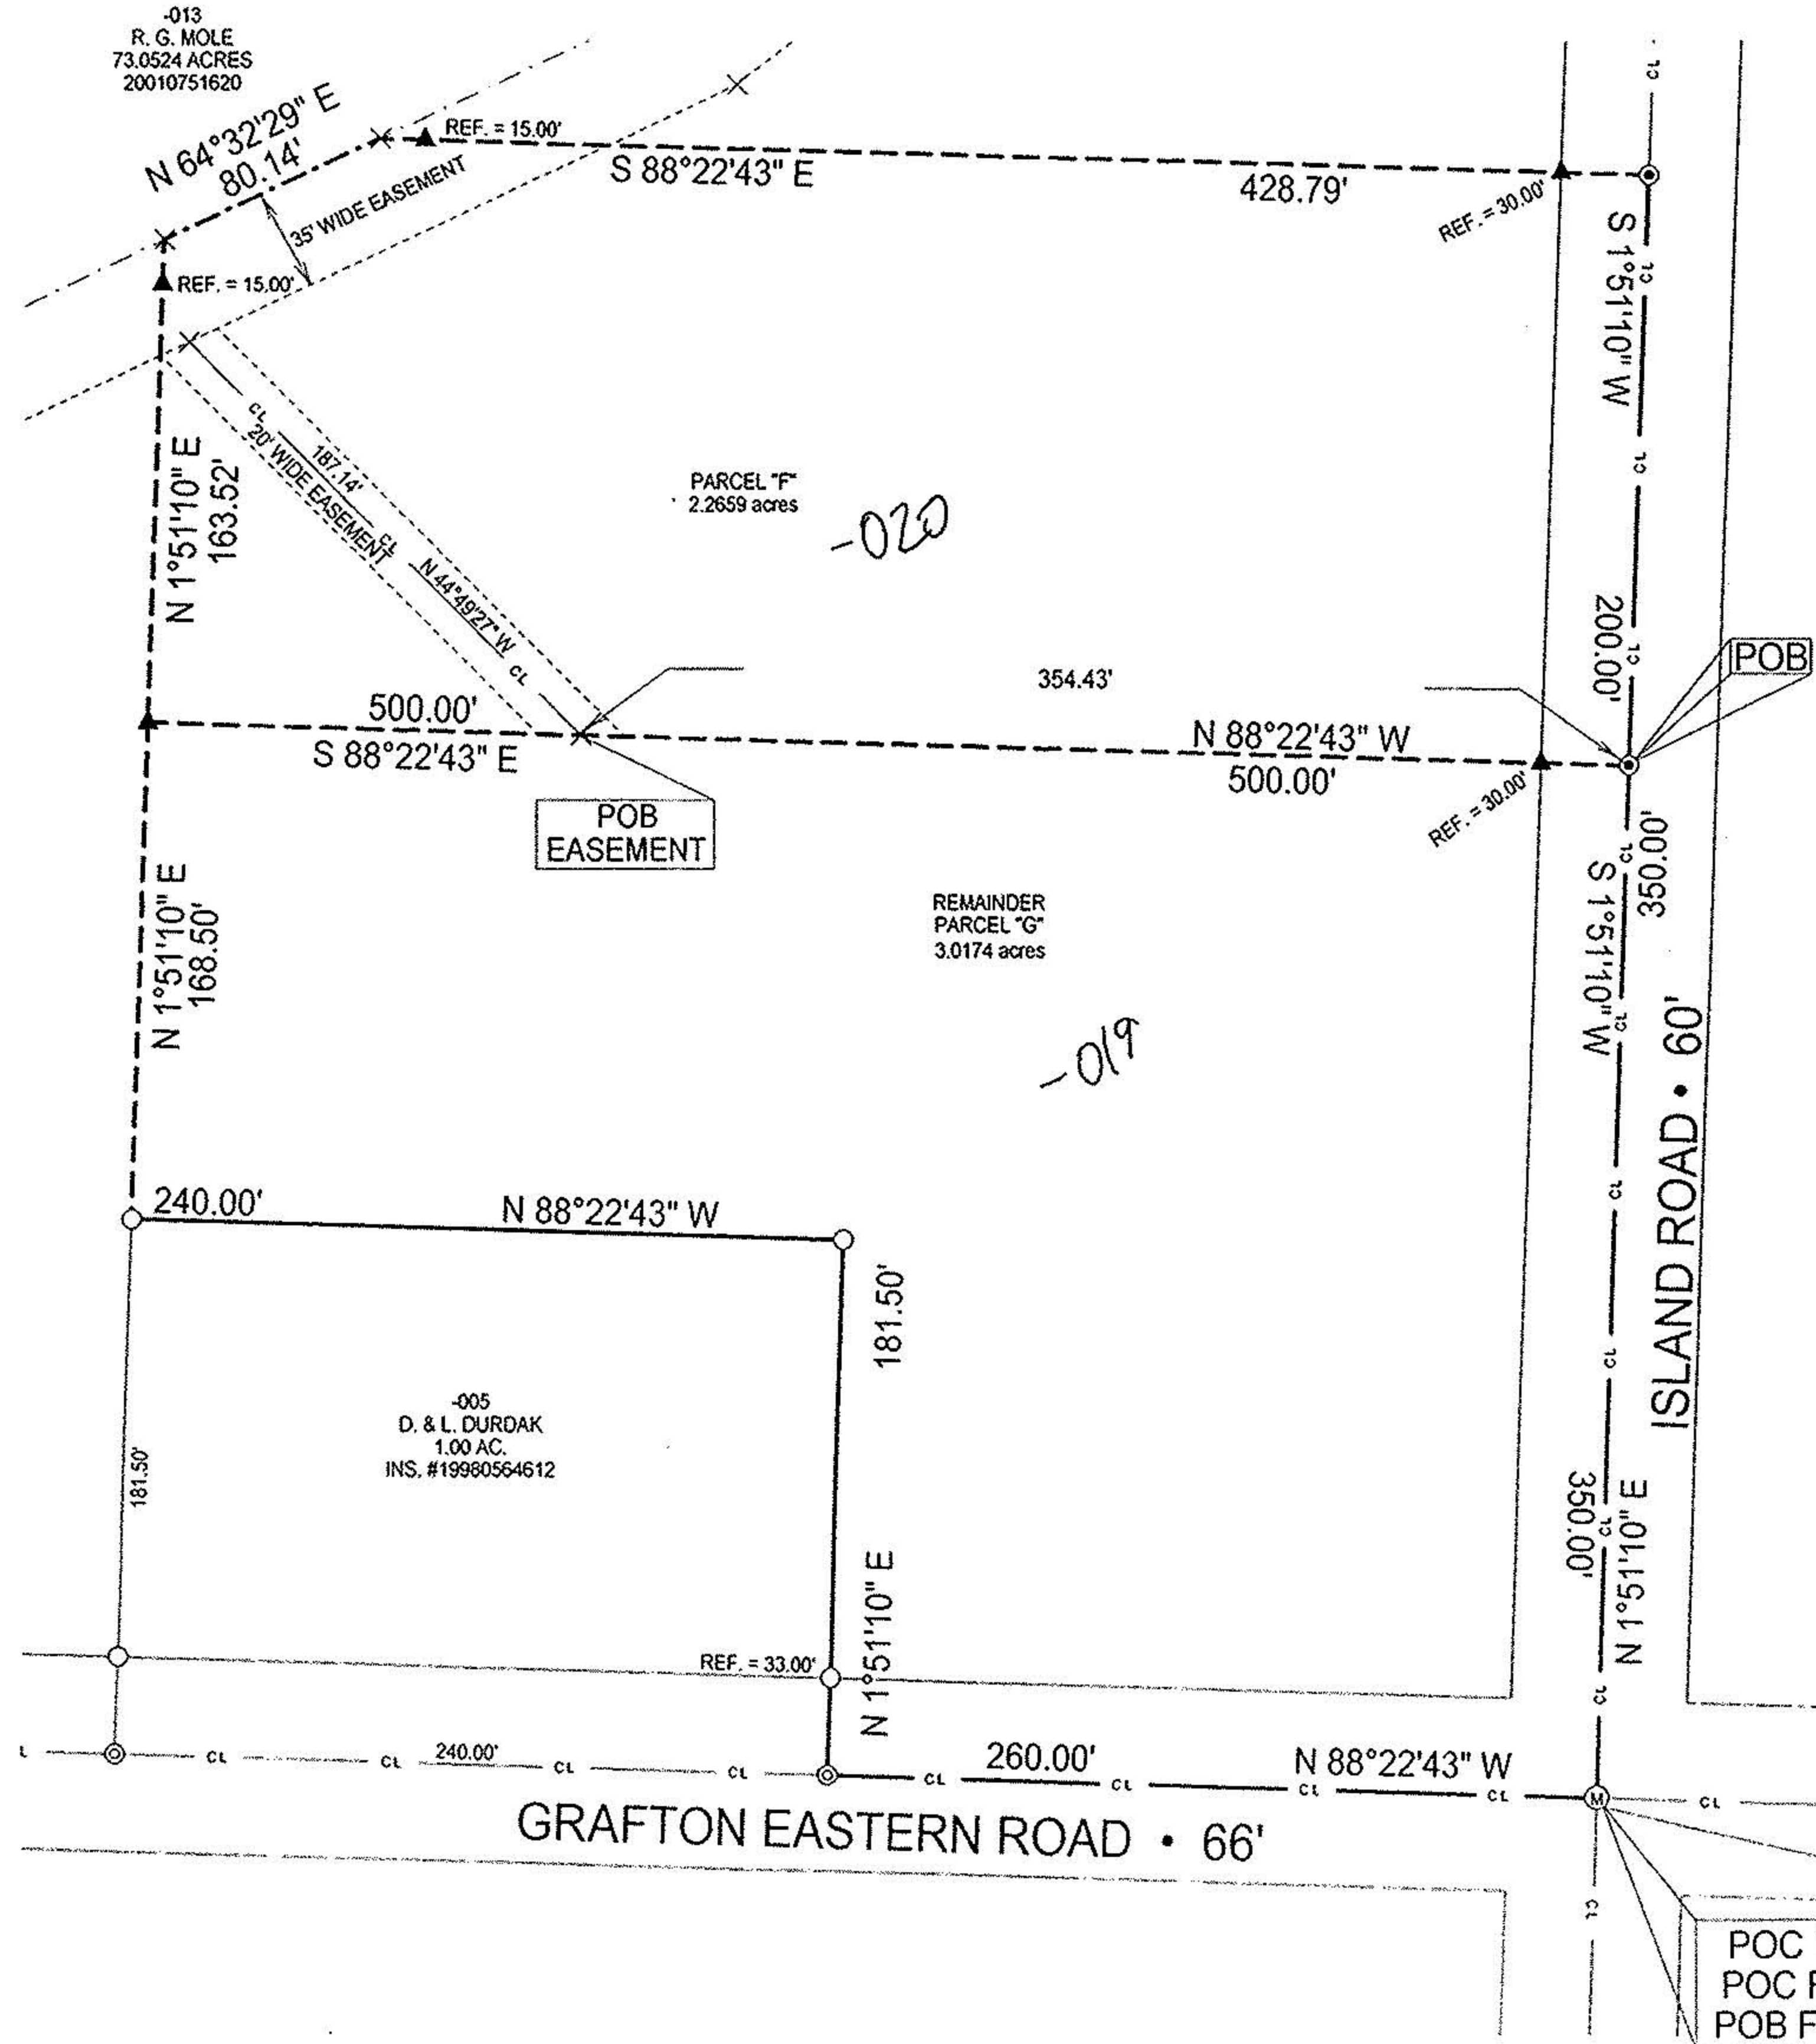

Legend

- X Survey Corner, No Monument found or set
- Iron Pipe Found
- ⊙ PK Nail Found
- ⊕ Iron Pin In Monument Box Found
- ⊗ Magnetic PK Spike Set
- ▲ 5/8" Iron Pin Set with Cap Stamped "Kelser 7871"


No 01575
APPROVED
LORAIN CO.
MAP DEPT
DATE 1-20-04
PAGE 16-00-014-B
BY JHAffield
04-01575



BEARINGS ARE ASSUMED.

ERROR OF CLOSURE IS LESS THAN 1:10,000.

SCALE 1"=80'

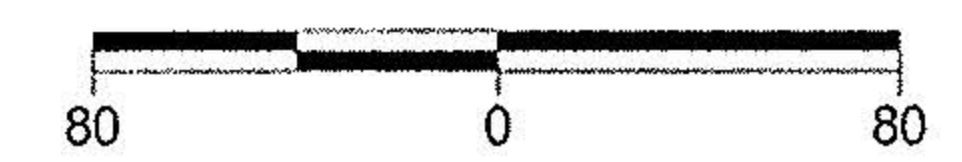

DATE:	3/20/02
JOB NO.:	023425

LAUNDON • SIMON • KELSER & ASSOC., INC.
PROFESSIONAL LAND SURVEYORS
110 MIDDLE AVE. • ELYRIA, OHIO • 44035
PHONE (440) 322-7625

Alex Kelser
Alex Kelser RLS #7871

POC FOR PARCEL 1
POC FOR EASEMENT
POB FOR REMAINDER