


PLAT OF BOUNDARY SURVEY
JOSEPH D. SIEKERES
 PART OF ORIGINAL TOWNSHIP LOT NO. 91
 TOWNSHIP OF HENRIETTA, LORAIN COUNTY, OHIO

Legend

- △ Iron Pin Found
- Iron Pipe Found
- ⊙ Magnetic PK Spike Set
- ▲ 5/8" Iron Pin Set with Cap Stamped "Kelser 7871"

LINE TABLE		
Id	Bearing	Distance
L1	N 2°05'11" W	34.06'
L2	N 73°35'04" E	15.00'
L3	S 87°54'49" W	9.00'

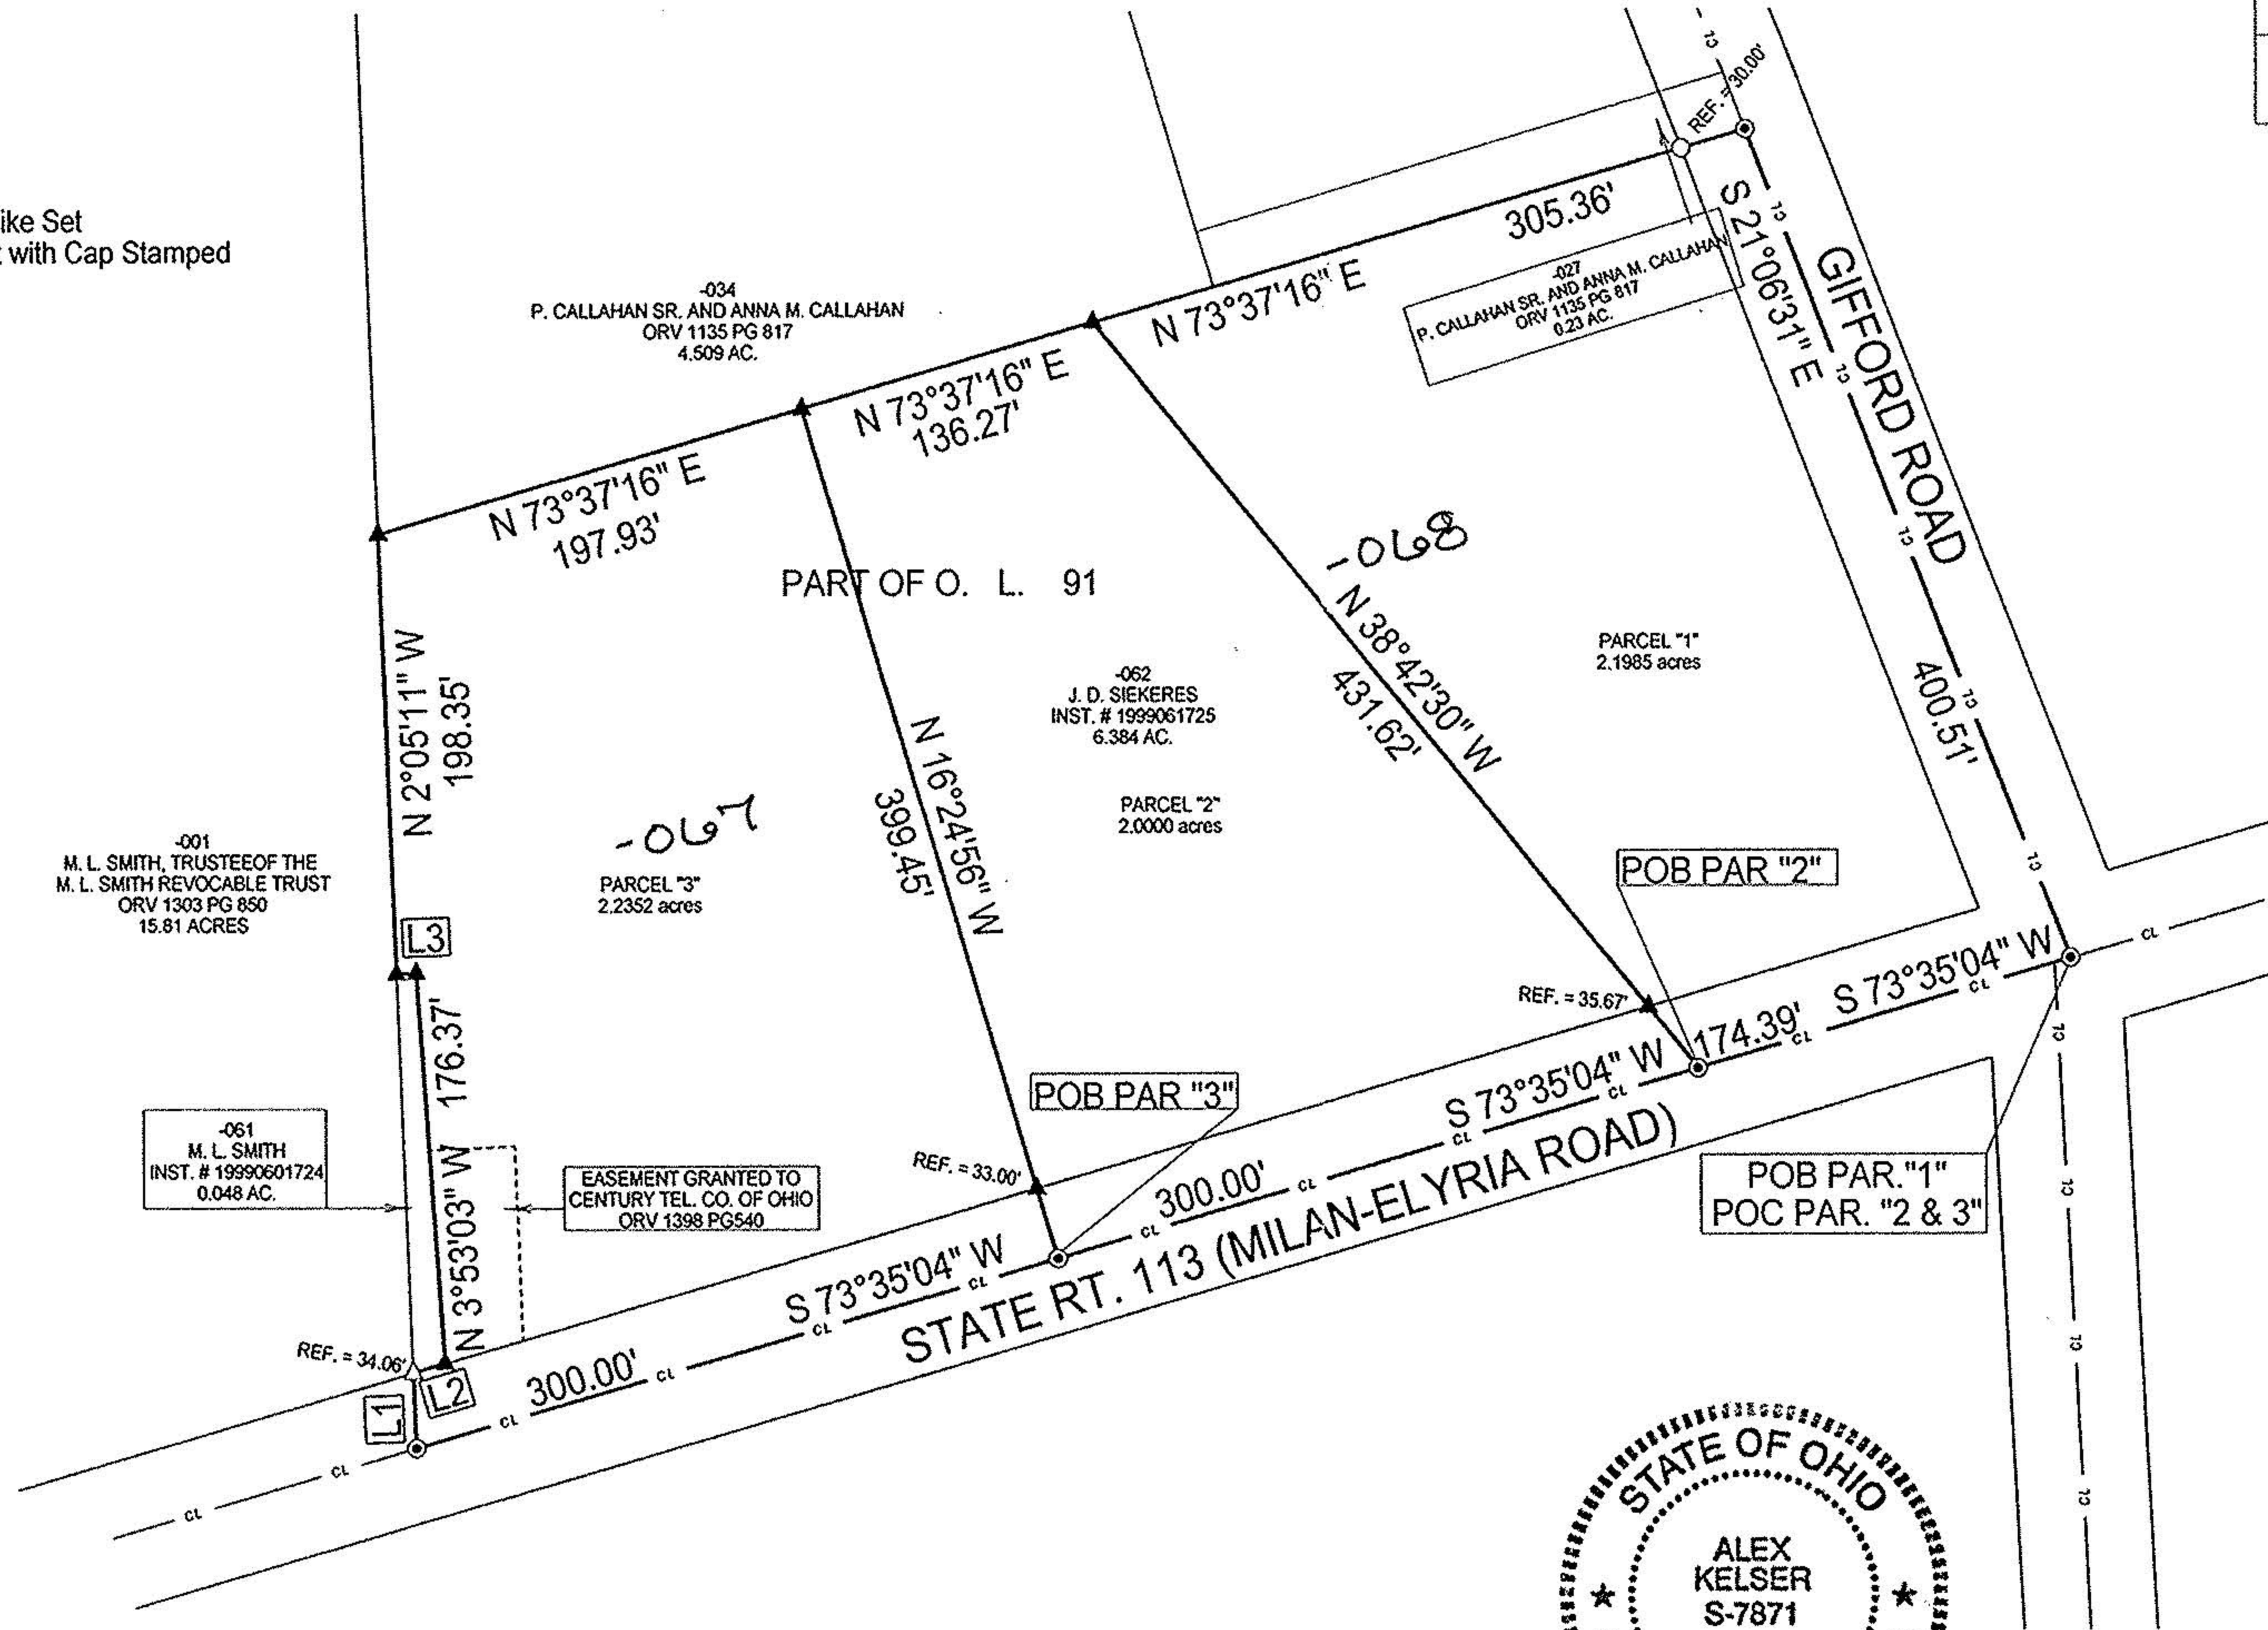


No 01475
 APPROVED
 LORAIN CO.
 MAP DEPT.
 DATE 9-26-03
 PAGE 8-00-091-A
 BY R. MAINES
 03-01475

BEARINGS
 ARE
 ASSUMED.

ERROR OF CLOSURE IS
 LESS THAN 1:10,000.

SCALE 1"=100'

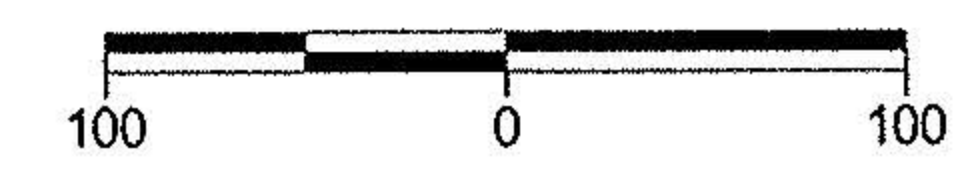

LAUNDON • SIMON • KELSER & ASSOC., INC.
 PROFESSIONAL LAND SURVEYORS
 110 MIDDLE AVE. • ELYRIA, OHIO • 44035
 PHONE (440) 322-7625



Alex Kelser
 Alex Kelser RLS #7871

DATE:	5/16/03
JOB NO.:	03-3581