




LAUNDON . SIMON . CAHL & ASSOC. INC.
 CONSULTING ENGINEERS & SURVEYORS
 219 COURT ST. ELYRIA, OHIO 44035

SURVEY FOR:

BRILL VIEW FARMS INC.

Orig. Lot 89	City of	Date Apr. 13, '89 Scale 1"=100'
Orig. Sec	Village of	Dwn. by R.G.S. Chkd. by C.J.
Tract	County of LORAIN	Job No. 89-1808A F.B.
Township of PITTSFIELD	State of OHIO	Printed APR 20

14-E 14-00-089-000-18480

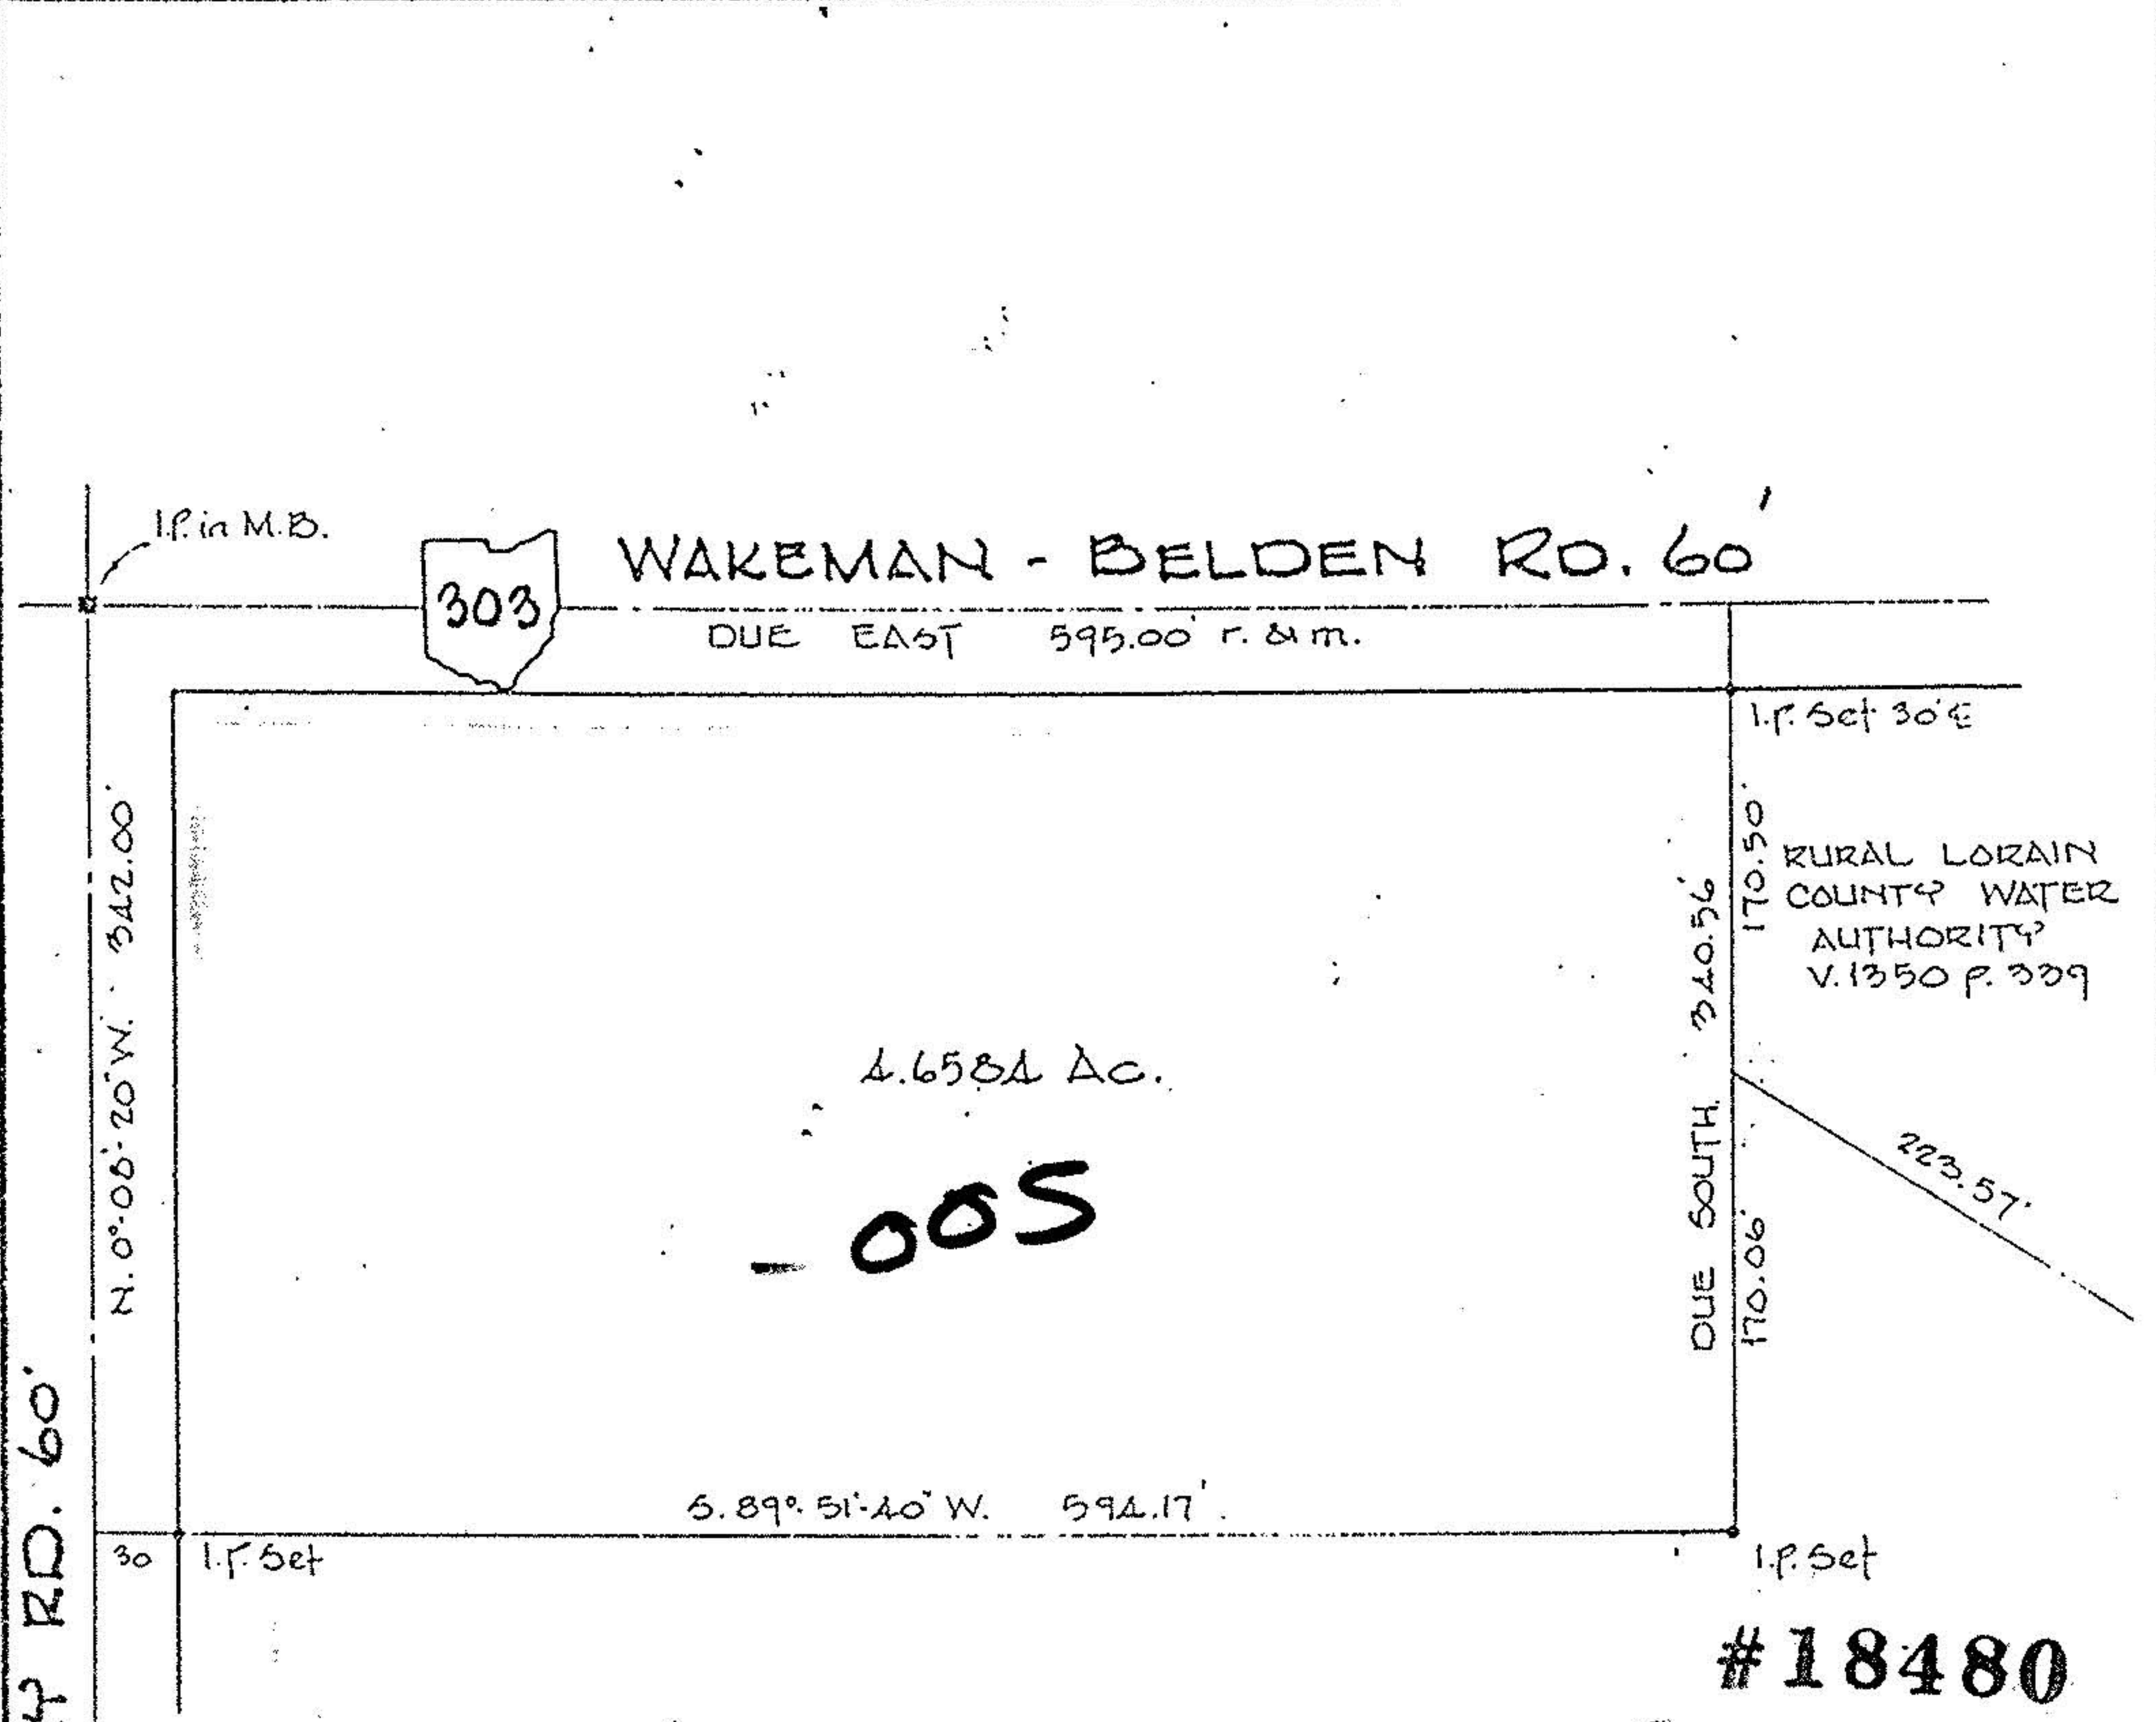


QUARRY RD. 60'

WAKEMAN - BELDEN RD. 60'

4.6584 Ac.

005

#18480

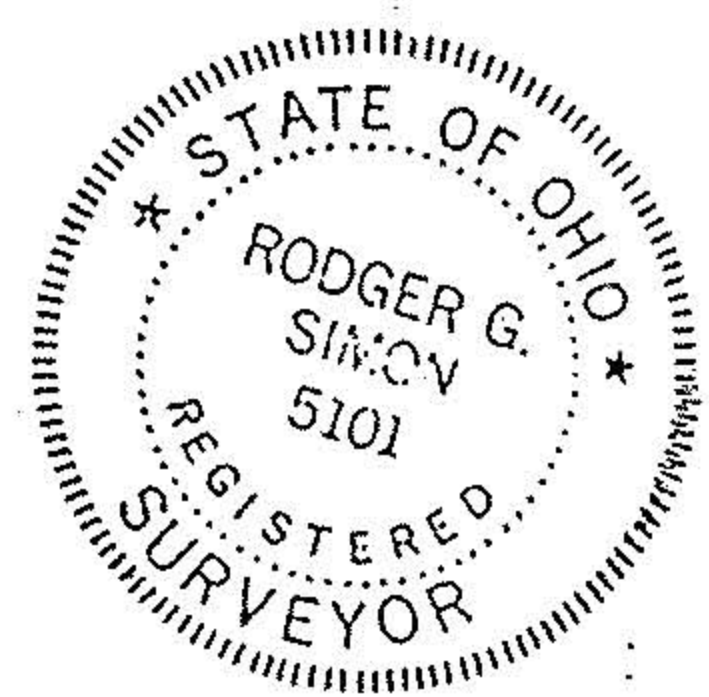

APPROVED LORAIN CO. MAP DEPT.
DATE 6-15-89
PAGE 14-E
BY Carolyn Francis
VOID AFTER #18480