



CHARLES W. & MARY P. RUGG  
D.V. 1181 P. 727

D.V. 1182 P. 827

ASHLAND - OBERLIN RD. S.R. 58

N-0°32'00"-W  
150.05'

55.02'

150.05' MEAS

R/W  
149.35' REC. f.M.

100.00' REC. f.M.

I.P. FD.

N-87°58'00"-E

582.37' CALC.

I.P. SET

2.023 AC.

ARTHUR R. & PAULENE F. LAUER

D.V. 1188 P. 266

150.12' MEAS  
N-4°21'00"-W

N-87°58'00"-E

592.36' CALC.

I.P. SET

0.340 AC.

-037

25.02'

I.P. FD.

594.02' MEAS

146.50' M.

156.00' REC. f. MEAS.

N-87°58'00"-E

MARTIN E. & SYLVIA J. NICHOLS  
D.V. 1090 P. 747

14-00-085-000-008

1A-G

PROJECT

SURVEY

OF PART OF

ORIGINAL PITTSFIELD TOWNSHIP LOT 85

COUNTY OF LORAIN

STATE OF OHIO

Rev.


Drawn by: DLH

Checked by:

App. by:

Scale: 1" = 50'

Date: 11-10-77

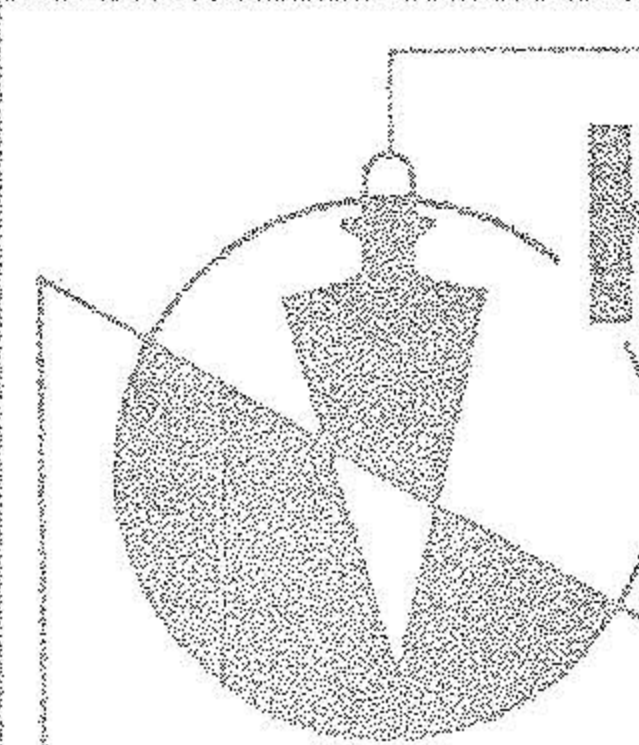

**KLEINOEDER-SCHMIDT**  
and ASSOCIATES

ENGINEERS — SURVEYORS — CONSULTANTS in LAND PLANNING

ELYRIA - NORWALK - MEDINA

OHIO

REFERENCES

SHEET NO.

1 of 1

JOB NO.

77-390

Prepared for:

ALICE HARRISON

250 MONTROSE WAY  
WELLINGTON