



1. PIPE FD. & USED 30.00' C/L

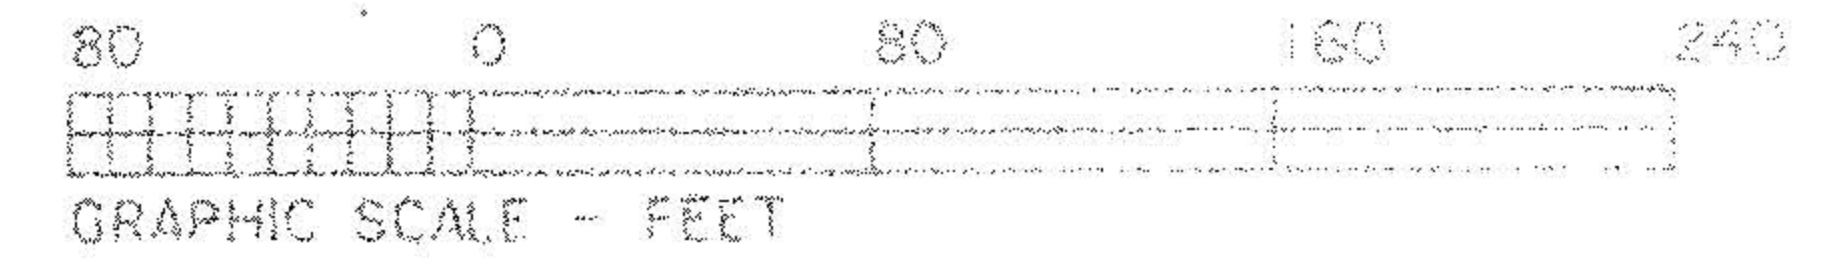

BASIS OF BEARINGS IS THE CENTERLINE OF BUTTERNUT RIDGE ROAD (NORTH 48°25'08" EAST). IRON PINS SET ARE 5/8" DIAMETER, 30" LONG WITH PLASTIC CAPS " T, SIMON, S-7775 "

DIMENSIONS SHOWN ON THIS PLAT ARE EXPRESSED IN FEET AND DECIMAL PARTS THEREOF. ALL BEARINGS ARE TO AN ASSUMED MERIDIAN AND ARE USED TO INDICATE ANGLES ONLY. PERMANENT MONUMENTS WERE FOUND OR SET AT ALL POINTS INDICATED HEREON, ALL OF WHICH ARE TO BE TREATED AS

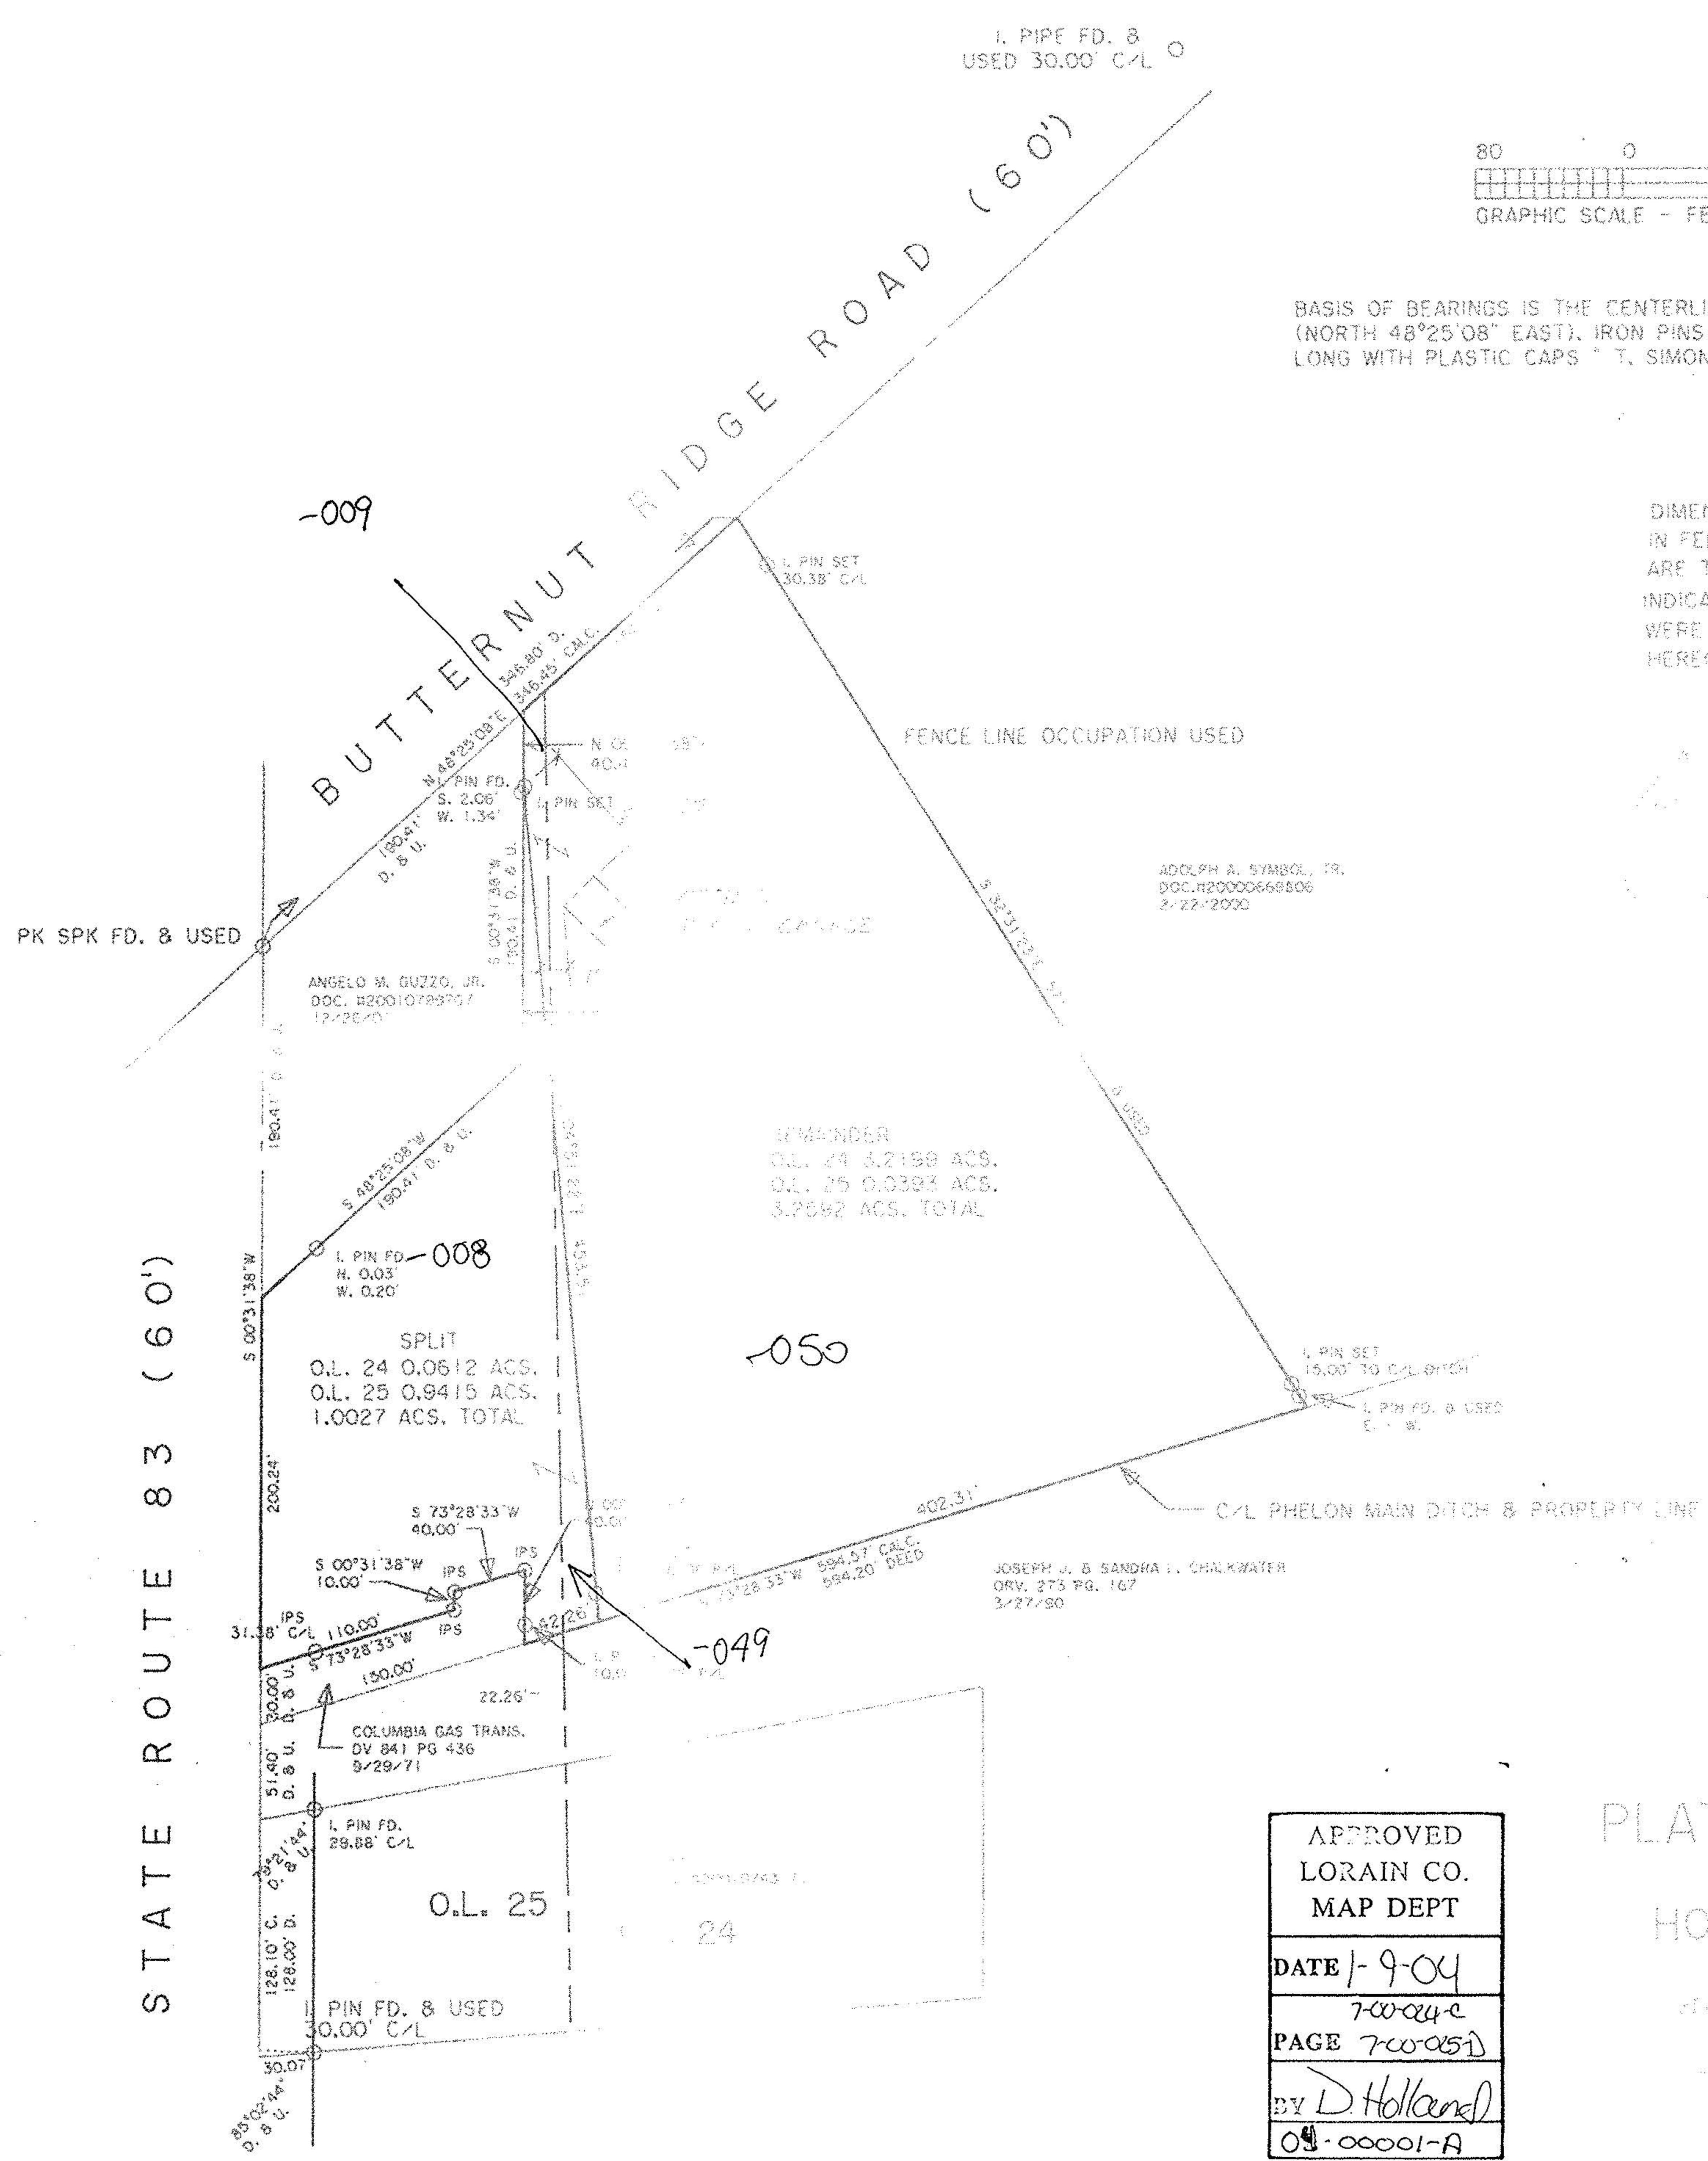

No 01395
APPROVED
LORAIN CO.
MAP DEPT
 DATE 6-27-03
 PAGE 7-00-02A-C
 7-00-025-D
 BY JHAtfield
 #03-01395

APPROVED
LORAIN CO.
MAP DEPT
 DATE 1-9-04
 PAGE 7-00-02A-C
 7-00-025-D
 BY D. Holland
 03-00001-A

PLAT OF SURVEY & SPLIT
 FOR
 HOWARD & DELORES HAWK

THOMAS SIMON & ASSOCIATES, INC.
 PROFESSIONAL LAND SURVEYORS
 COBBLESTONE CORNER PROFESSIONAL CENTER
 39049 CENTER RIDGE ROAD
 NORTH RIDGEVILLE, OHIO 44039
 (440) 327-2925
 FAX 327-2964