
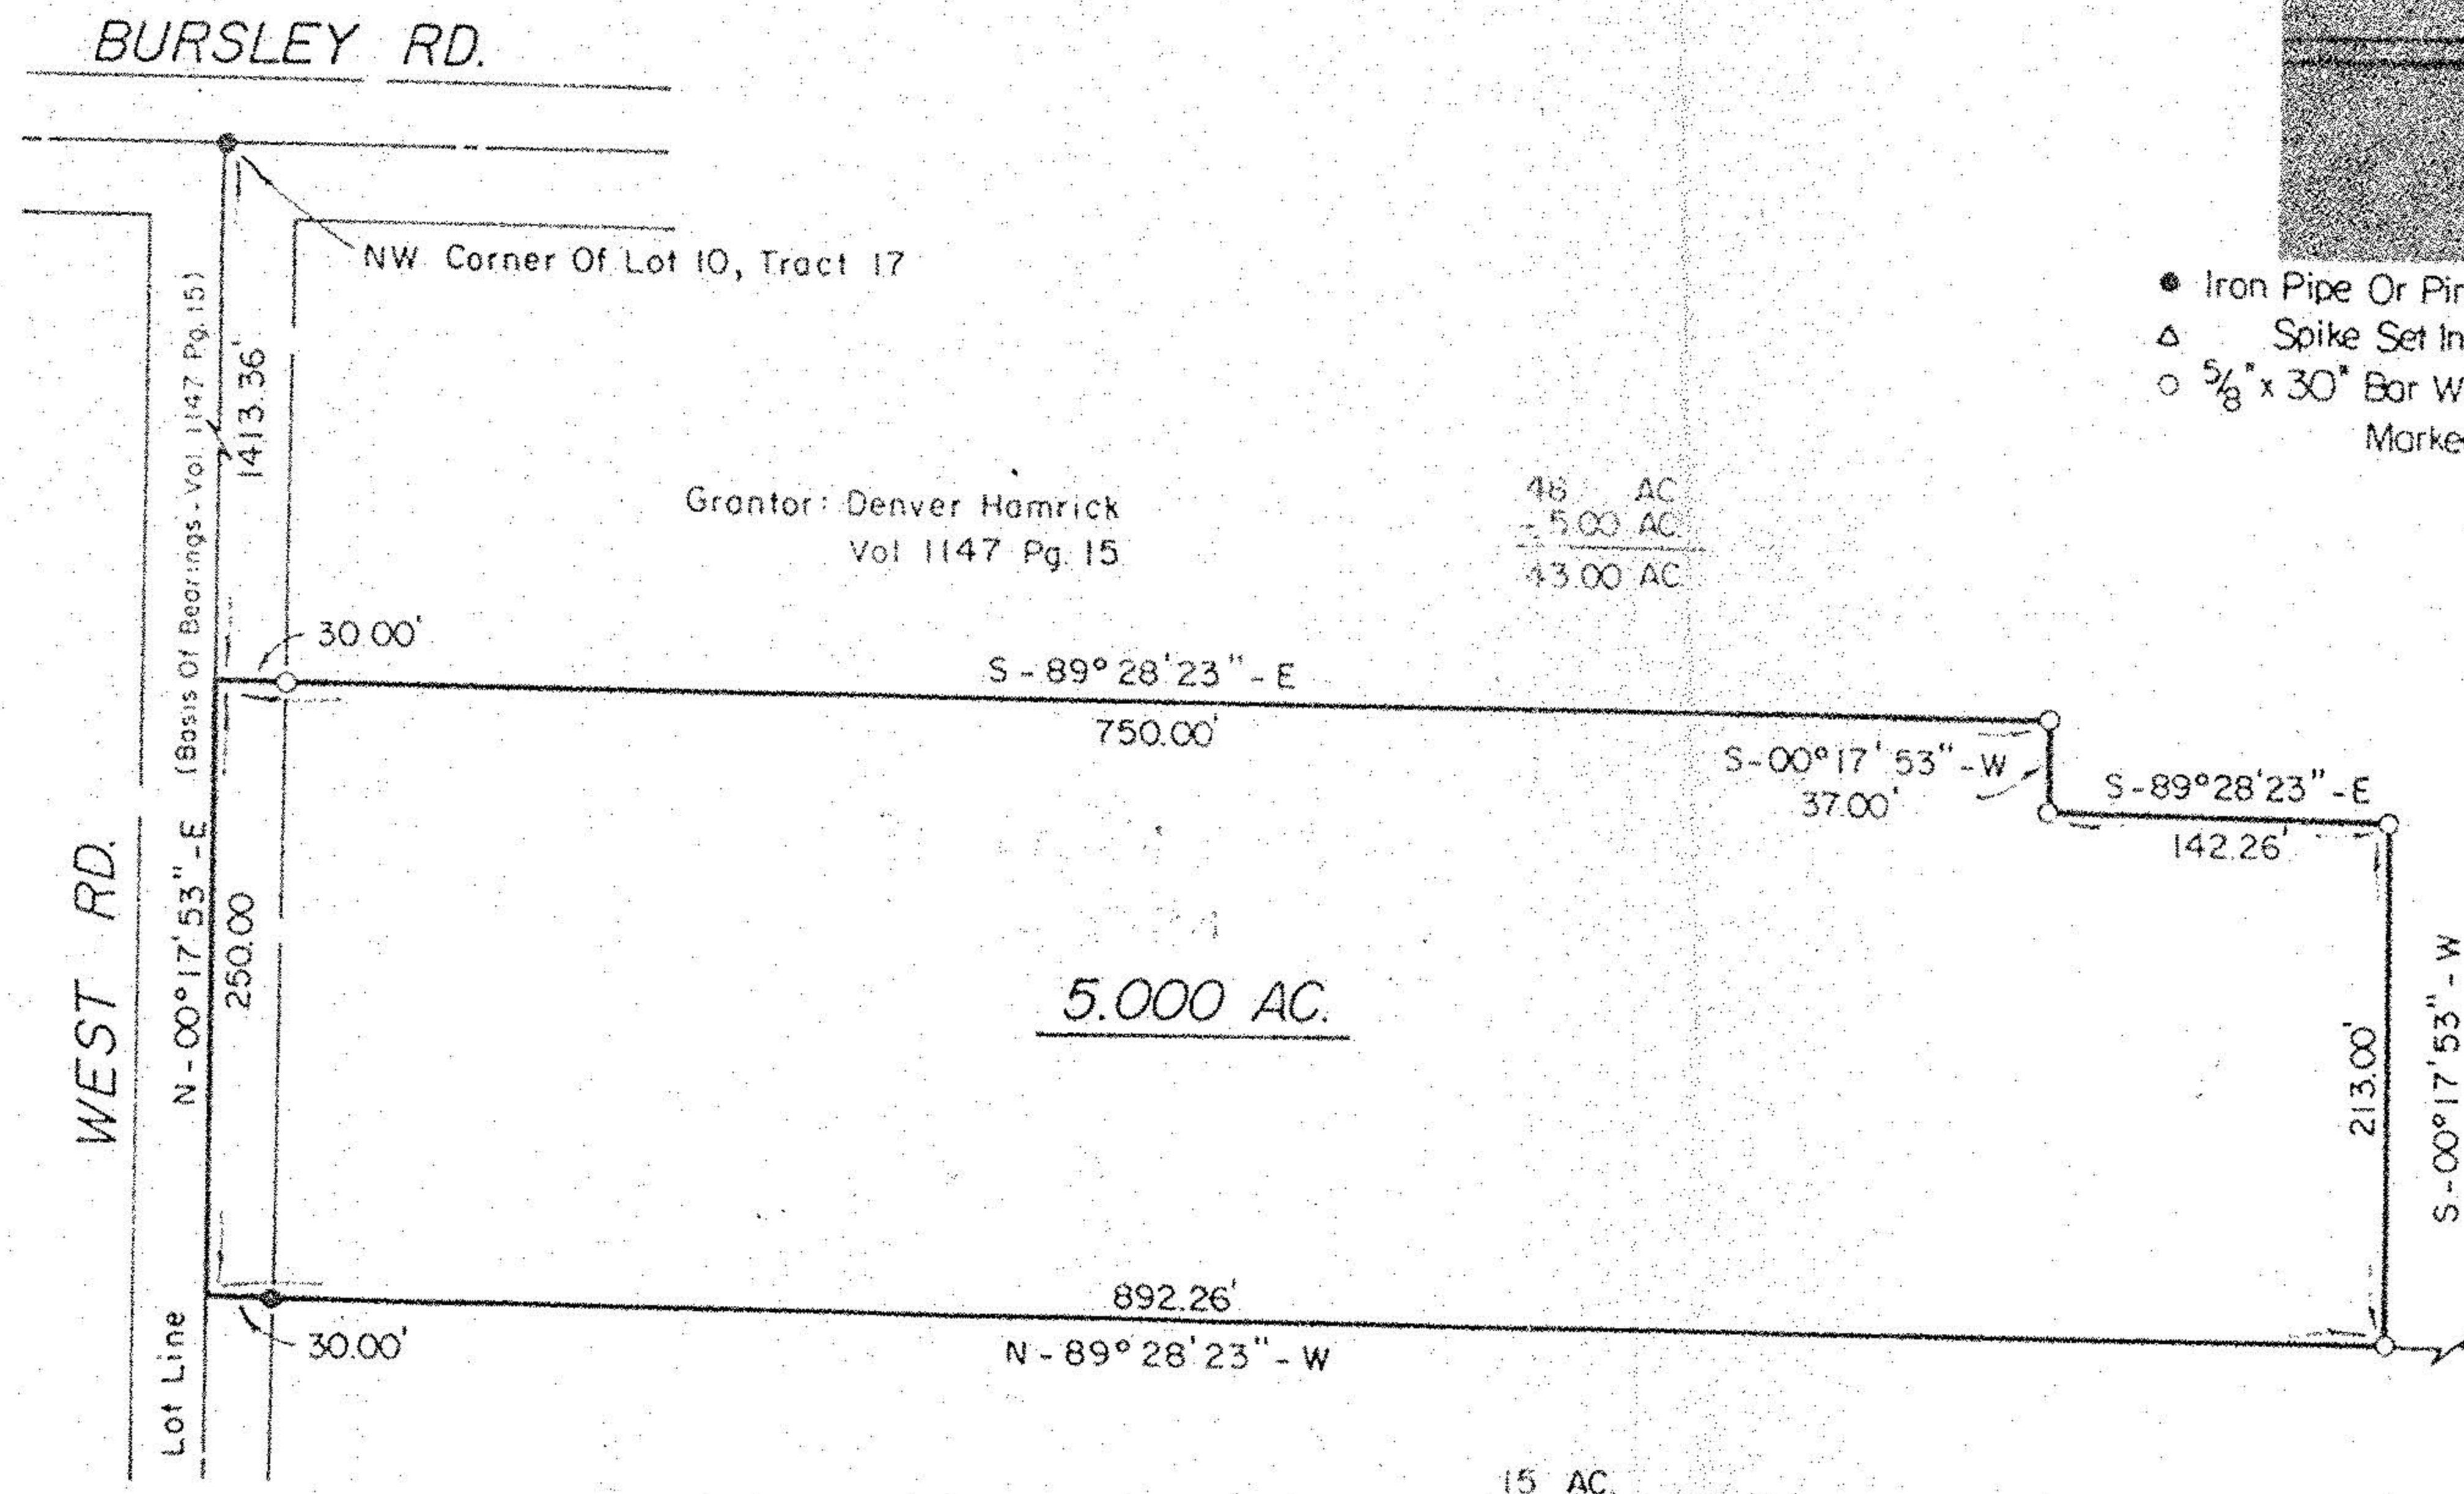


# SURVEY PLAT

HUNTINGTON TOWNSHIP  
Part Of LOT 10, TRACT 17  
LORAIN COUNTY

P.P. NO.		
21-17-010-000-024		
PAGE	SPLIT	DATE
21-17-010A	NO. 21031	7-14-94
SURVEYOR		
RONALD G. RUDOLPH		

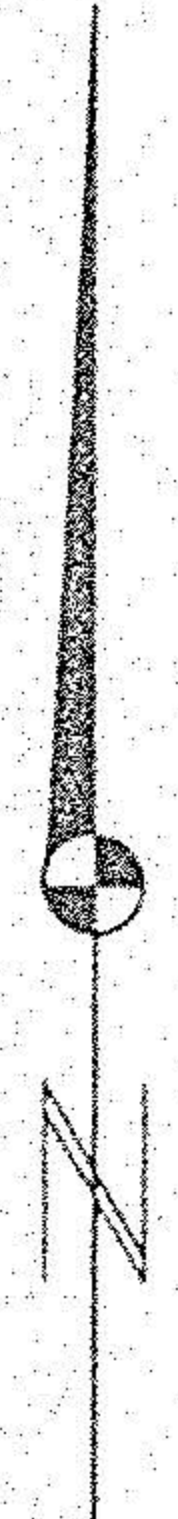

Grantor: Denver Hamrick  
Vol 1147 Pg. 15

48 AC  
- 5.00 AC  
43.00 AC

- Iron Pipe Or Pin Fd.
- △ Spike Set In Roadway
- 5/8" x 30" Bar With Yellow Plastic Cap  
Marked RUDOLPH Set  
6449

I Certify This Survey And Plat To Be  
Correct To The Best Of My Knowledge.

7/14/94 *Ronald G. Rudolph*  
Date Ronald G. Rudolph P.S. No 6449  
R.G. RUDOLPH SURVEYING, INC.  
384 W. Liberty St.  
Wooster, Ohio 44691  
(216) 262-0798  
Job No. 7793



21-17-010-000-024