



PLAT OF SURVEY

County of LORAIN State of Ohio
 Township HUNTINGTON
 Twp. lot 20 & 21 Tr. ~~300~~ 17
 City or Village _____ Lot _____
 Subdivision _____ Lot _____
 Prop. Owner MGK, INC.
 Date JANUARY 1999 Scale 1" = 200'
 REVISED: DECEMBER 1999
 By [Signature]
 Professional Surveyor No. S-9831

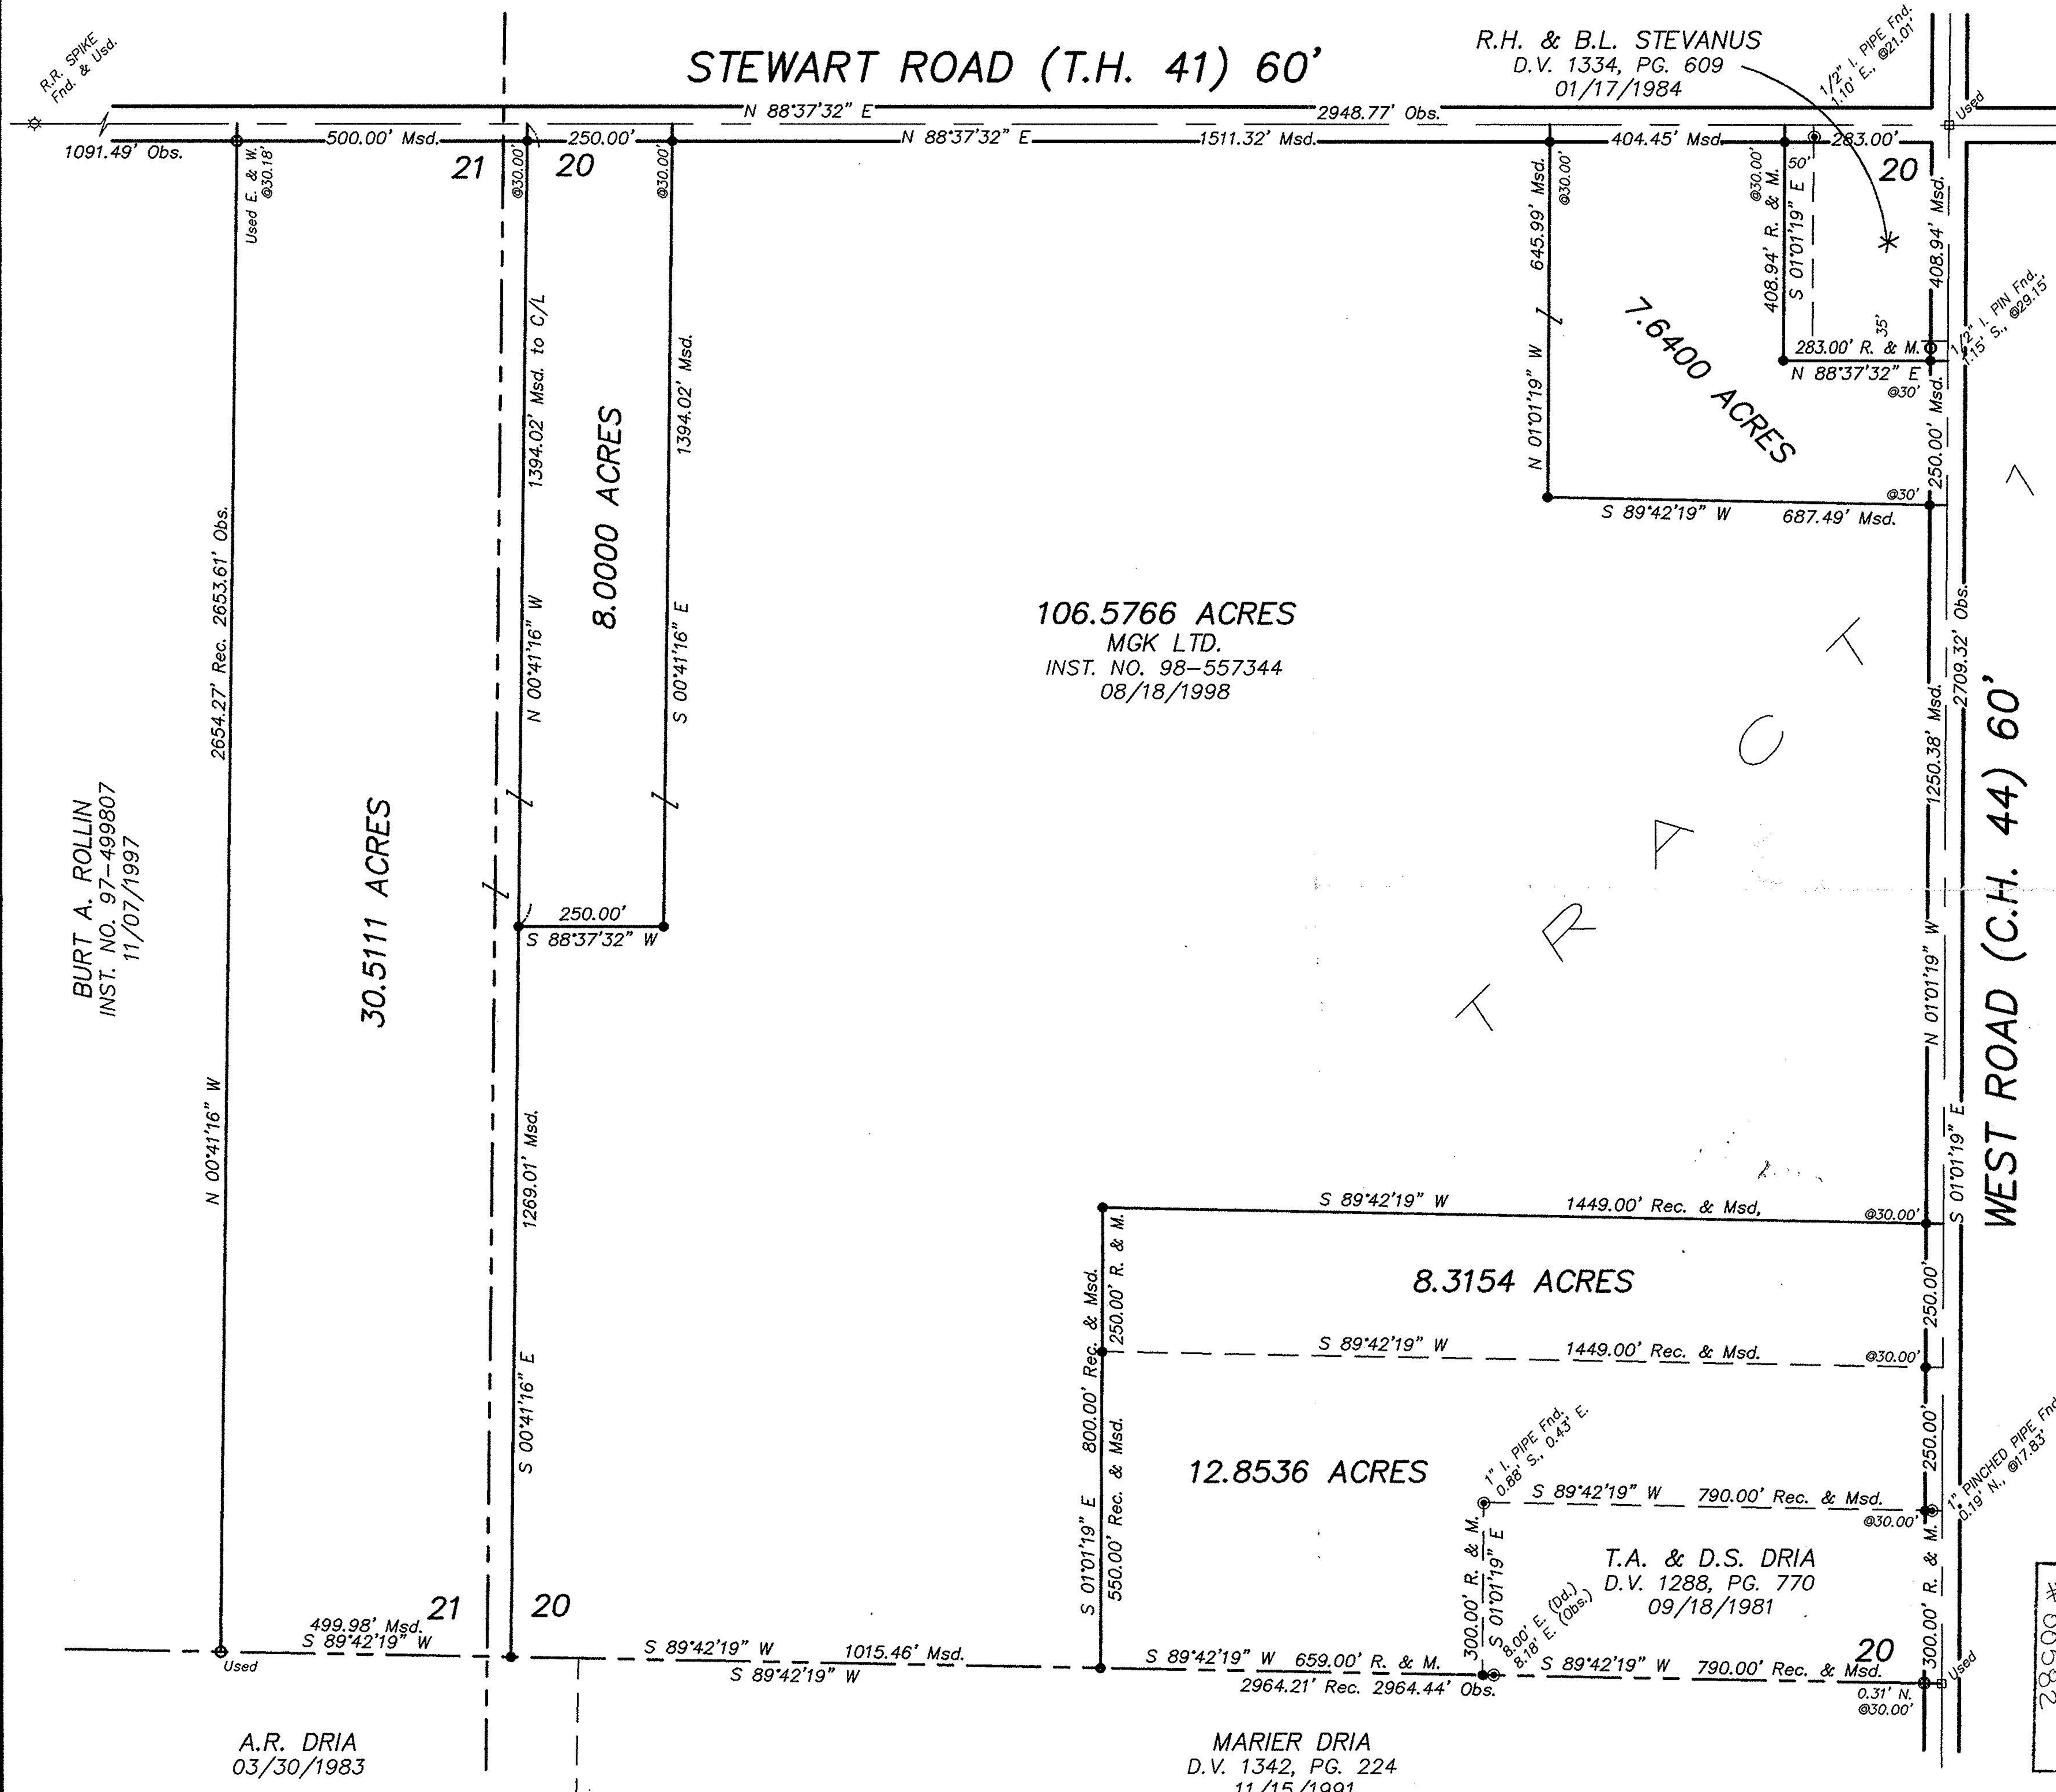

- LEGEND**
- - 5/8" IRON PIN FOUND (NO CAP)
 - ⊙ - IRON PIPE FOUND
 - - 5/8" IRON PIN IN MON. BOX (ALUMINUM CAP)
 - - 5/8" IRON PIN SET W/CAP ROLLING-HOEVER
 - Fnd. - FOUND
 - Msd. - MEASURED
 - Obs. - OBSERVED
 - Rec. - RECORD
 - Usd. - USED

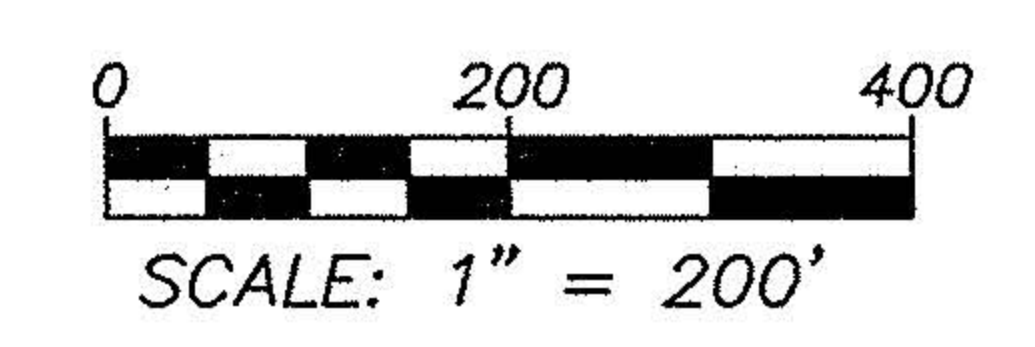

NOTE: BEARINGS ARE BASED ON AN ASSUMED MERIDIAN AND ARE USED HEREON TO INDICATE ANGLES ONLY.

00582
 APPROVED
 LORAIN CO.
 MAP DEPT.
 DATE 10-16-00
 PAGE 21-4
 BY J.Hatfield
 #00582



CIVIL ENGINEERING SURVEYING
 140 WEST WASHINGTON STREET
 MEDINA, OHIO (330)723-1828
 FAX: (330)723-6637

PROJECT No. 30,608_5

BURT A. ROLLIN
 INST. NO. 97-499807
 11/07/1997

A.R. DRIA
 03/30/1983

MARIER DRIA
 D.V. 1342, PG. 224
 11/15/1991

T.A. & D.S. DRIA
 D.V. 1288, PG. 770
 09/18/1981

R.H. & B.L. STEVANUS
 D.V. 1334, PG. 609
 01/17/1984