

21-17-021


21-17-021-000-001

9830


21H

STEWART ROAD (60')

WEST ROAD

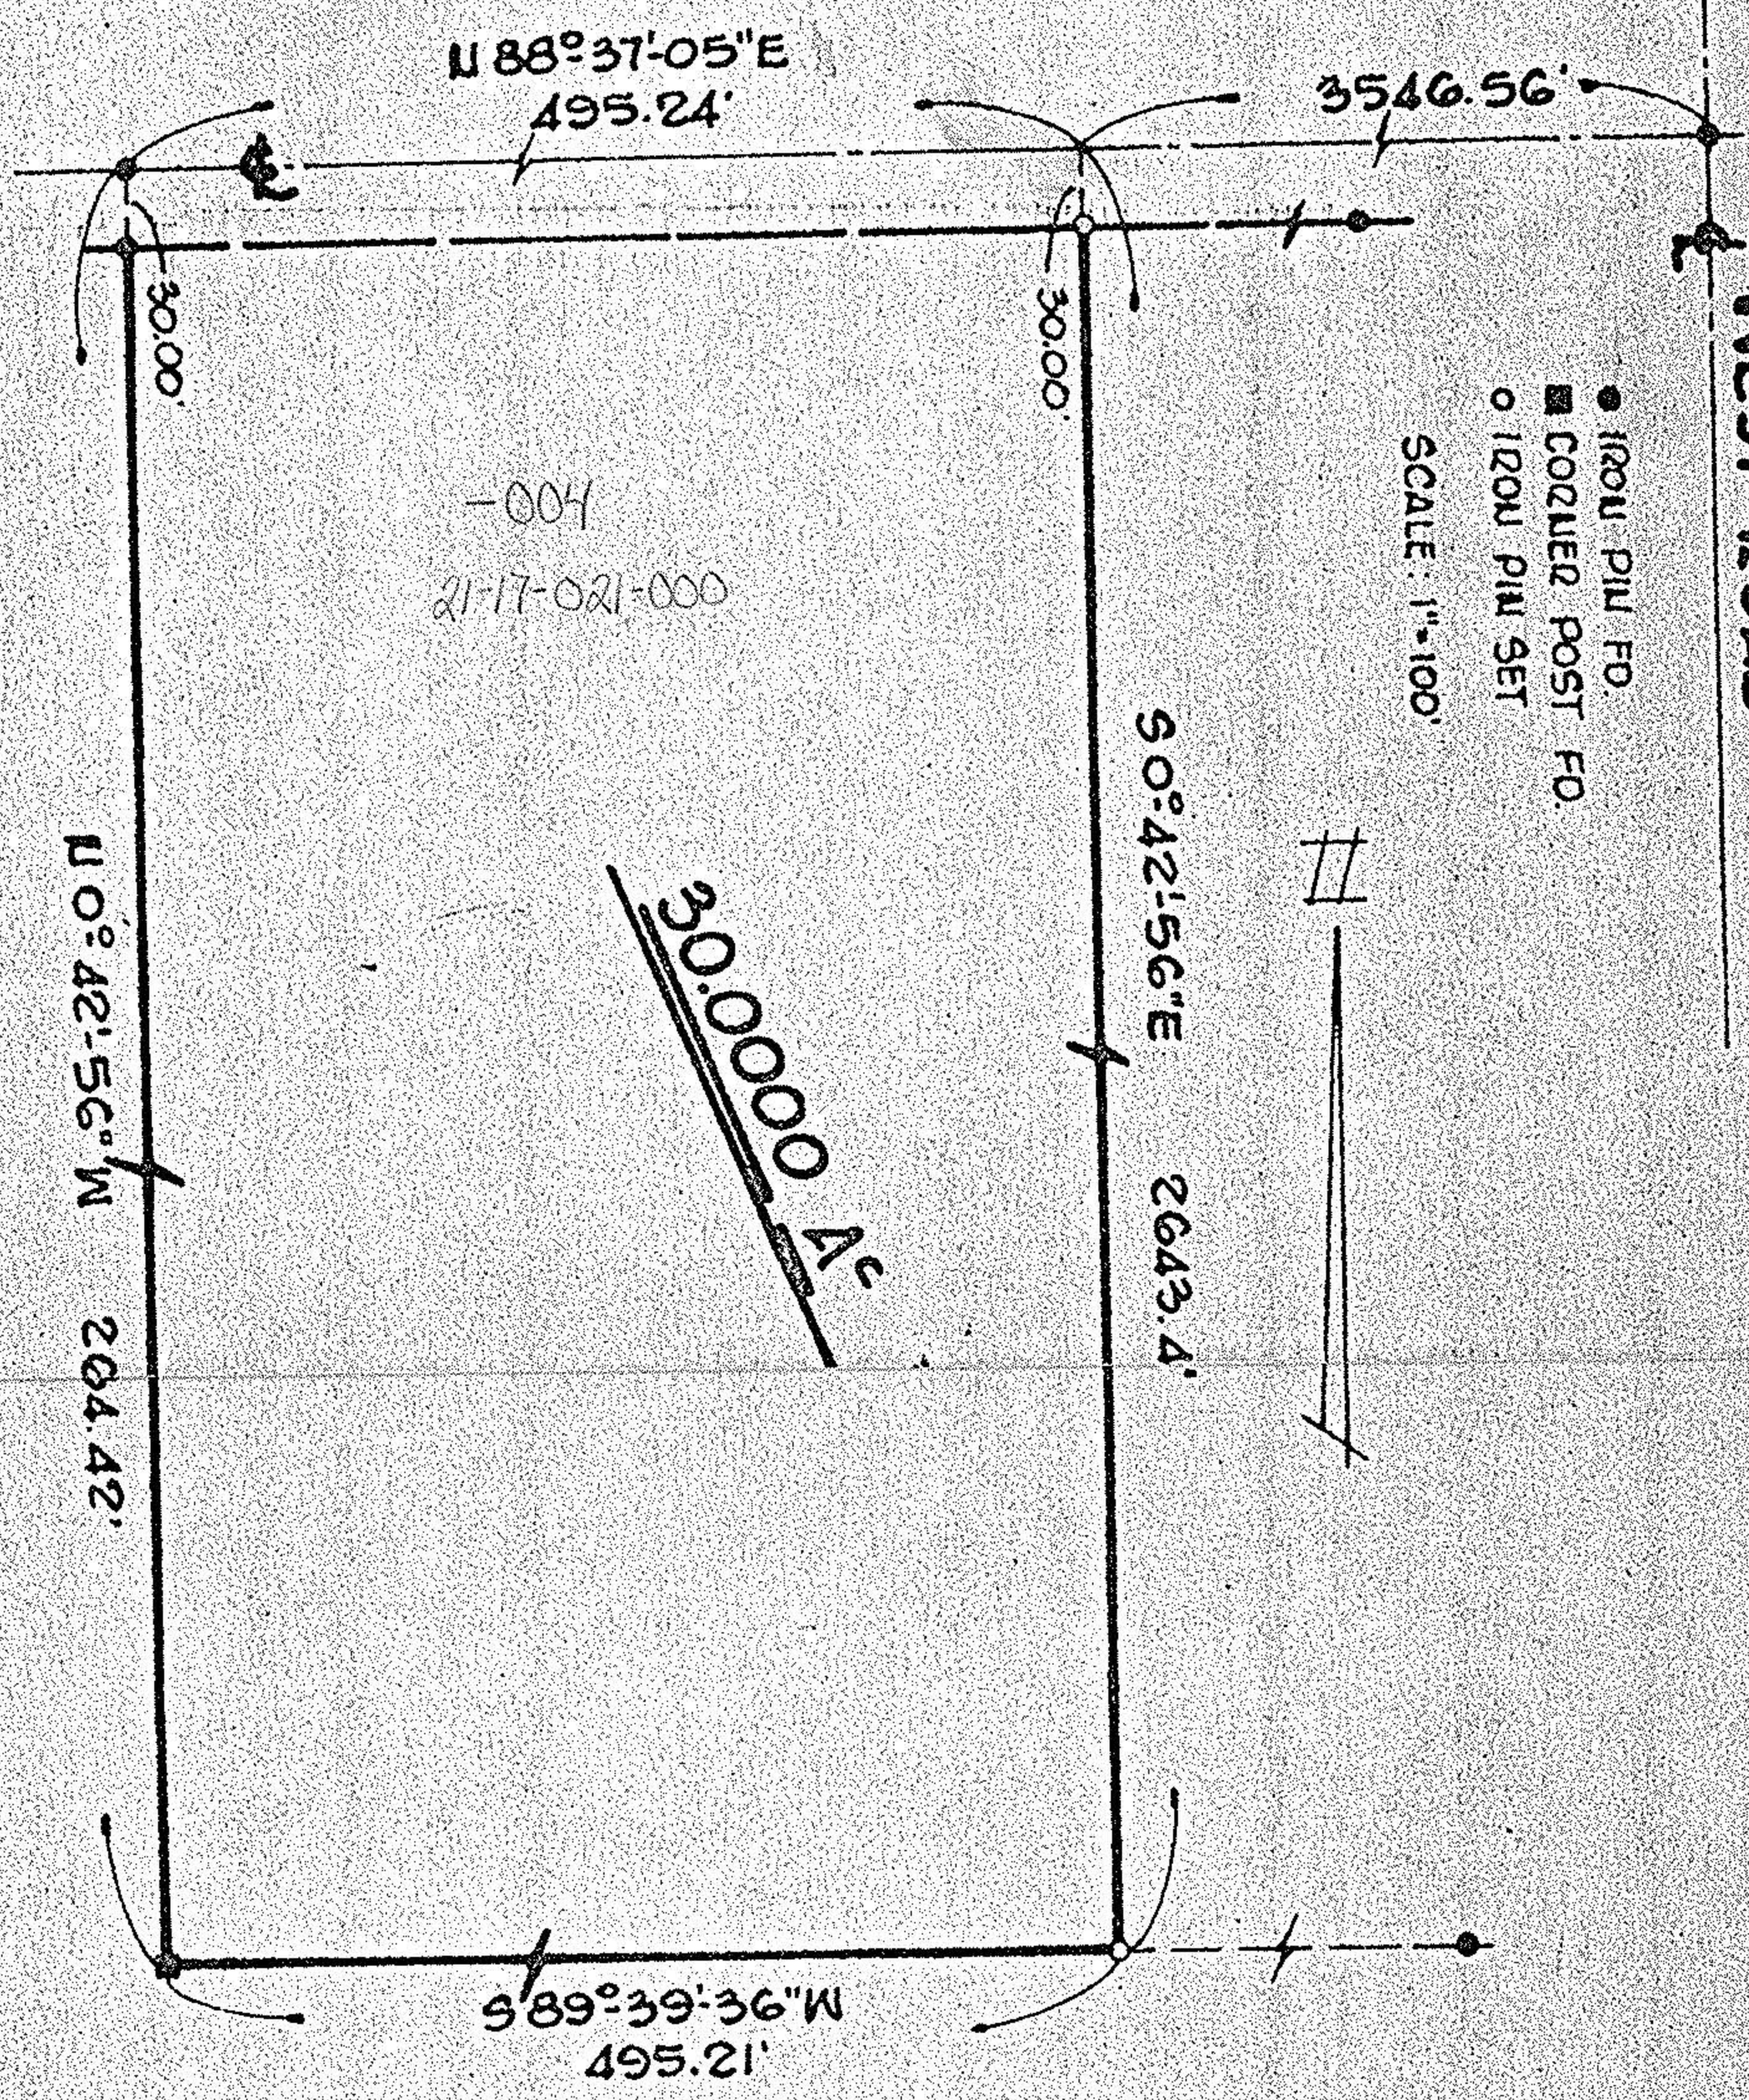

STATE: OHIO	COUNTY: LORAIN
TOWNSHIP: HUNTINGTON	
LOT: 21	TRACT/SECTION: 17
OWNER: RUTH D. LRUCCY	
PROJECT: 76-137	DATE: JUNE, 1976
NORMAN L. FRANK, R.S. P. O. BOX 404 4435 PEARL ROAD MEDINA, OHIO 44258 MEDINA 725-4925 WOOSTER 284-4171	

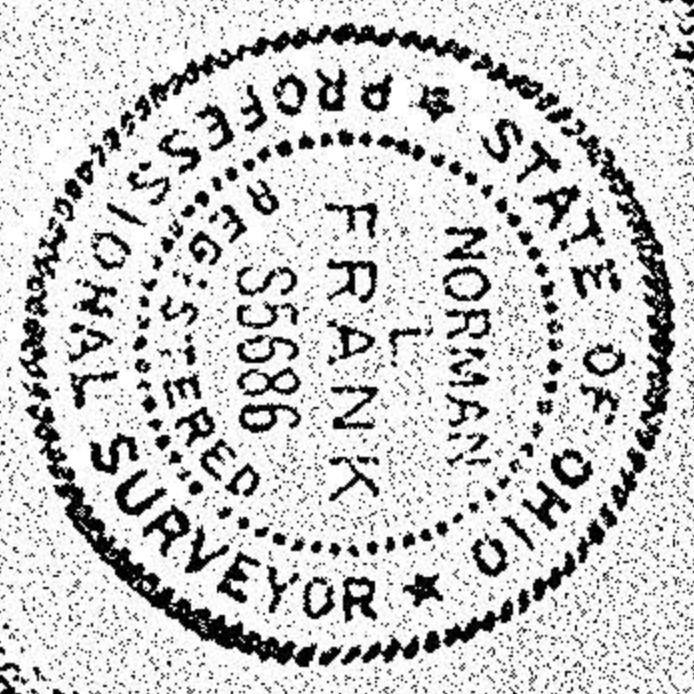

21-17-021-000-001
21-H
21-17-021