


21-D

#18847

21-17-007-000-013

MAP OF SURVEY FOR PAUL KARI
HUNTINGTON TWP. - TRACT #17 - D.L. #7
FEB. 1990
SCALE 1" = 200'
JOHN R. HAMILTON - REG. SURVEYOR #6861

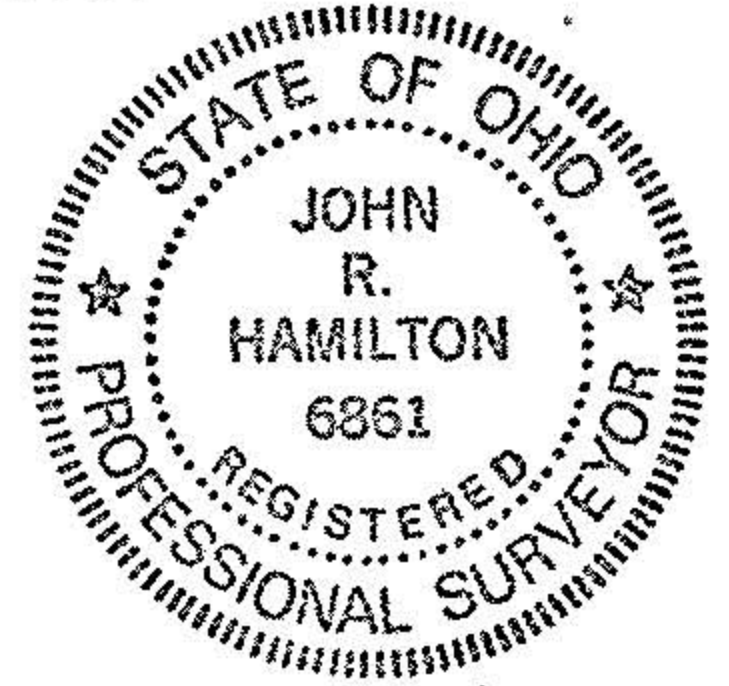

NORTH
SCALE 1" = 200'

PAUL + KATHLEEN KARI
O.R. VOL. 242 P. 395
73.5 AC. ORIG.
49.974 AC. REM.


KENNETH + ANGELA BAUMHARDT
O.R. VOL. 242, P. 393
P. 393

JUDITH ROSE
SHAW
DEED V. 1009,
P. 760

23.526 AC. SPLIT

#18847
APPROVED
DRAIN CO.
MAP DEPT.
DATE 2-16-90
PAGE 21-D
BY CAROLYN
FRANCIS
VOID AFTER # 18847

DAVID MANNING
DEED VOL. 1323, P. 151

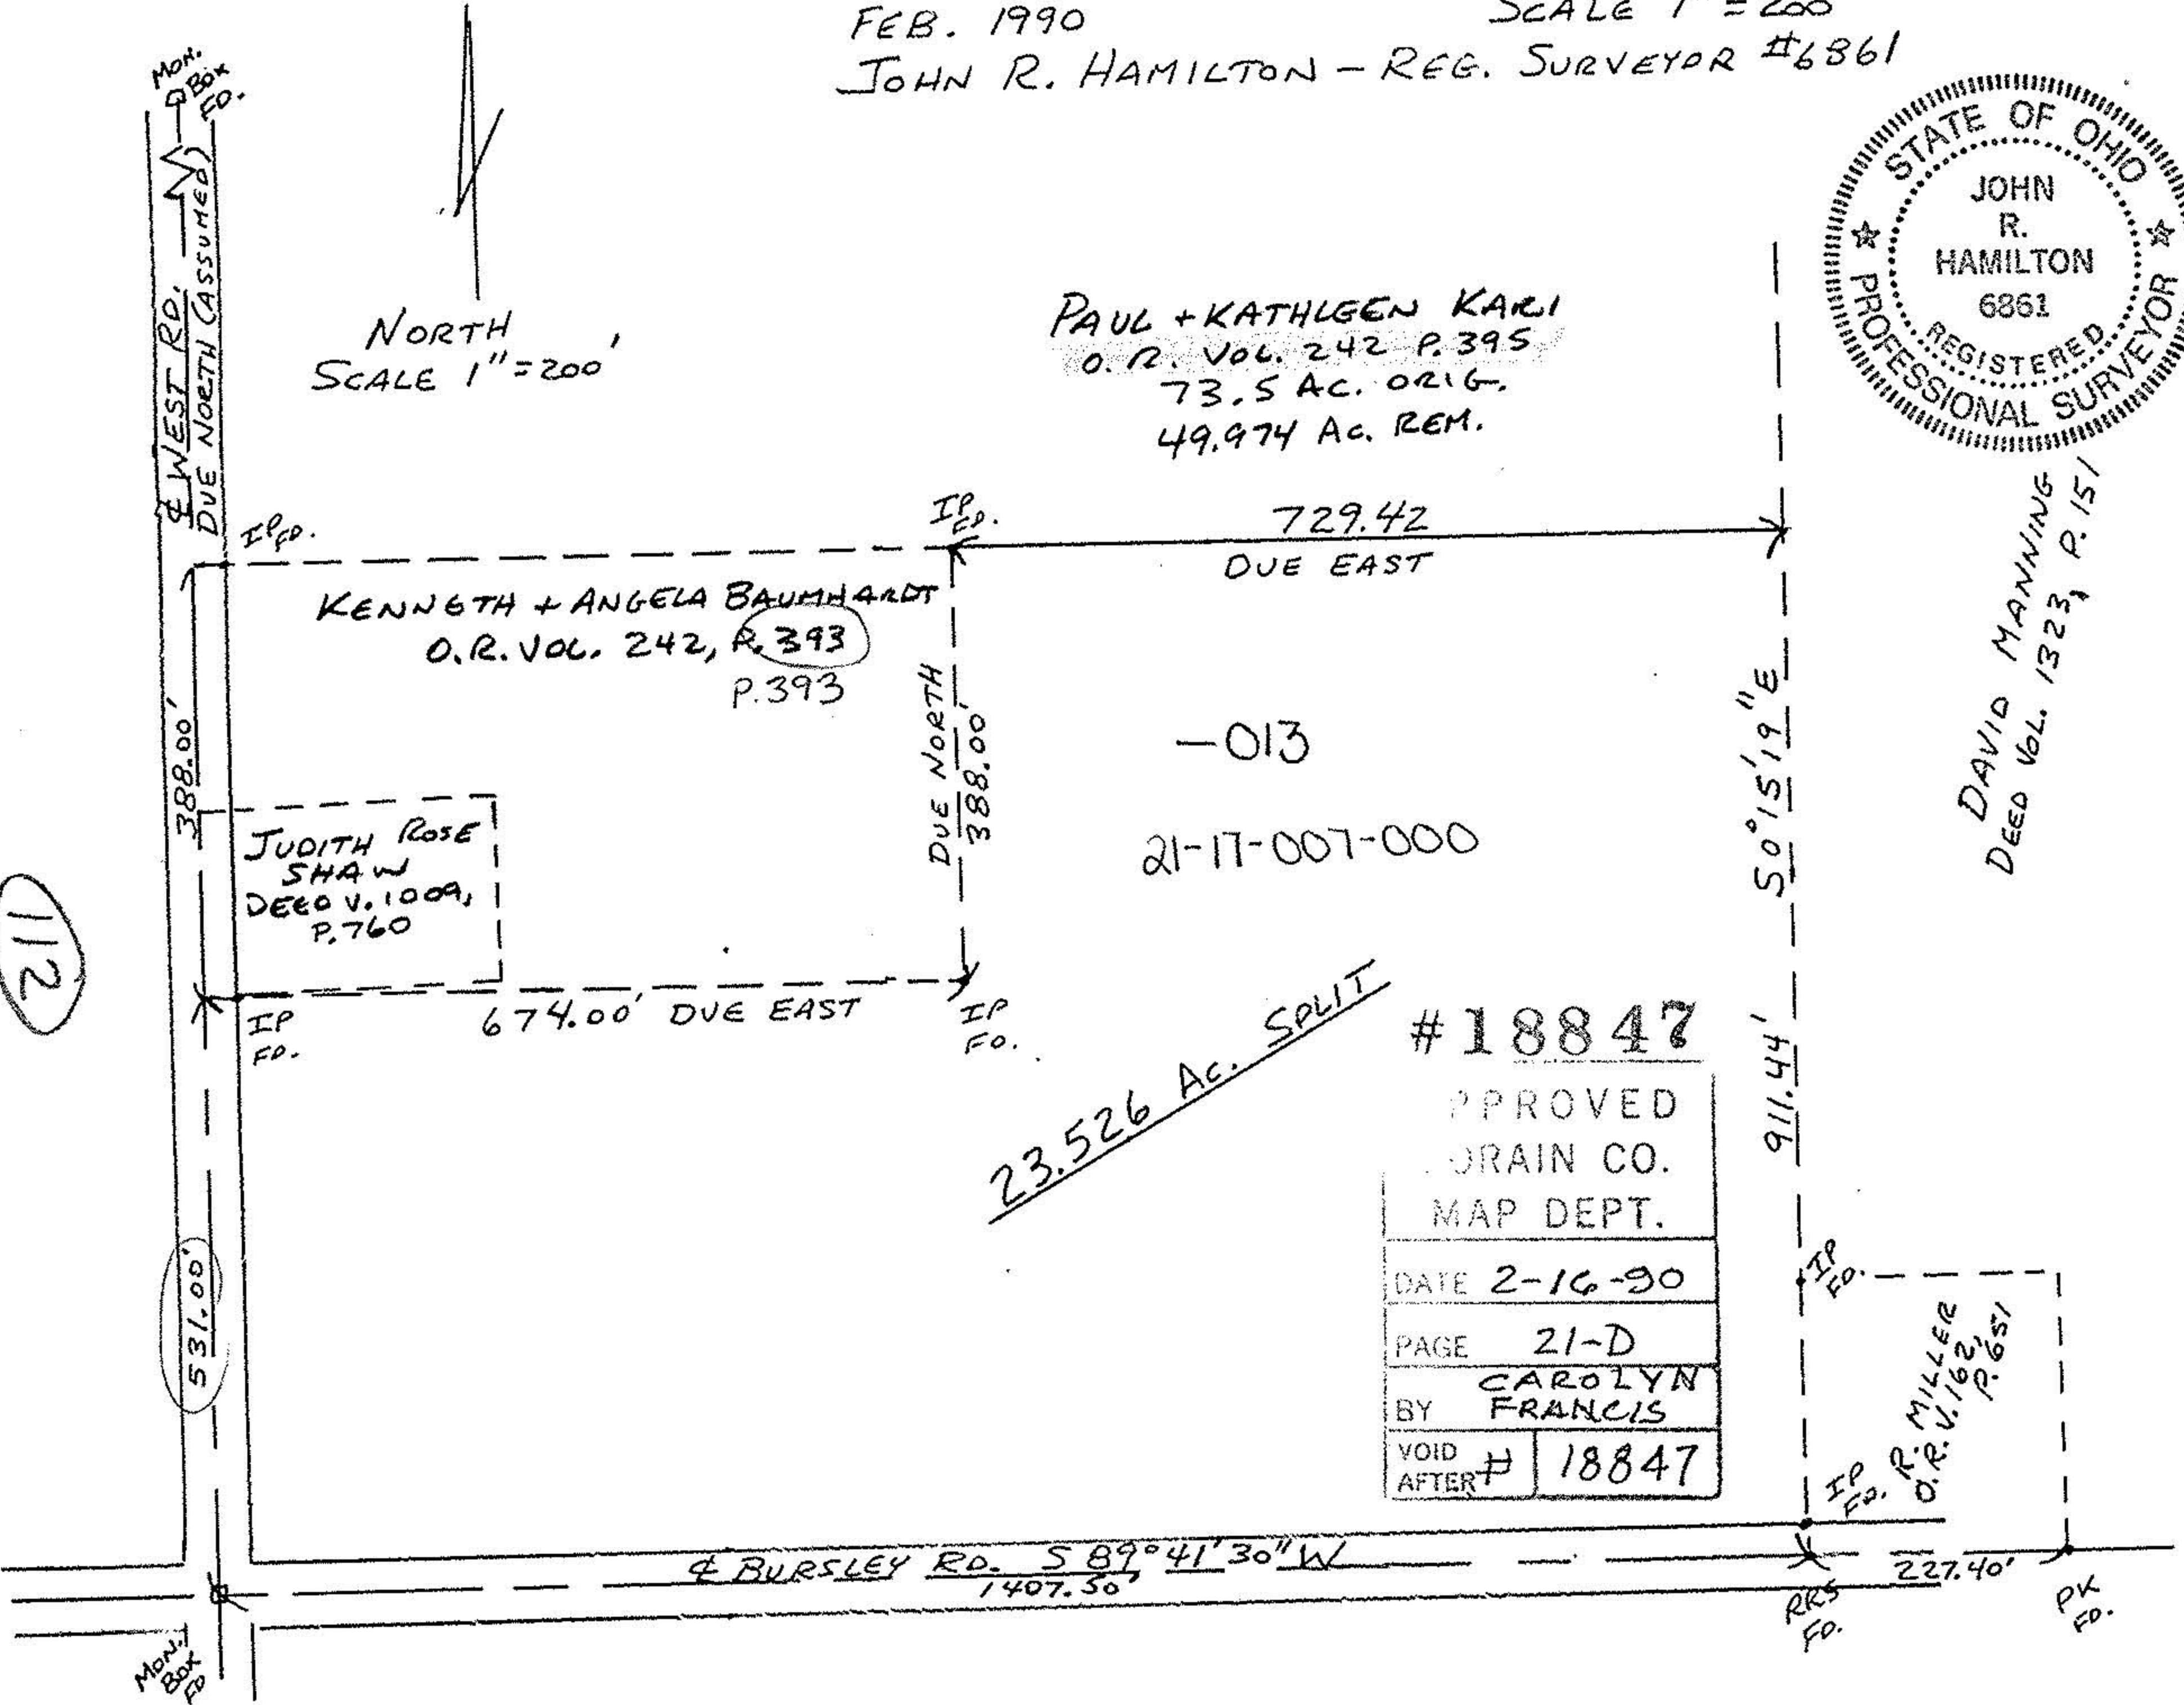

112