


21-17-023-000-002

19585

19585

APPROVED
LORAIN CO.
MAP DEPT.
DATE 10-2-91
PAGE 21-14
CAROLYN
BY FRANCIS
VOID # 19585
AFTER

JAMMIE L. JACKSON
O.R. 378, PG. 622

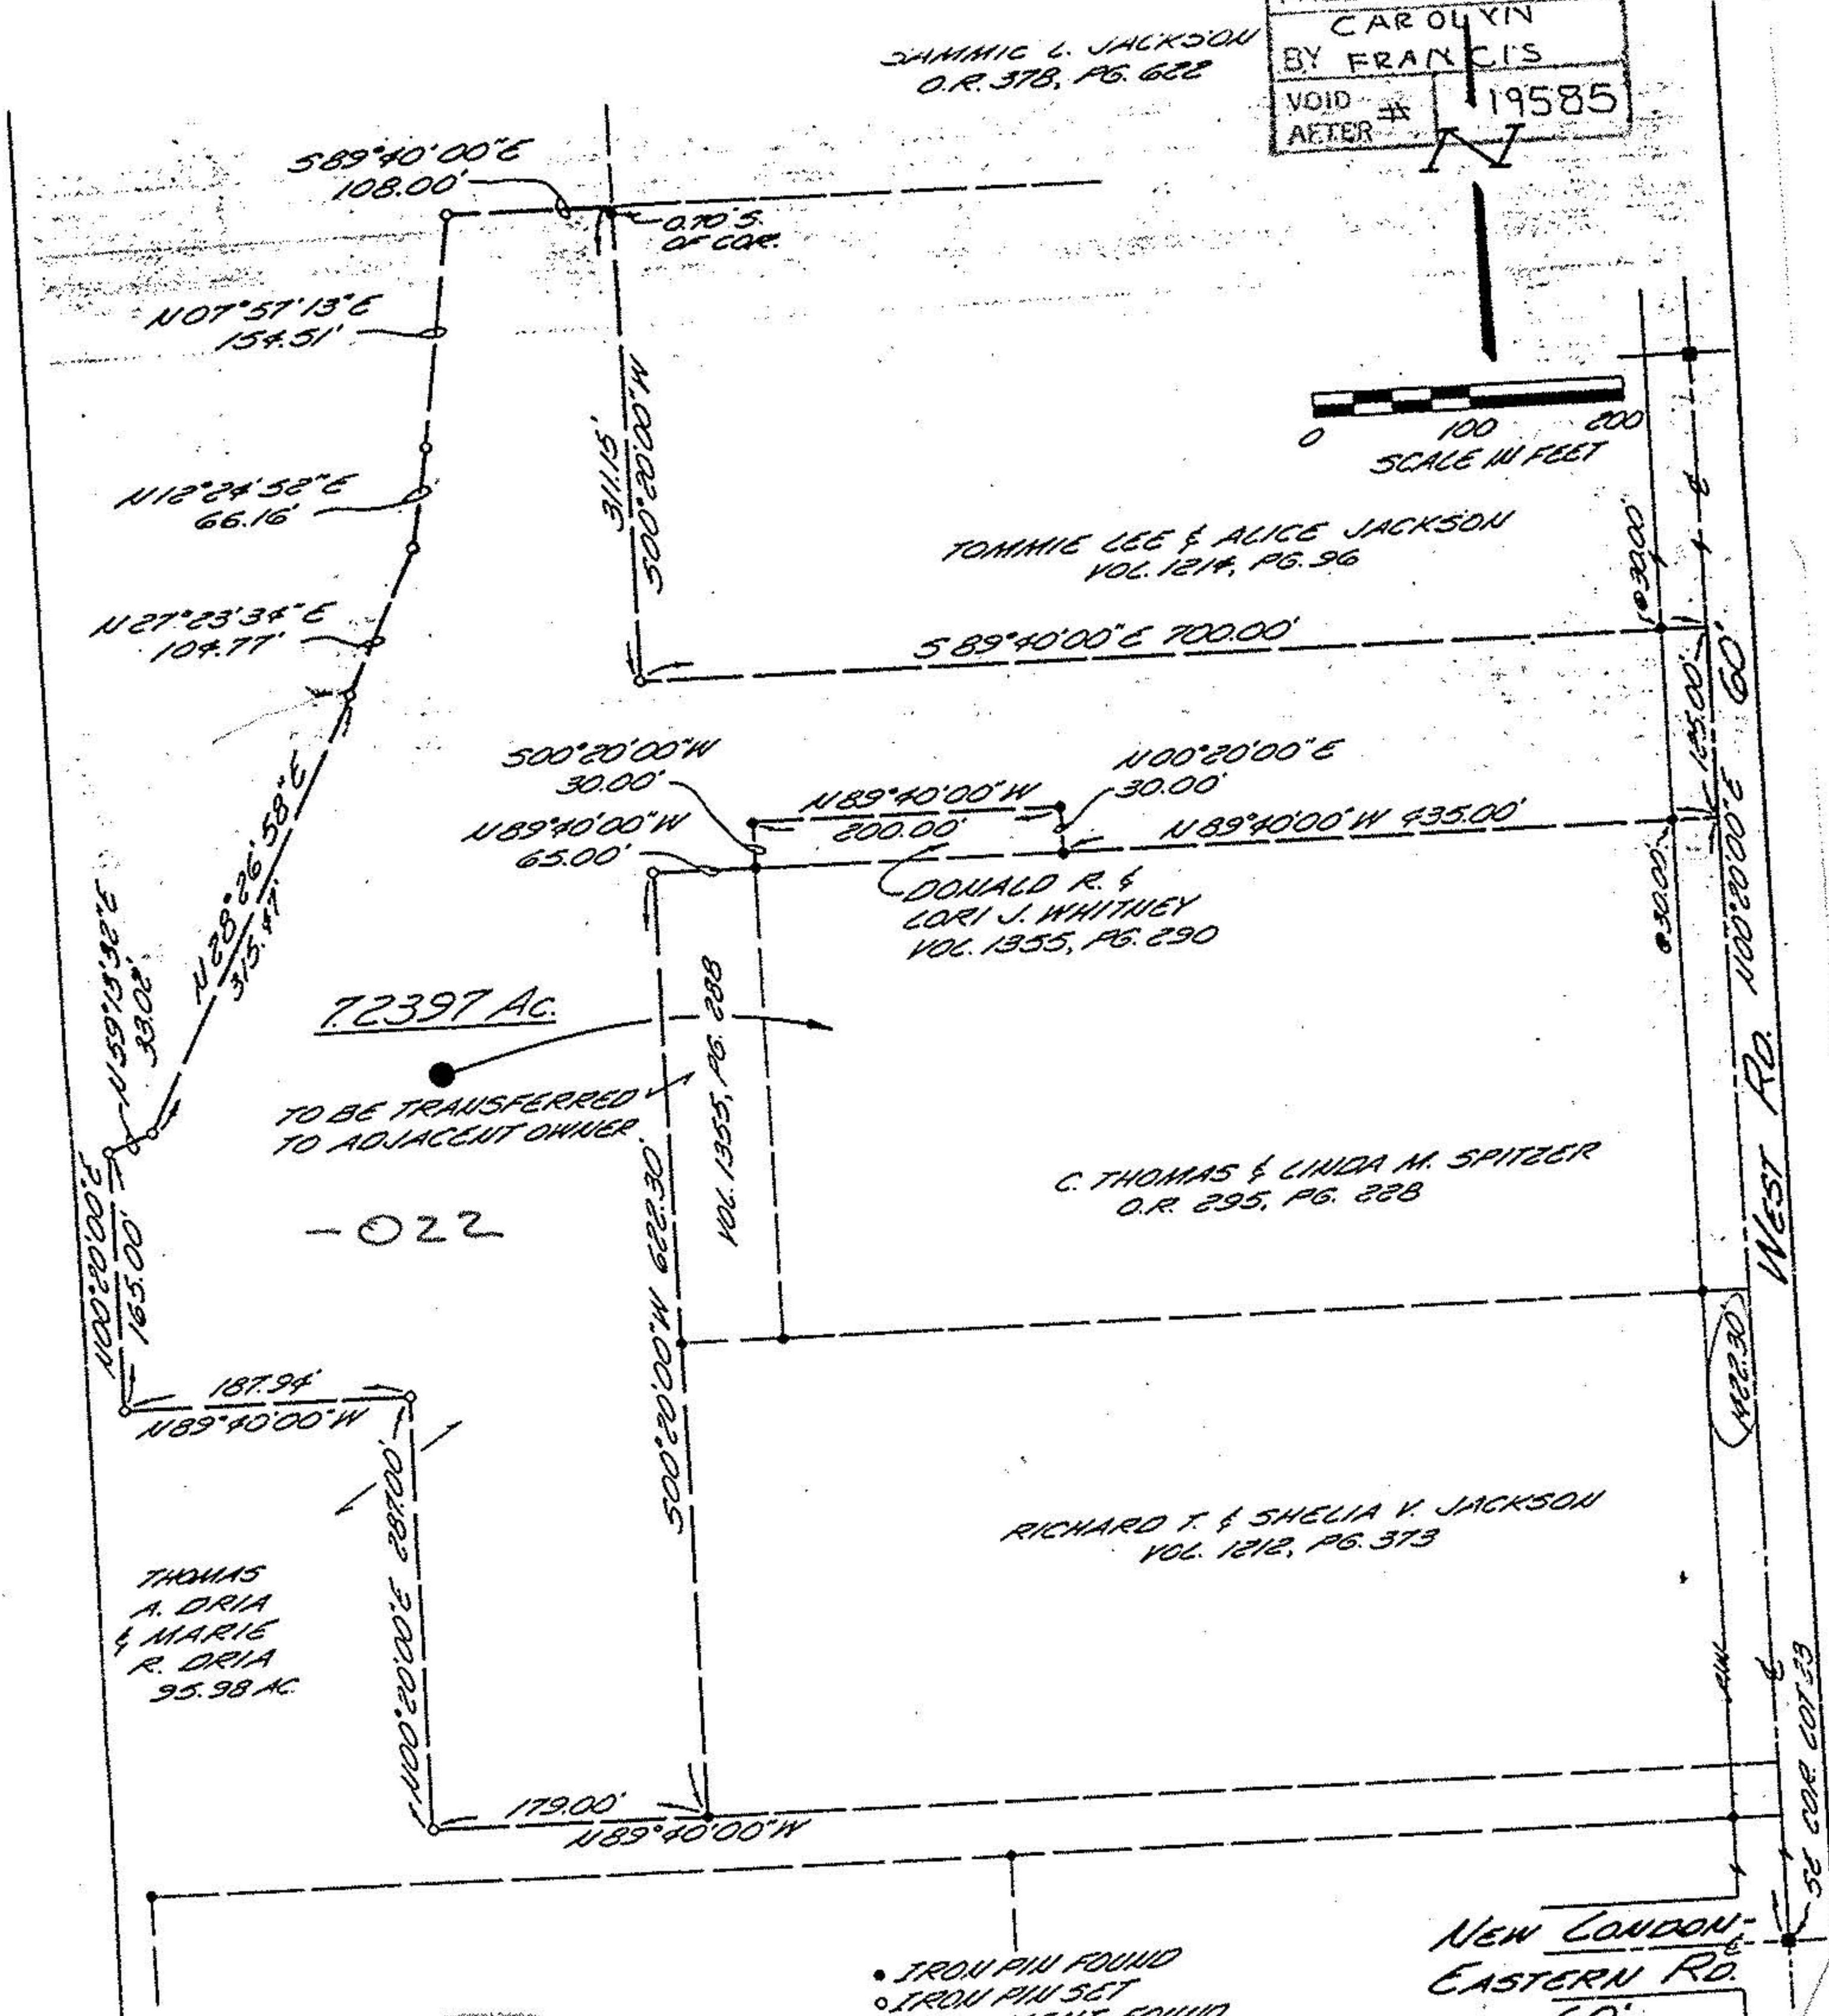

1A1A

I HEREBY CERTIFY THAT I HAVE SURVEYED THE LAND SHOWN ON THIS MAP AND HAVE FOUND OR SET THE PINS AND MONUMENTS AS SHOWN HEREON. BEARINGS USED ON THIS MAP ARE REFERRED TO THE CENTERLINE OF WEST RD. BEING N00°20'00"E AS SHOWN IN DEEDS.

BY David E. Mohr
DAVID E. MOHR
REG. SURVEYOR #5127
251 MAIN ST, SUITE 1
WADSWORTH, OH 44281



MAP OF SURVEY
PART OF LOT 23, TRACT 17,
HUNTINGTON TOWNSHIP,
LORAIN COUNTY, STATE OF
OHIO.

OWNER: THOMAS A. DRIA & MARIE R. DRIA
DATE: JULY 29, 1991, REV. A
SCALE: 1" = 100'

21-14