

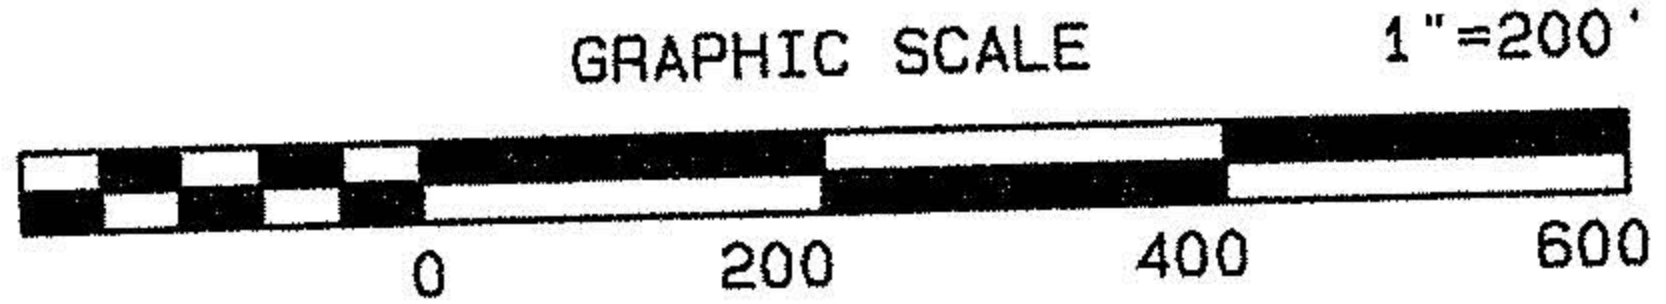


2107.11
 +447.92

 2555.03 FT

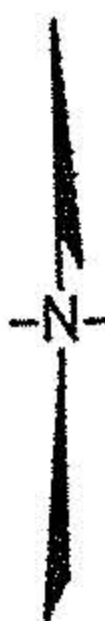


IPS = Iron Pin Set
 IPF = Iron Pin Found
 Iron pin set is a 5/8"x30" re-bar
 with cap stamped Carlson

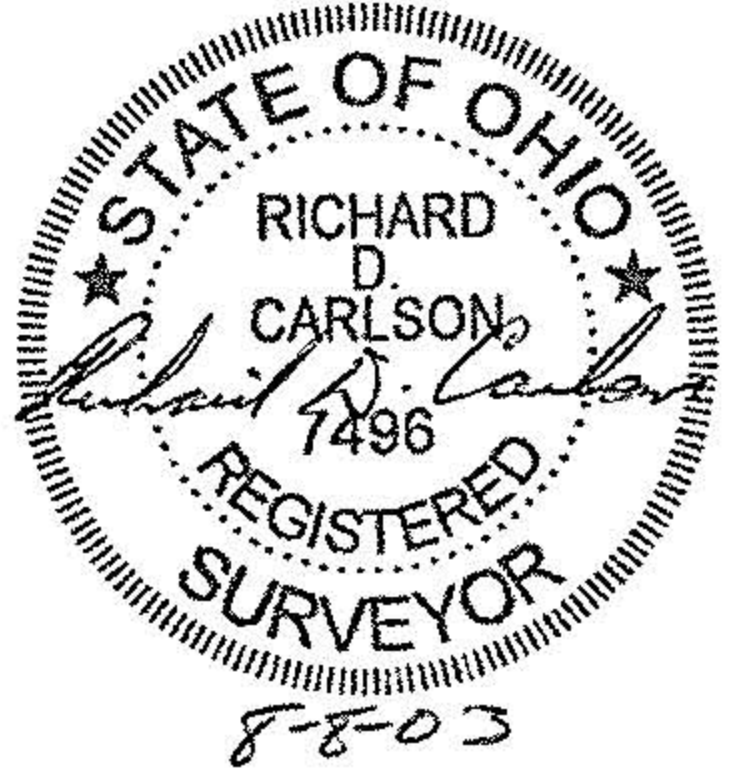

-024
 Anthony Koreski
 Doc. # 98-0575444

-003
 James & Francis Rollin, Trustees
 Doc. # 2002-0840181

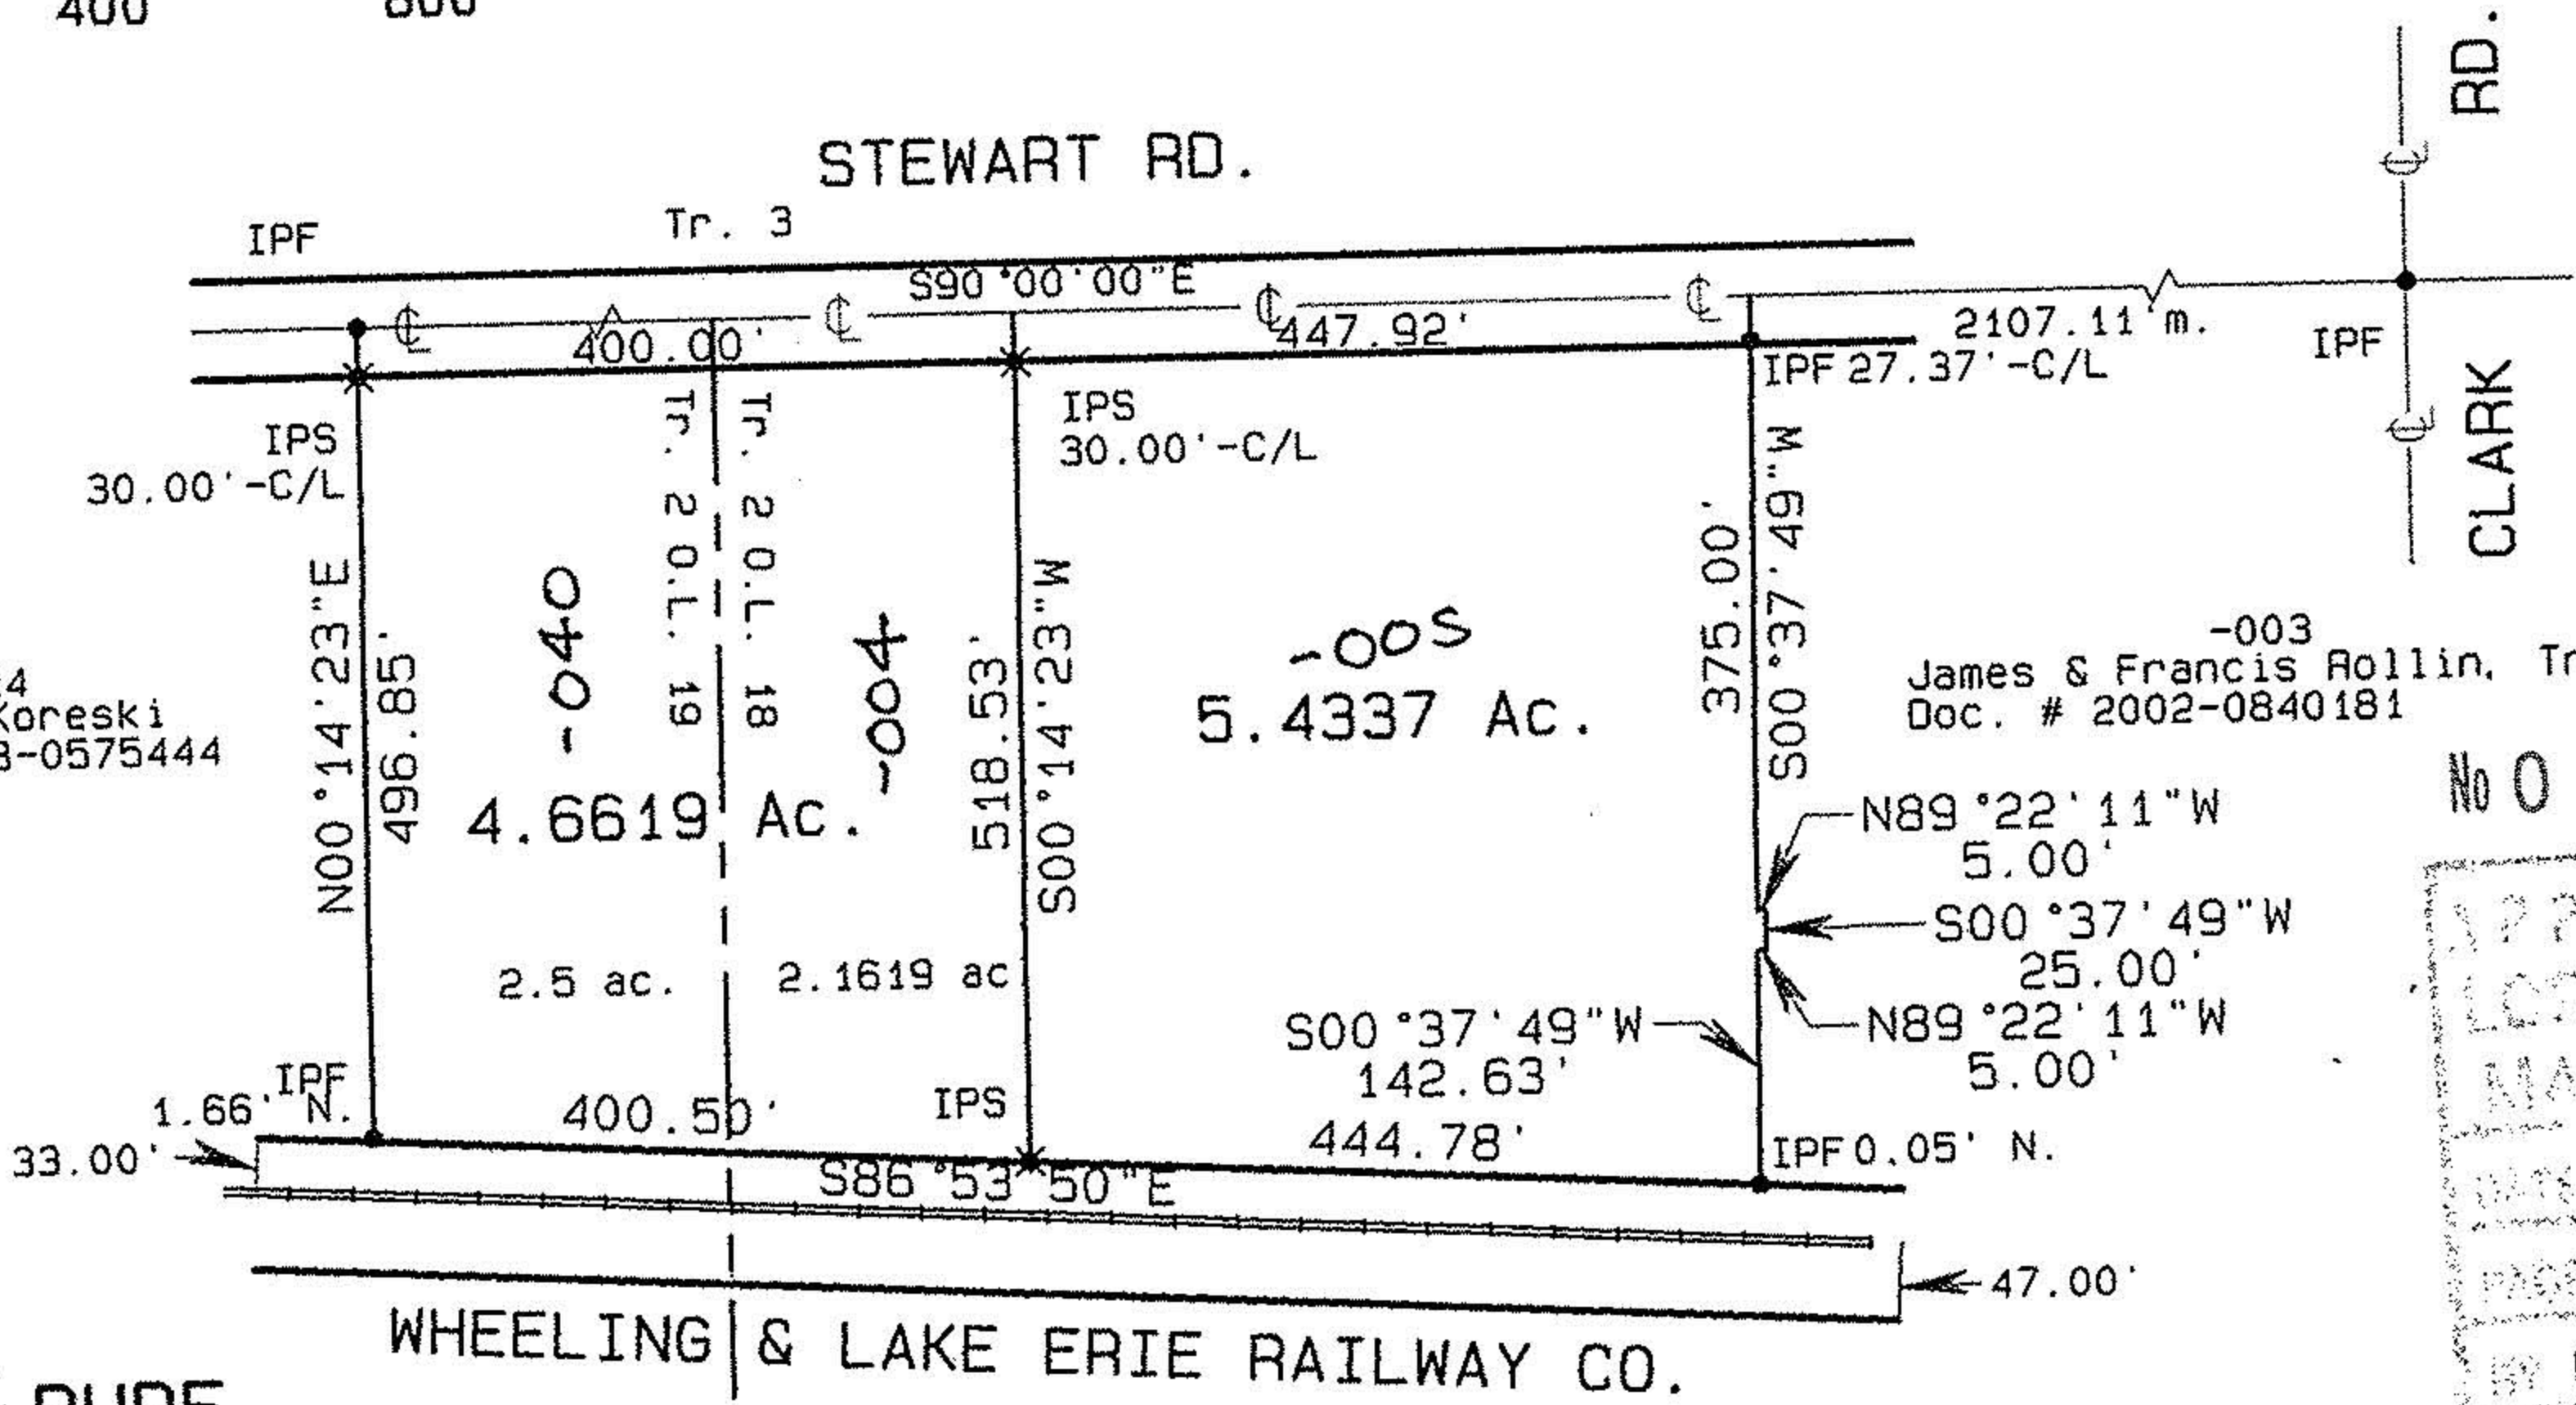

Survey For
ROGER & THERESA RUPE
 Huntington Twp. Tract 2 O.L. 18 & 19
 Lorain Co. Ohio

CARLSON SURVEYS
 440-926-0200

Bearings are to an assumed meridian and used to indicate angles only.
 Basis of bearings is centerline bearing for Stewart Road as found in
 O.R. 408 P. 283
 This plat of survey represents the minimum standards for boundary surveys
 in the State of Ohio as apopted 5-1-80 of the Administrative Code chapter 4733-37

No 01466
 APPROVED
 LORAIN CO.
 MAP DEPT.
 DATE 9-30-03
 PAGE 21-E
 BY R. MAINES
 03-01466