

FORMERLY NICHOLAS & MARY DIEDRICK
D.V. 177 P. 302

DUE EAST 2158.09'

1313.19'

844.90'

DUE EAST 880.55'

2.5713 Ac.

DUE SOUTH
132.48'

812.09'

400.00'

731.07'

N. 89° 59' W. 1943.16'

FRANK E. & EILEEN M. HERRMANN
D.V. 998 P. 93


RUTH M. HERRMANN
D.V. 996 P. 97

4.7932 Ac.

E DITCH

LORAIN & ASHLAND R.R.
N. 16° 25' 57" E 276.31' (Calc.)

DBERLIN ROAD
148.53' N. 27° 52' W.
148.52'

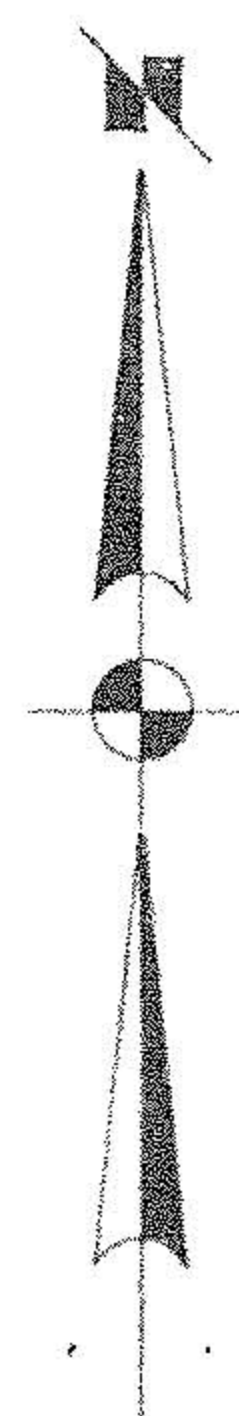

#17975-A

APPROVED
LORAIN CO.
MAP DEPT.
DATE 6/13/88
PAGE 5-00-062-A
BY T. McMain
VOID AFTER 17975-A



SURVEY OF

PART OF D.L. 62 AMHERST TWP. COUNTY OF LORAIN STATE OF OHIO
JUNE 1988 SCALE 1"=100'
LAUNDON · SIMON · CAHL & ASSOC., INC. ENGINEERS SURVEYORS