


NORTH  
SCALE 1"=100'

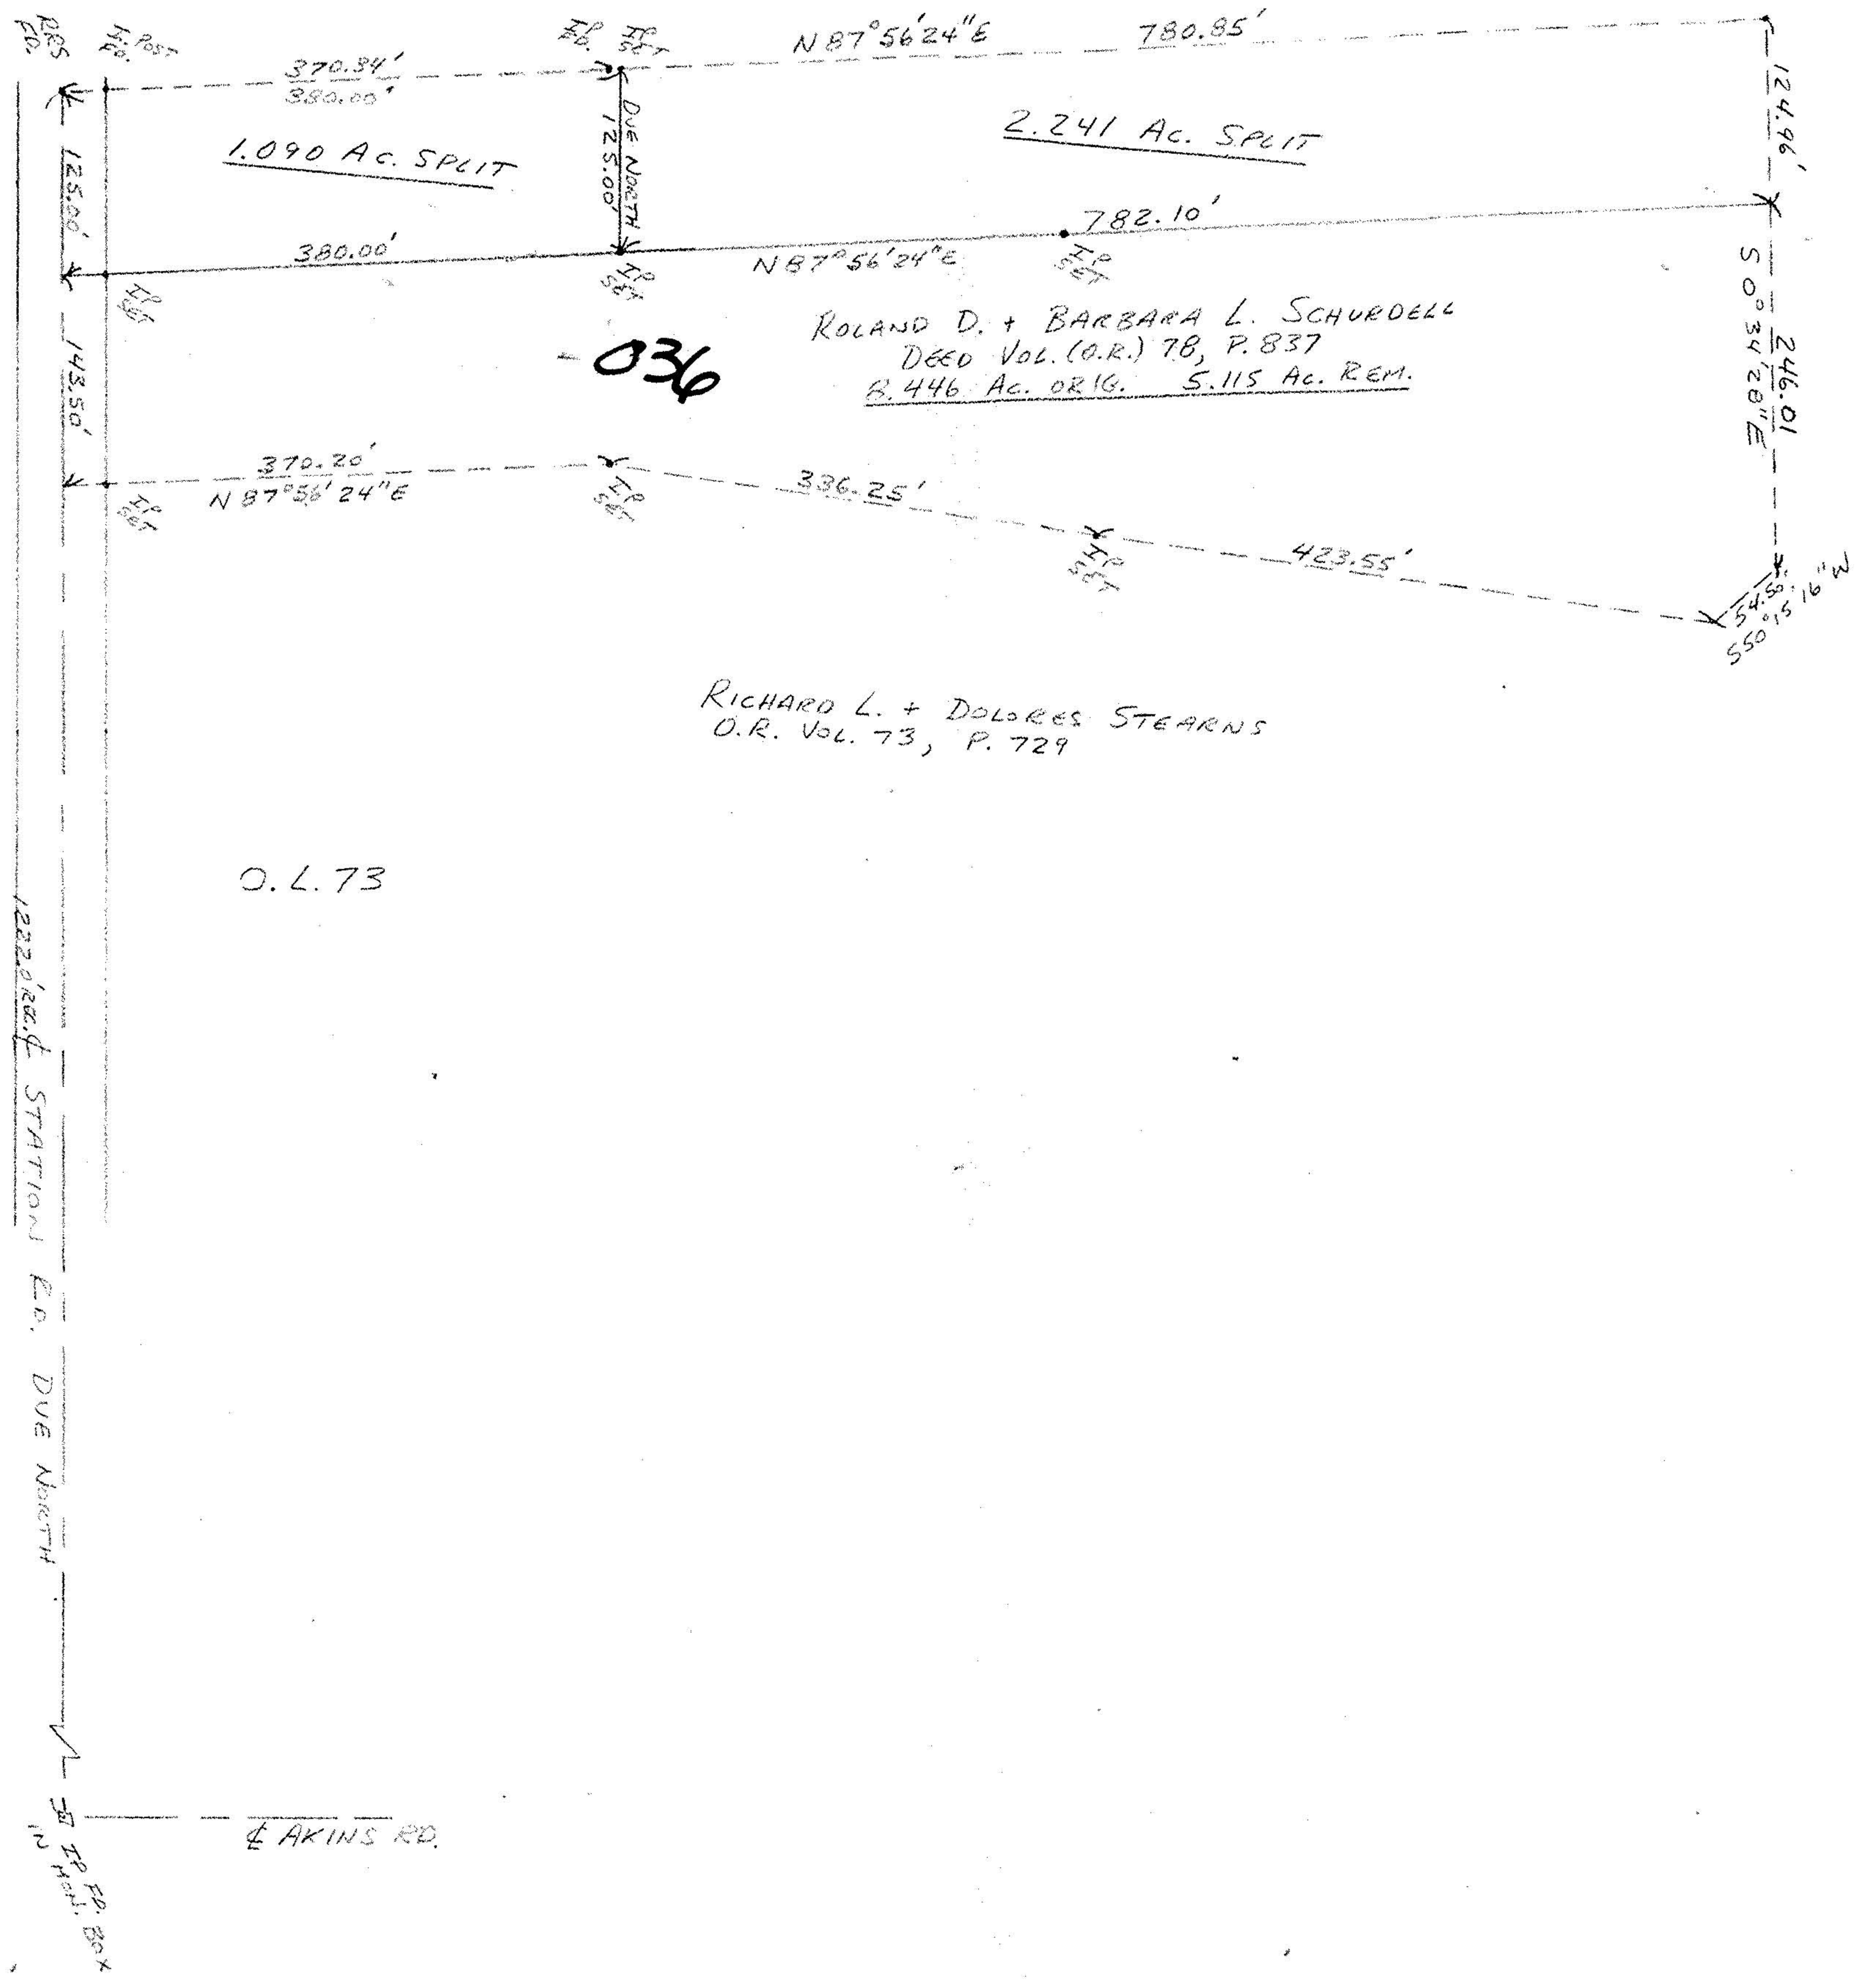

ROLAND D. + BARBARA L. SCHURDELL  
DEED VOL. (O.R.) 78, P. 837  
B. 446 AC. ORIG. 5.115 AC. REM.

RICHARD L. + DOLORES STEARNS  
O.R. VOL. 73, P. 729


O.L. 73

12222' STATION E.O. DUE NORTH

AKINS RD.

MAP OF 3.331 AC. SPLIT FOR DOUG KESYSE  
O.L. 73 - COLUMBIA TWP - LOREAN CO.

SCALE 1"=100'	APPROVED BY
DATE 7/26/88	DRAWN BY JH
JOHN R. HAMILTON - REG. SURV. # 6861	
ORANGING NUMBER	

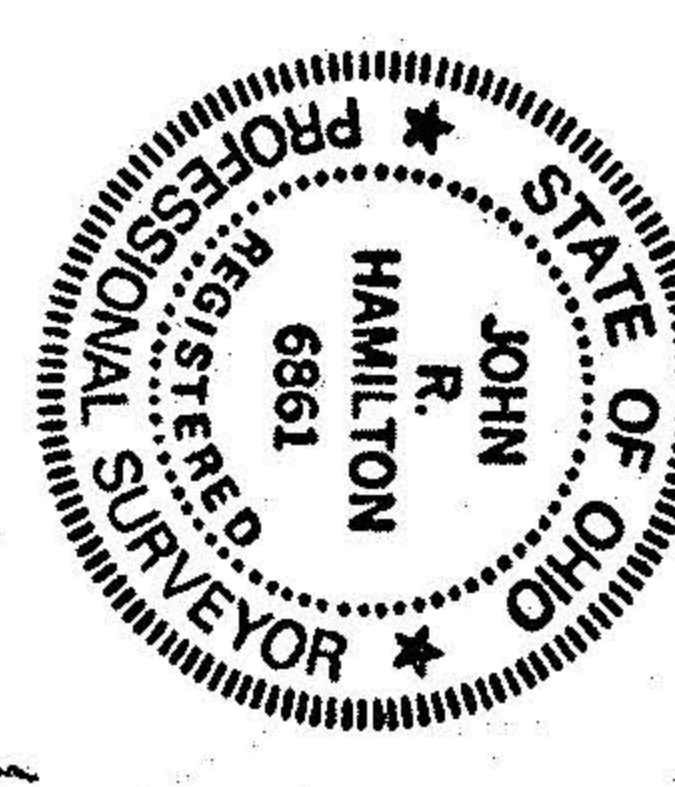

# 18106

APPROVED	DATE 7-1-88
FORRAIN CO.	PAGE 12-E
MAP DEPT.	BY Mark Hamilton
	VOID AFTER # 18106

12-00-073-000