


NORTH
SCALE 1"=100'

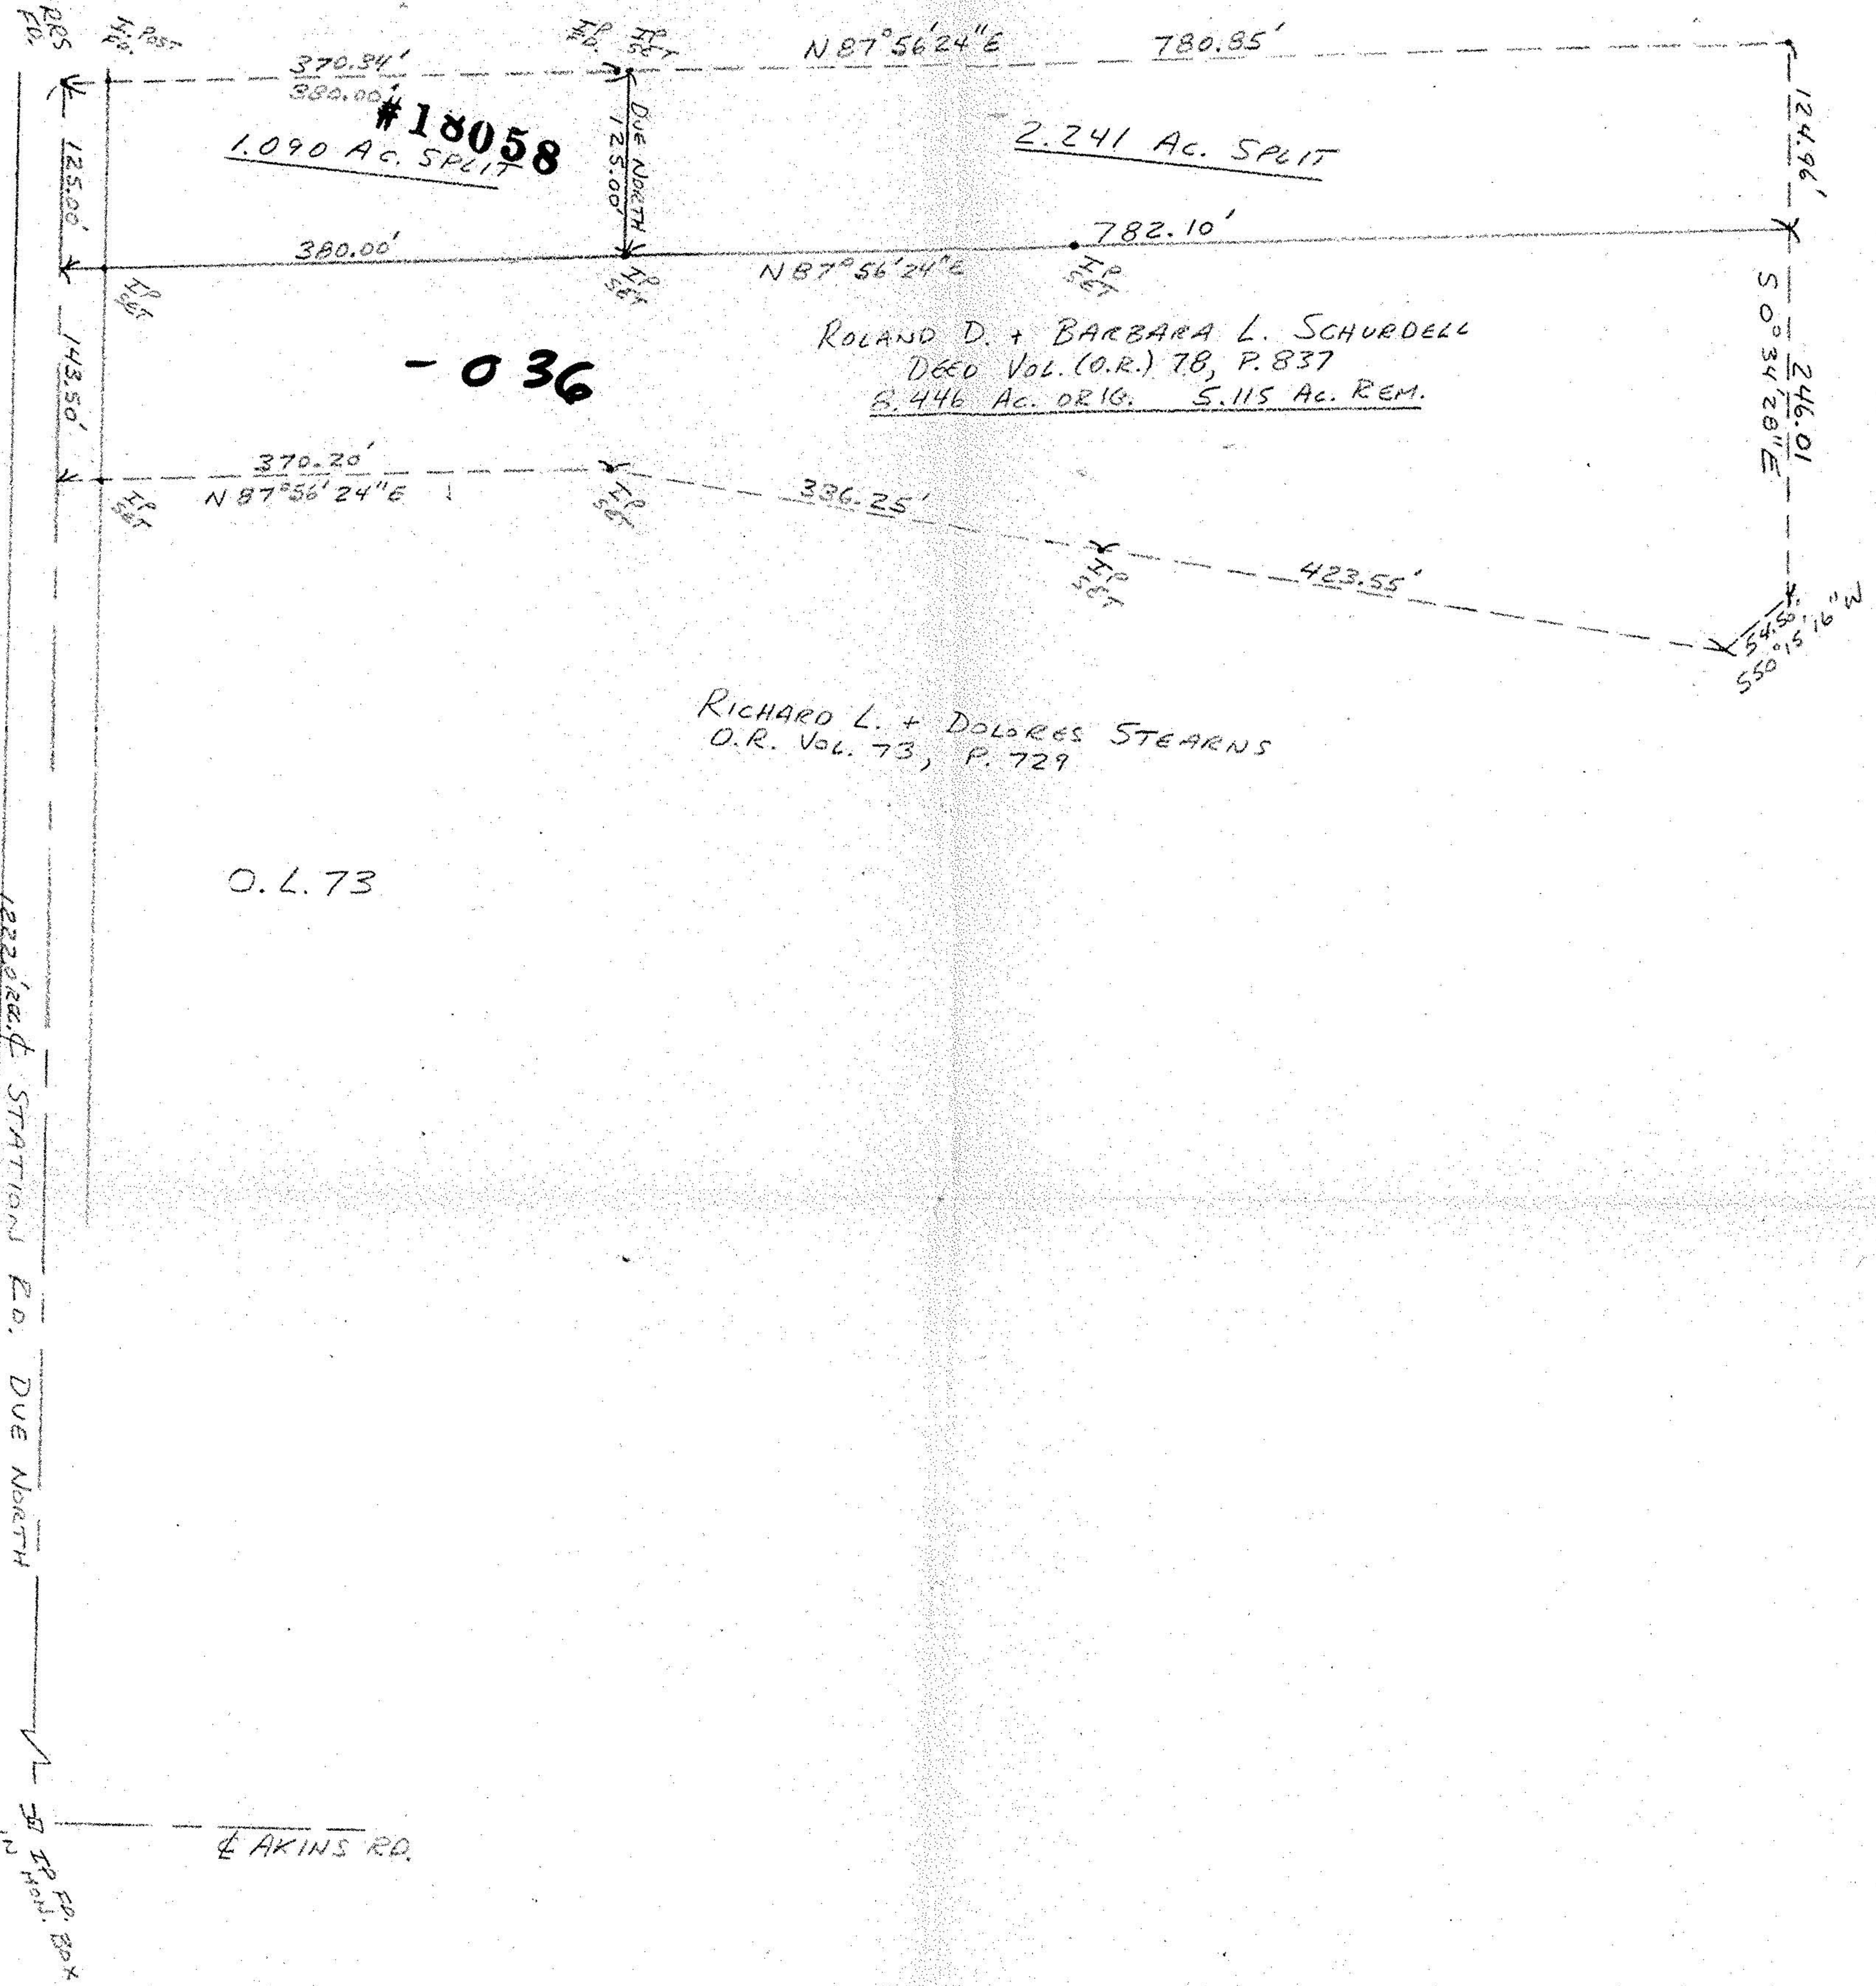

#18058
1.090 AC. SPLIT

2.241 AC. SPLIT

- 036


ROLAND D. + BARBARA L. SCHURDELL
DEED VOL. (O.R.) 78, P. 837
6.446 AC. ORIG. 5.115 AC. REM.

RICHARD L. + DOLORES STEARNS
O.R. Vol. 73, P. 729

O.L. 73

STATIONS E.D. DUE NORTH

AKINS RD.

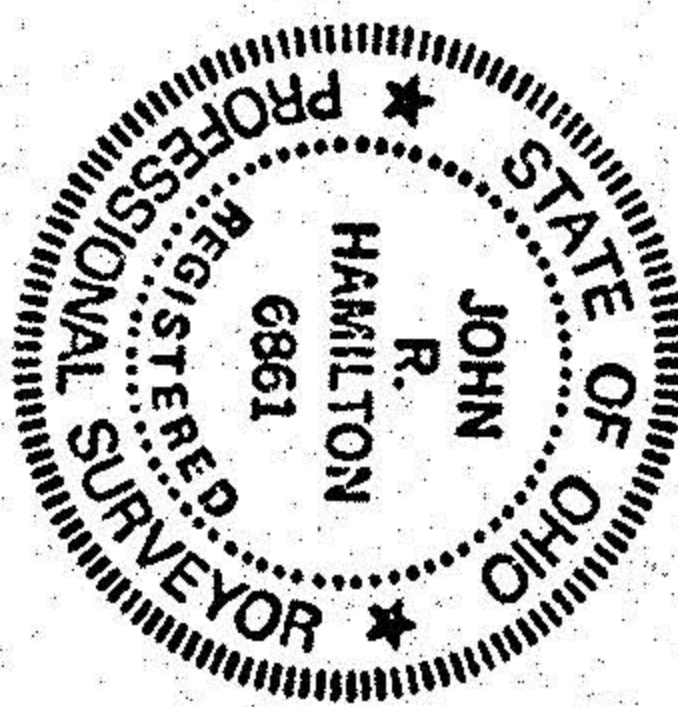

#18058
APPROVED
LORAIN CO.
MAP DEPT.
DATE 3-2-88
PAGE 12E
BY [Signature]
VOID AFTER #18058

MAP OF 3.331 AC. SPLIT FOR DOUG KEYS
O.L. 73 - COLUMBIA TWP - LORAIN CO.

SCALE 1"=100'

DATE 7/26/88

APPROVED BY [Signature]

JOHN R. HAMILTON - REG. SURV. #6861

DRAWING NUMBER