

# KLEINOEDER-SCHMIDT and ASSOCIATES


**ENGINEERS — SURVEYORS — CONSULTANTS IN LAND PLANNING**  
**ELYRIA - NORWALK - MEDINA** OHIO

Township COLUMBIA  
Orig. Lot(s) 88  
County of LORAIN  
Corporation

**Sublot(s)** 66-88

**Subd'n** \_\_\_\_\_

Tract \_\_\_\_\_  
Sec. \_\_\_\_\_  
State of Ohio

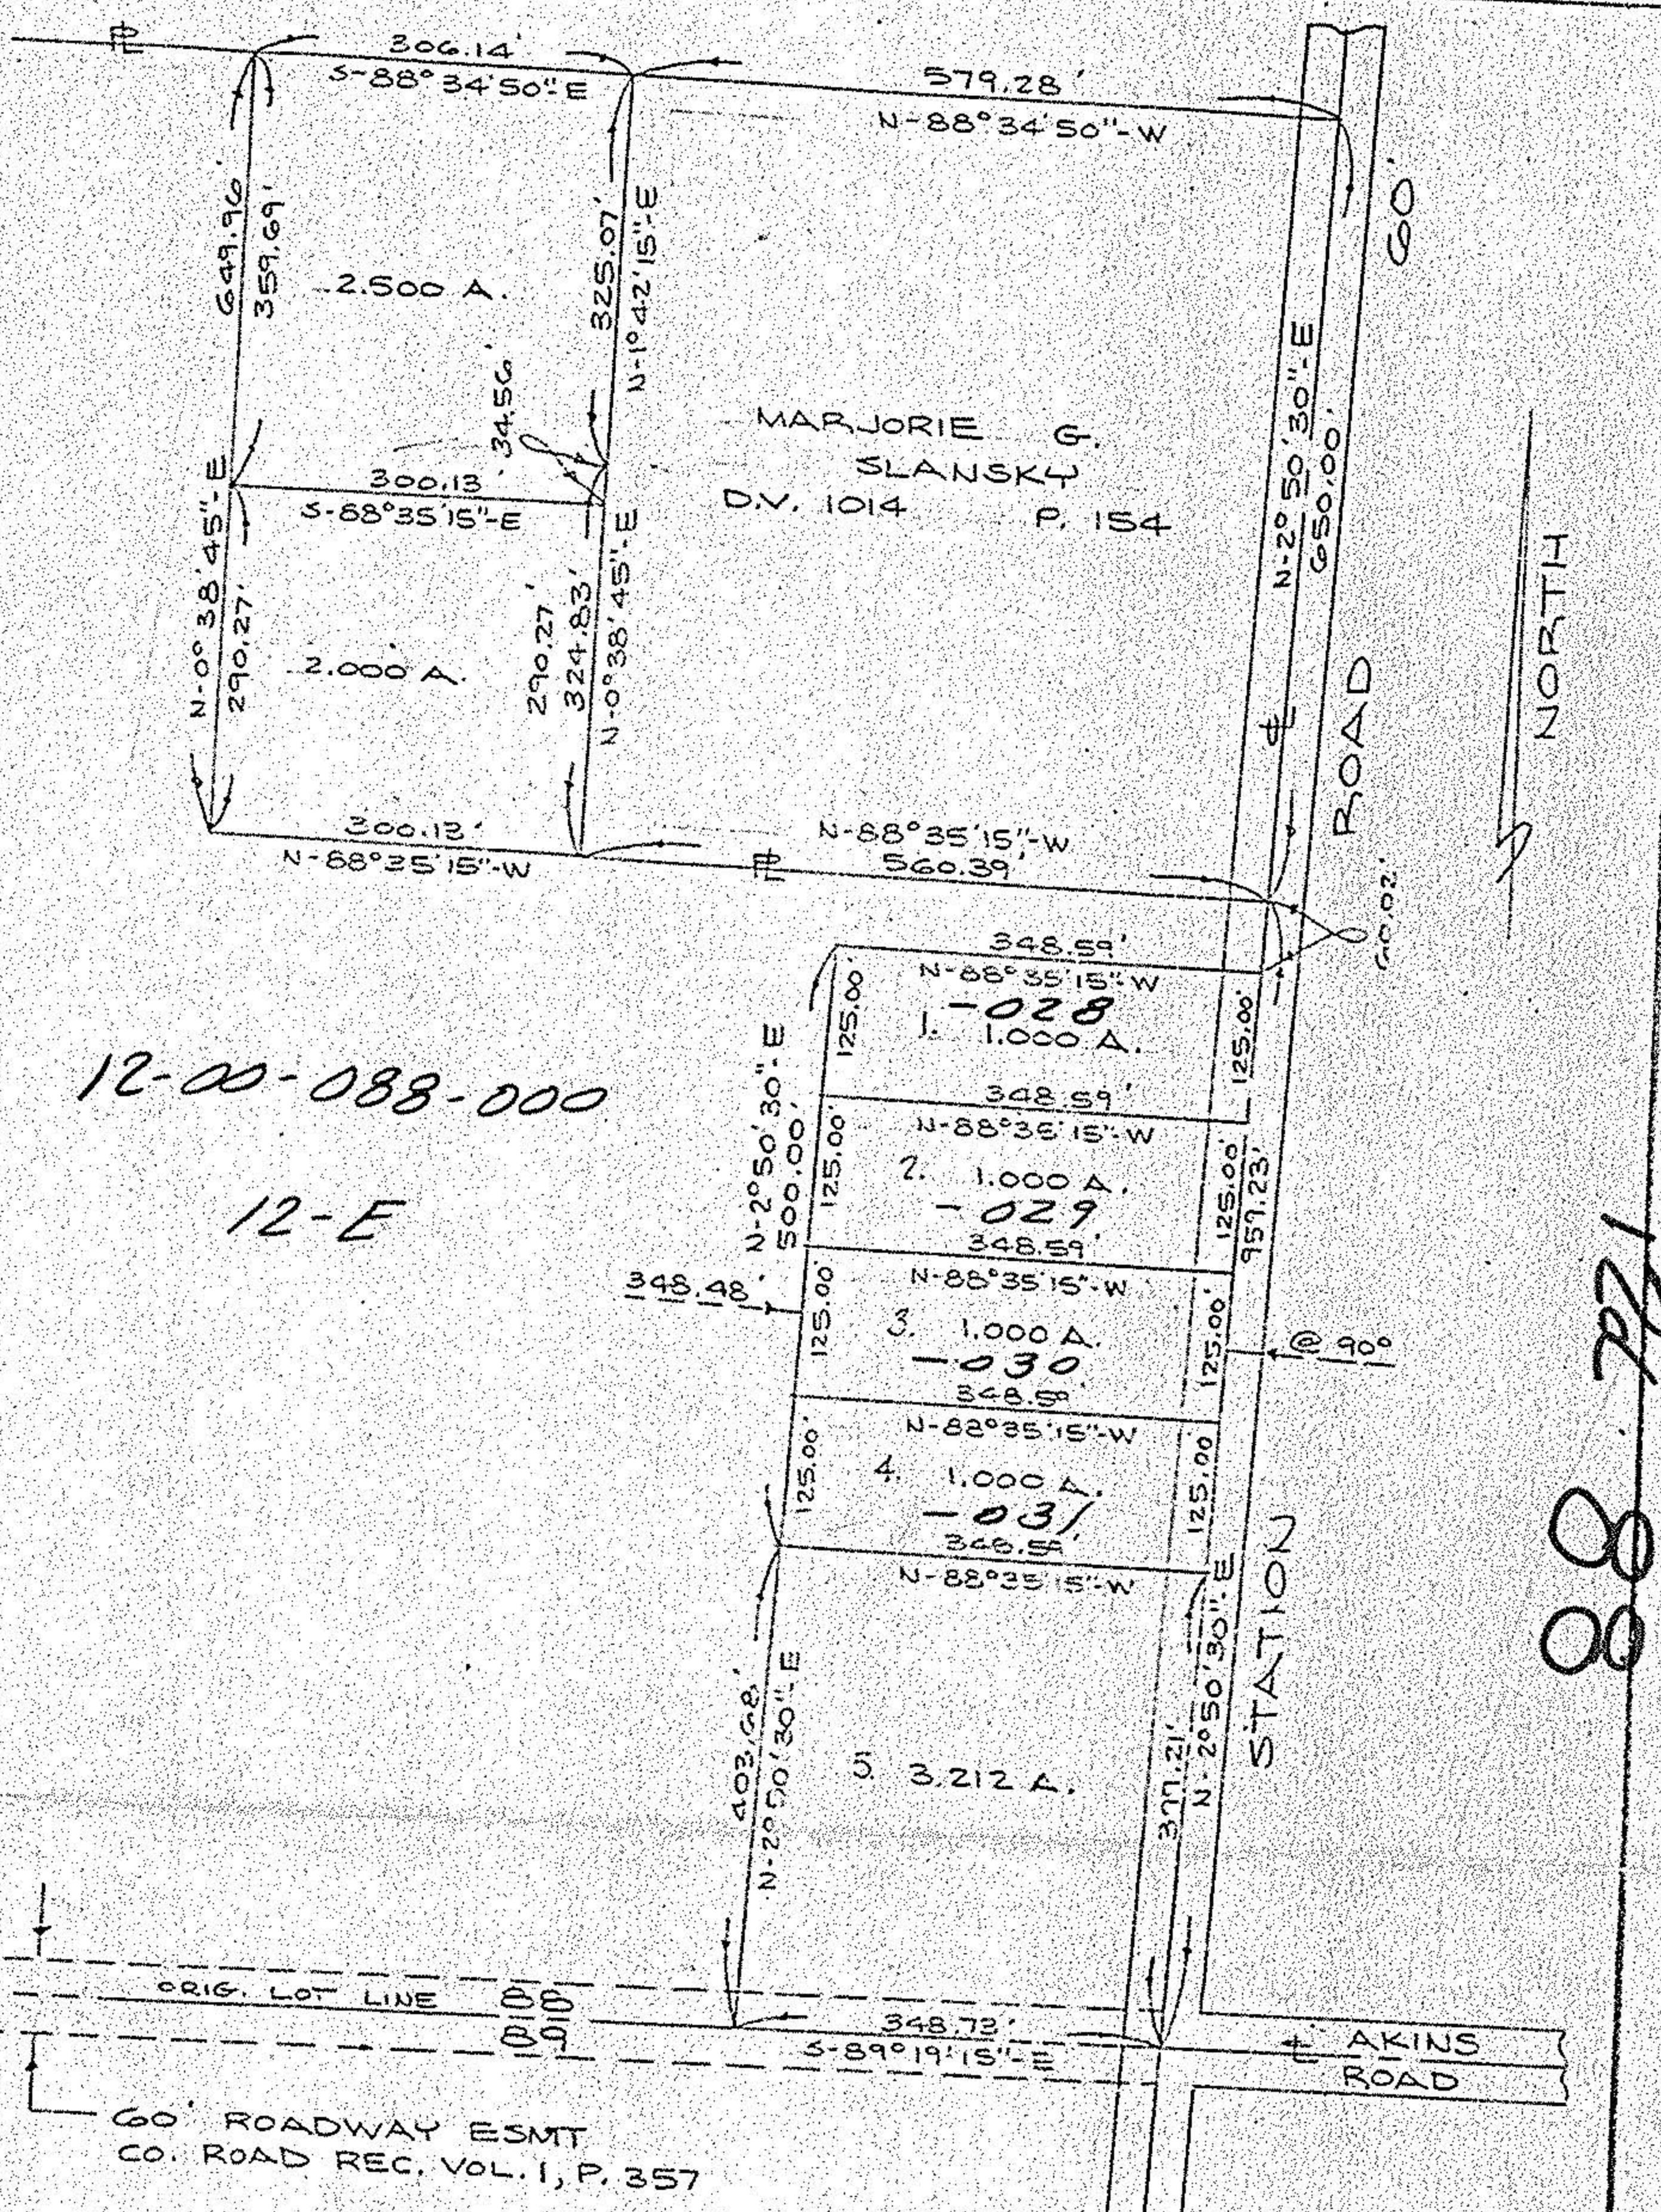

Prepared for:

FRANK FETCHELL

REV. 5/6/77

Scale: 1" = 200

Date: 6-1-22

1960-1961

Job No. 77-64