

APPROVED
LORAIN CO.
MAP DEPT

PLAT OF BOUNDARY SURVEY

DATE 11/7/04


JUANITA B. SCHRAMM REVOCABLE LIVING TRUST

PAGE 9-B

PART OF ORIGINAL TOWNSHIP LOT 27

D. Holland
#03-00956-A

TOWNSHIP OF RUSSIA, LORAIN COUNTY, OHIO

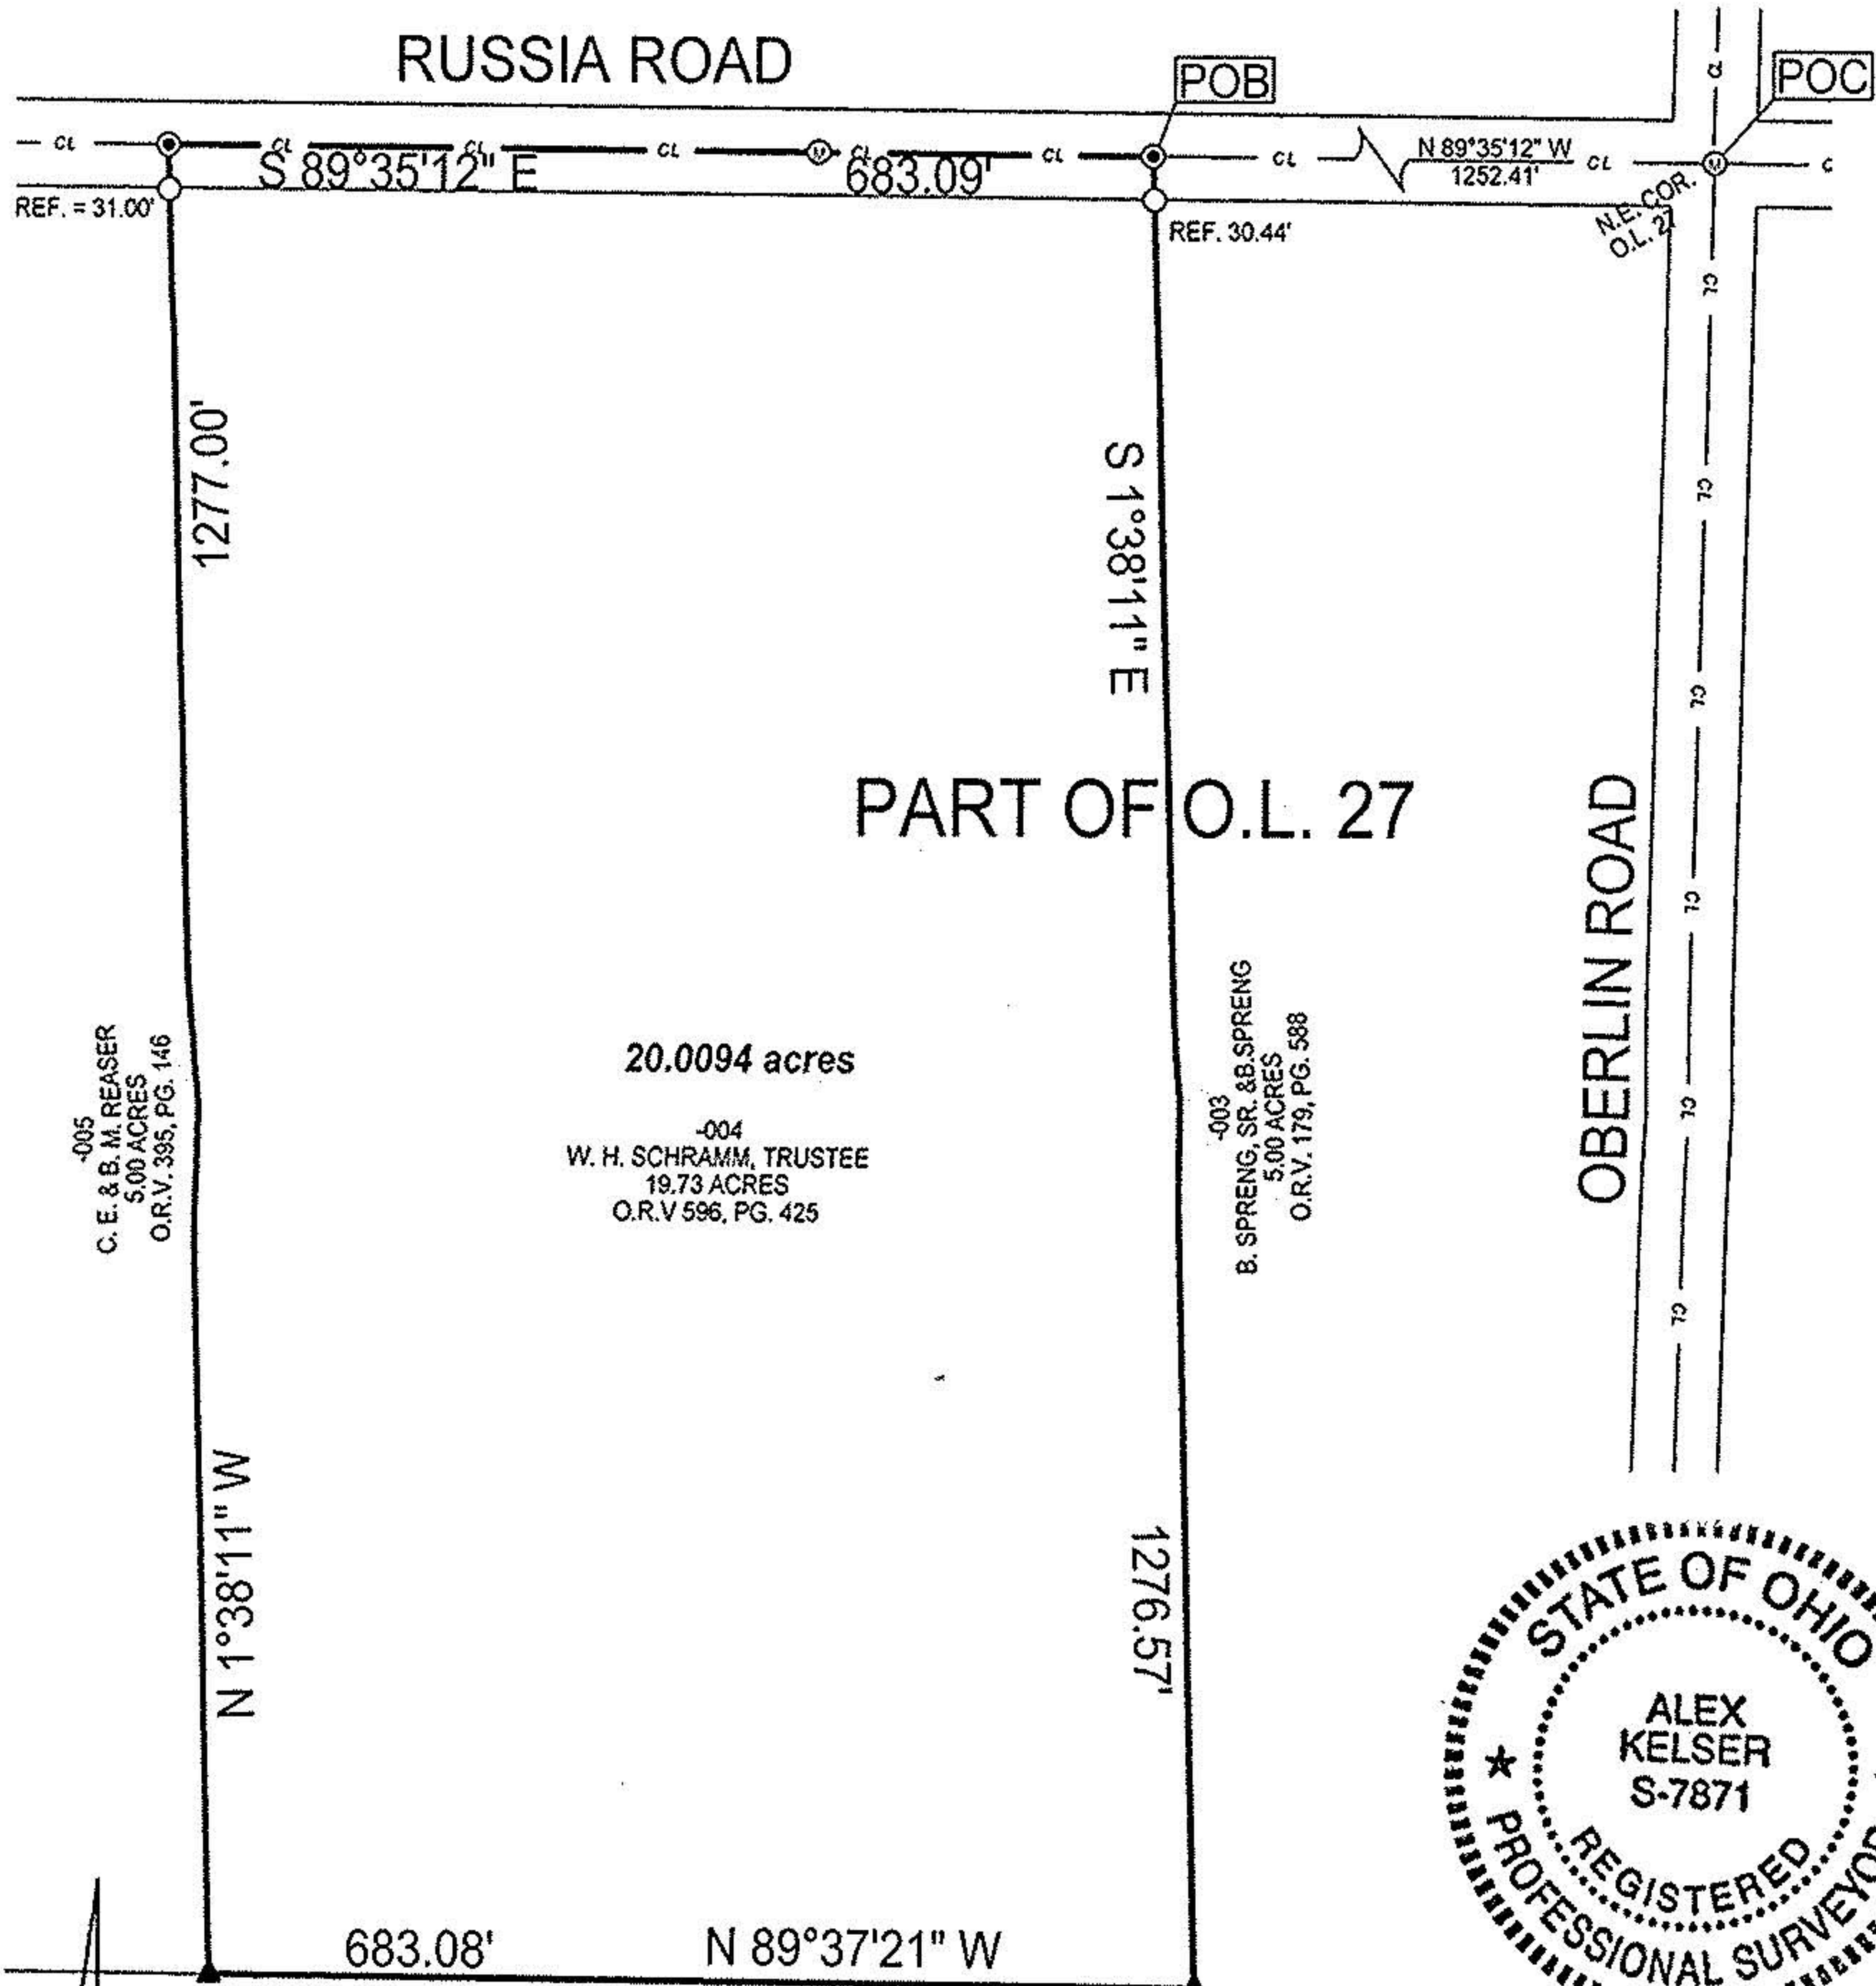

-005
C. E. & B. M. REASER
5.00 ACRES
O.R.V. 395, PG. 146

20.0094 acres
-004
W. H. SCHRAMM, TRUSTEE
19.73 ACRES
O.R.V. 596, PG. 425

-003
B. SPRENG, SR. & B. SPRENG
5.00 ACRES
O.R.V. 179, PG. 588

-012
C. O. & K. S. BURRER
50.048 ACRES
O.R.V. 136, PG. 117



Legend

- Iron Pipe Found
- ⊗ Iron Pin In Monument Box Found
- ⊙ Magnetic PK Spike Set
- ▲ 5/8" Iron Pin Set with Cap Stamped "Kelsner 7871"

BEARINGS
ARE
ASSUMED.

ERROR OF CLOSURE IS
LESS THAN 1:10,000.

SCALE 1"=200'



LAUNDON • SIMON • KELSER & ASSOC., INC.

PROFESSIONAL LAND SURVEYORS

110 MIDDLE AVE. • ELYRIA, OHIO • 44035

PHONE (440) 322-7625

DATE:	10/15/03
JOB NO.:	03-3639 REF. 03-3583

Alex Kelsner
Alex Kelsner

RLS #7871