

5-00-094-B

#9536

05-00-094-~~103~~-103

Seymour L. Lullis Norton Seymour Norton



Vol. 659-40

Vol. 494-508

Map of Part of O.L. 94 Amherst Twp.

Lorain Co. Ohio Scale 1" 100'

By Arnold F. Koepp Registered Surveyor No. 4306

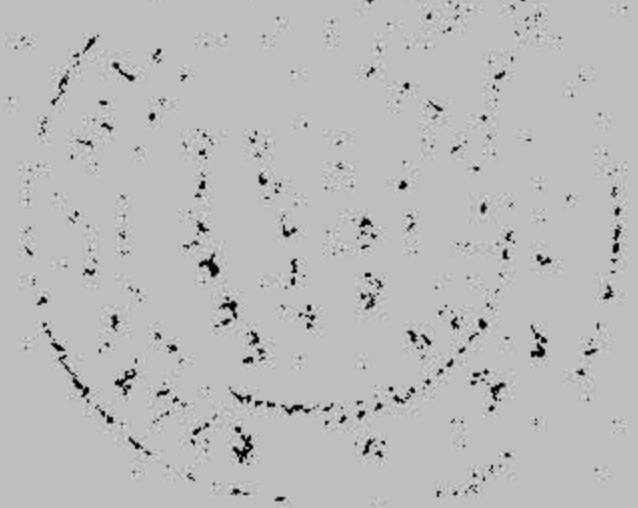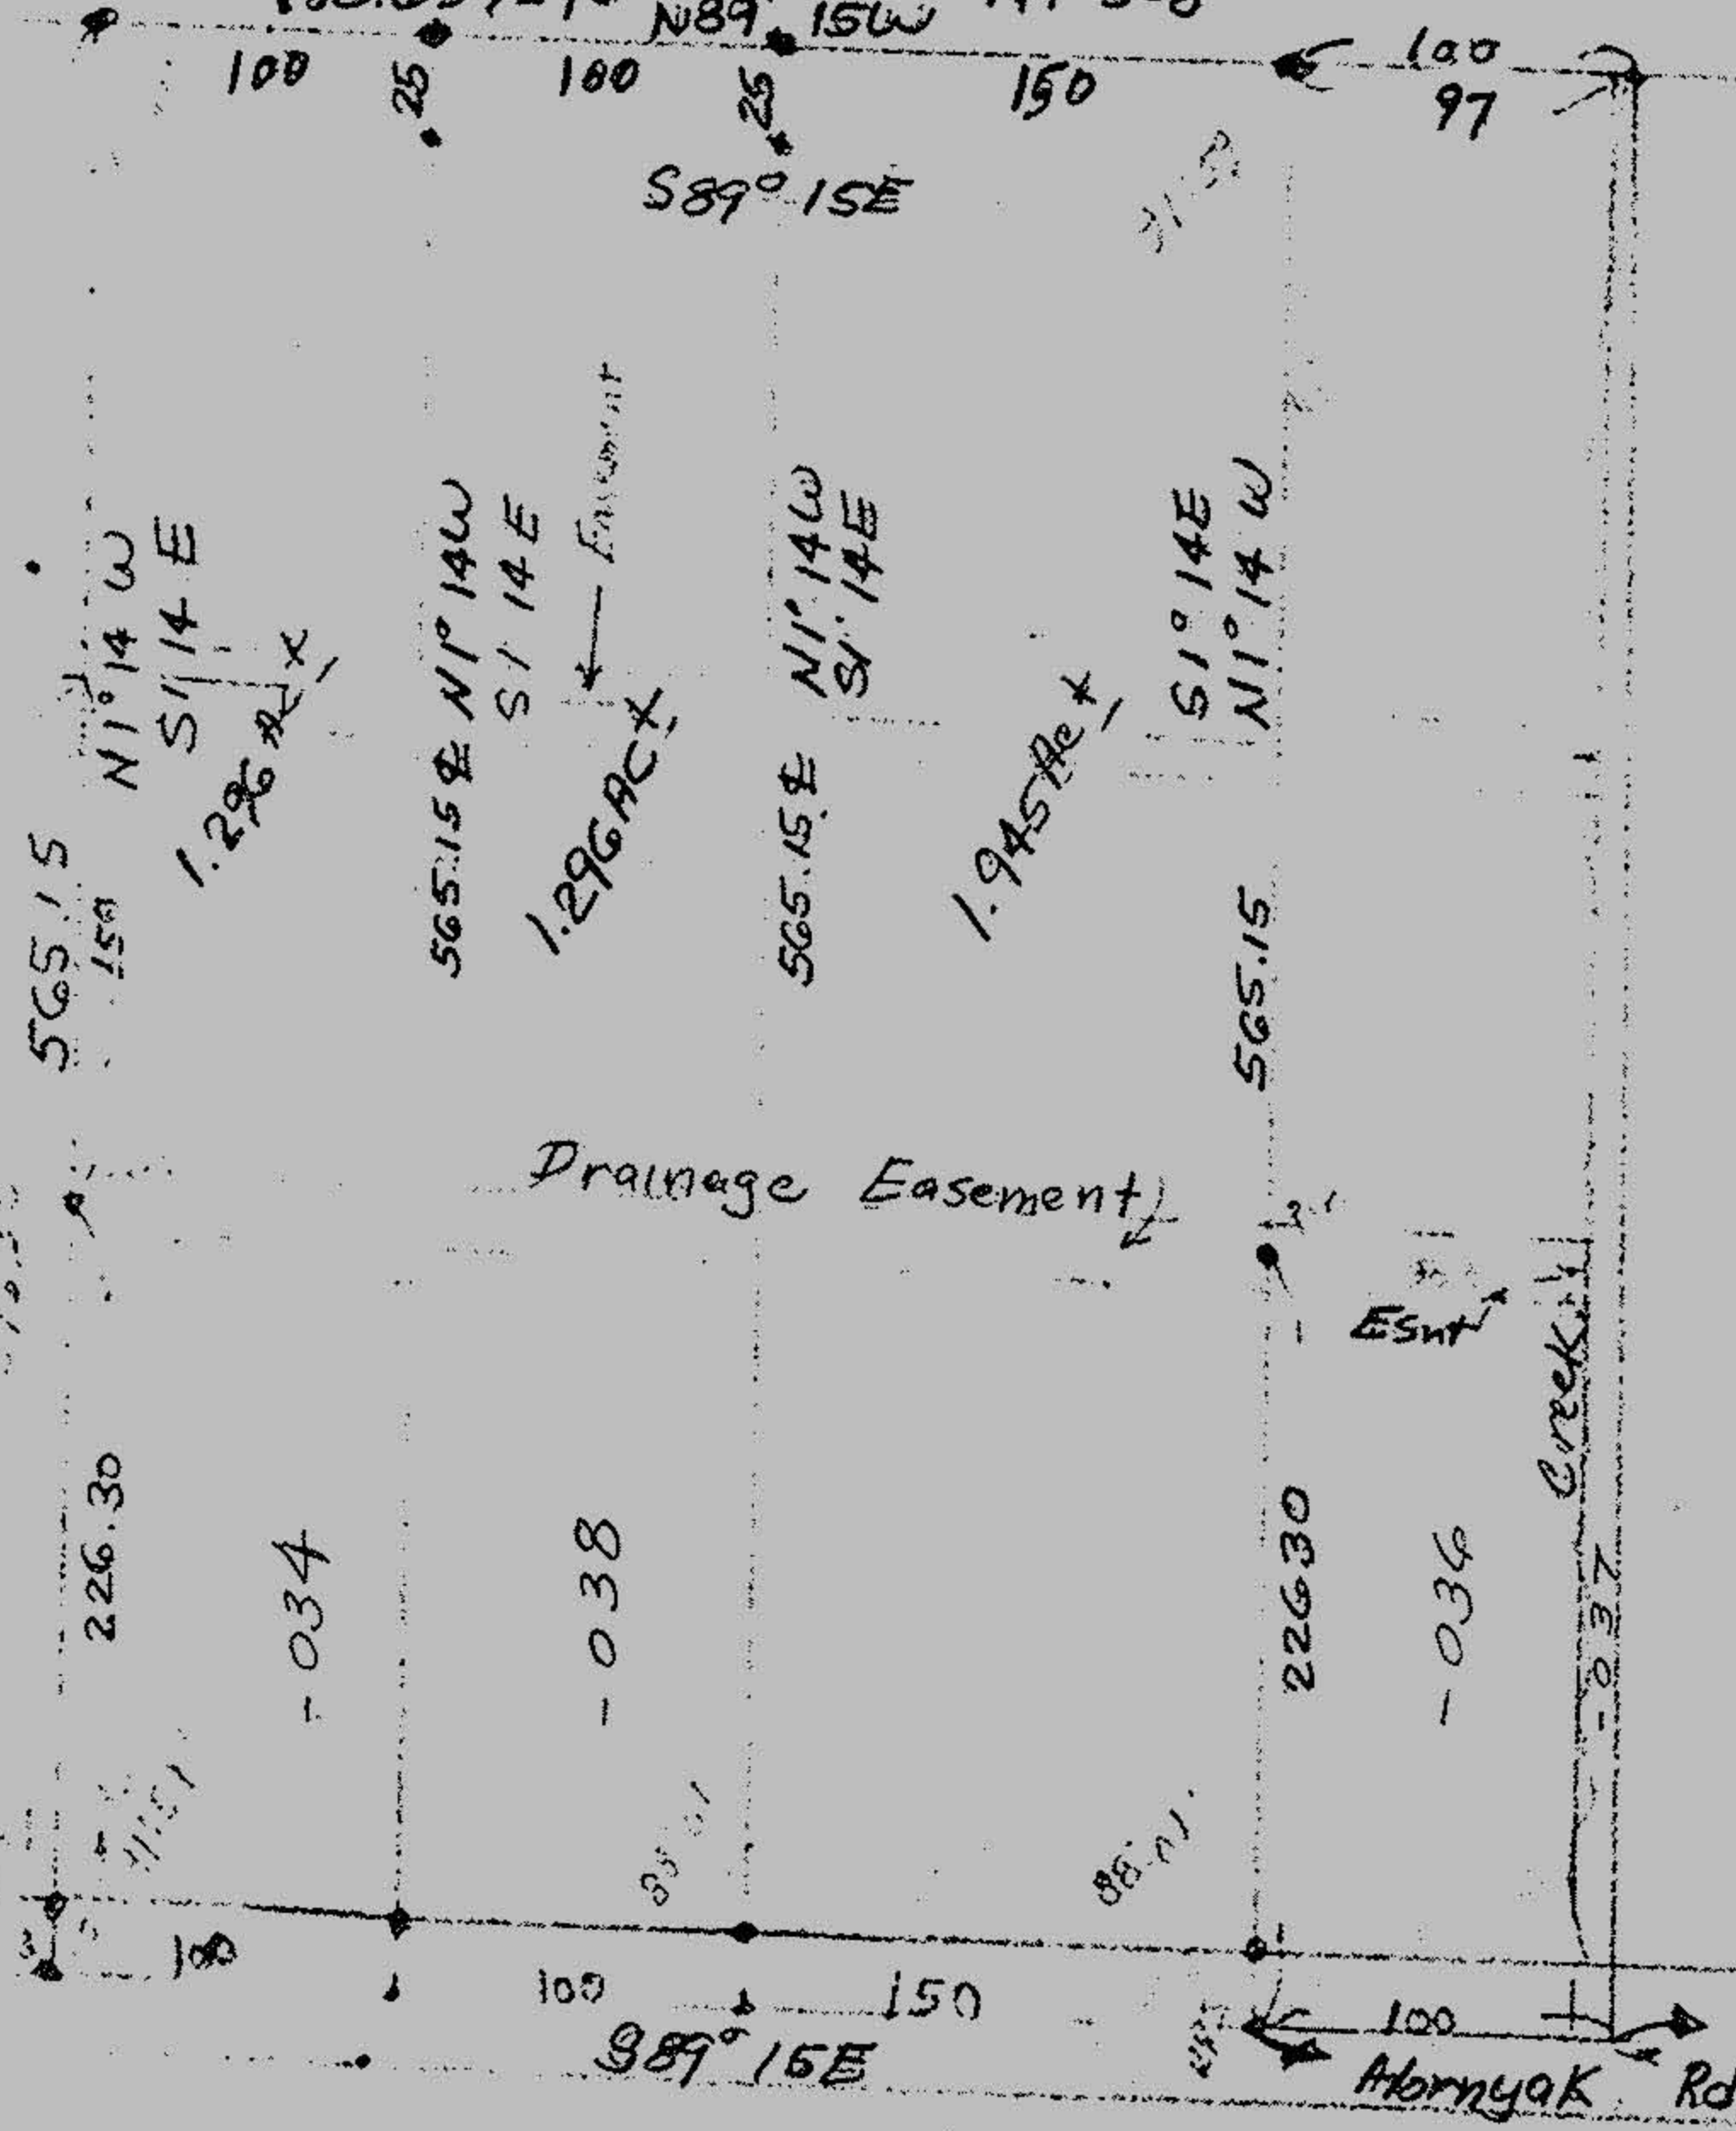

Vol. 953-333

APR 7 1976

5-00-094-B

Quarry Road

95-36