


BOUNDARY SURVEY

OF PART OF
ORIGINAL AMHERST TOWNSHIP LOT NO. 60
CITY OF AMHERST COUNTY OF LORAIN STATE OF OHIO

DATE: OCTOBER 13, 1999
REVISED: NOVEMBER 18, 1999
REVISED: NOV. 29, 1999 - DEC. 3, 1999 - JAN. 3, 2000 - JULY 23, 2001

COOPER FOSTER PARK ROAD

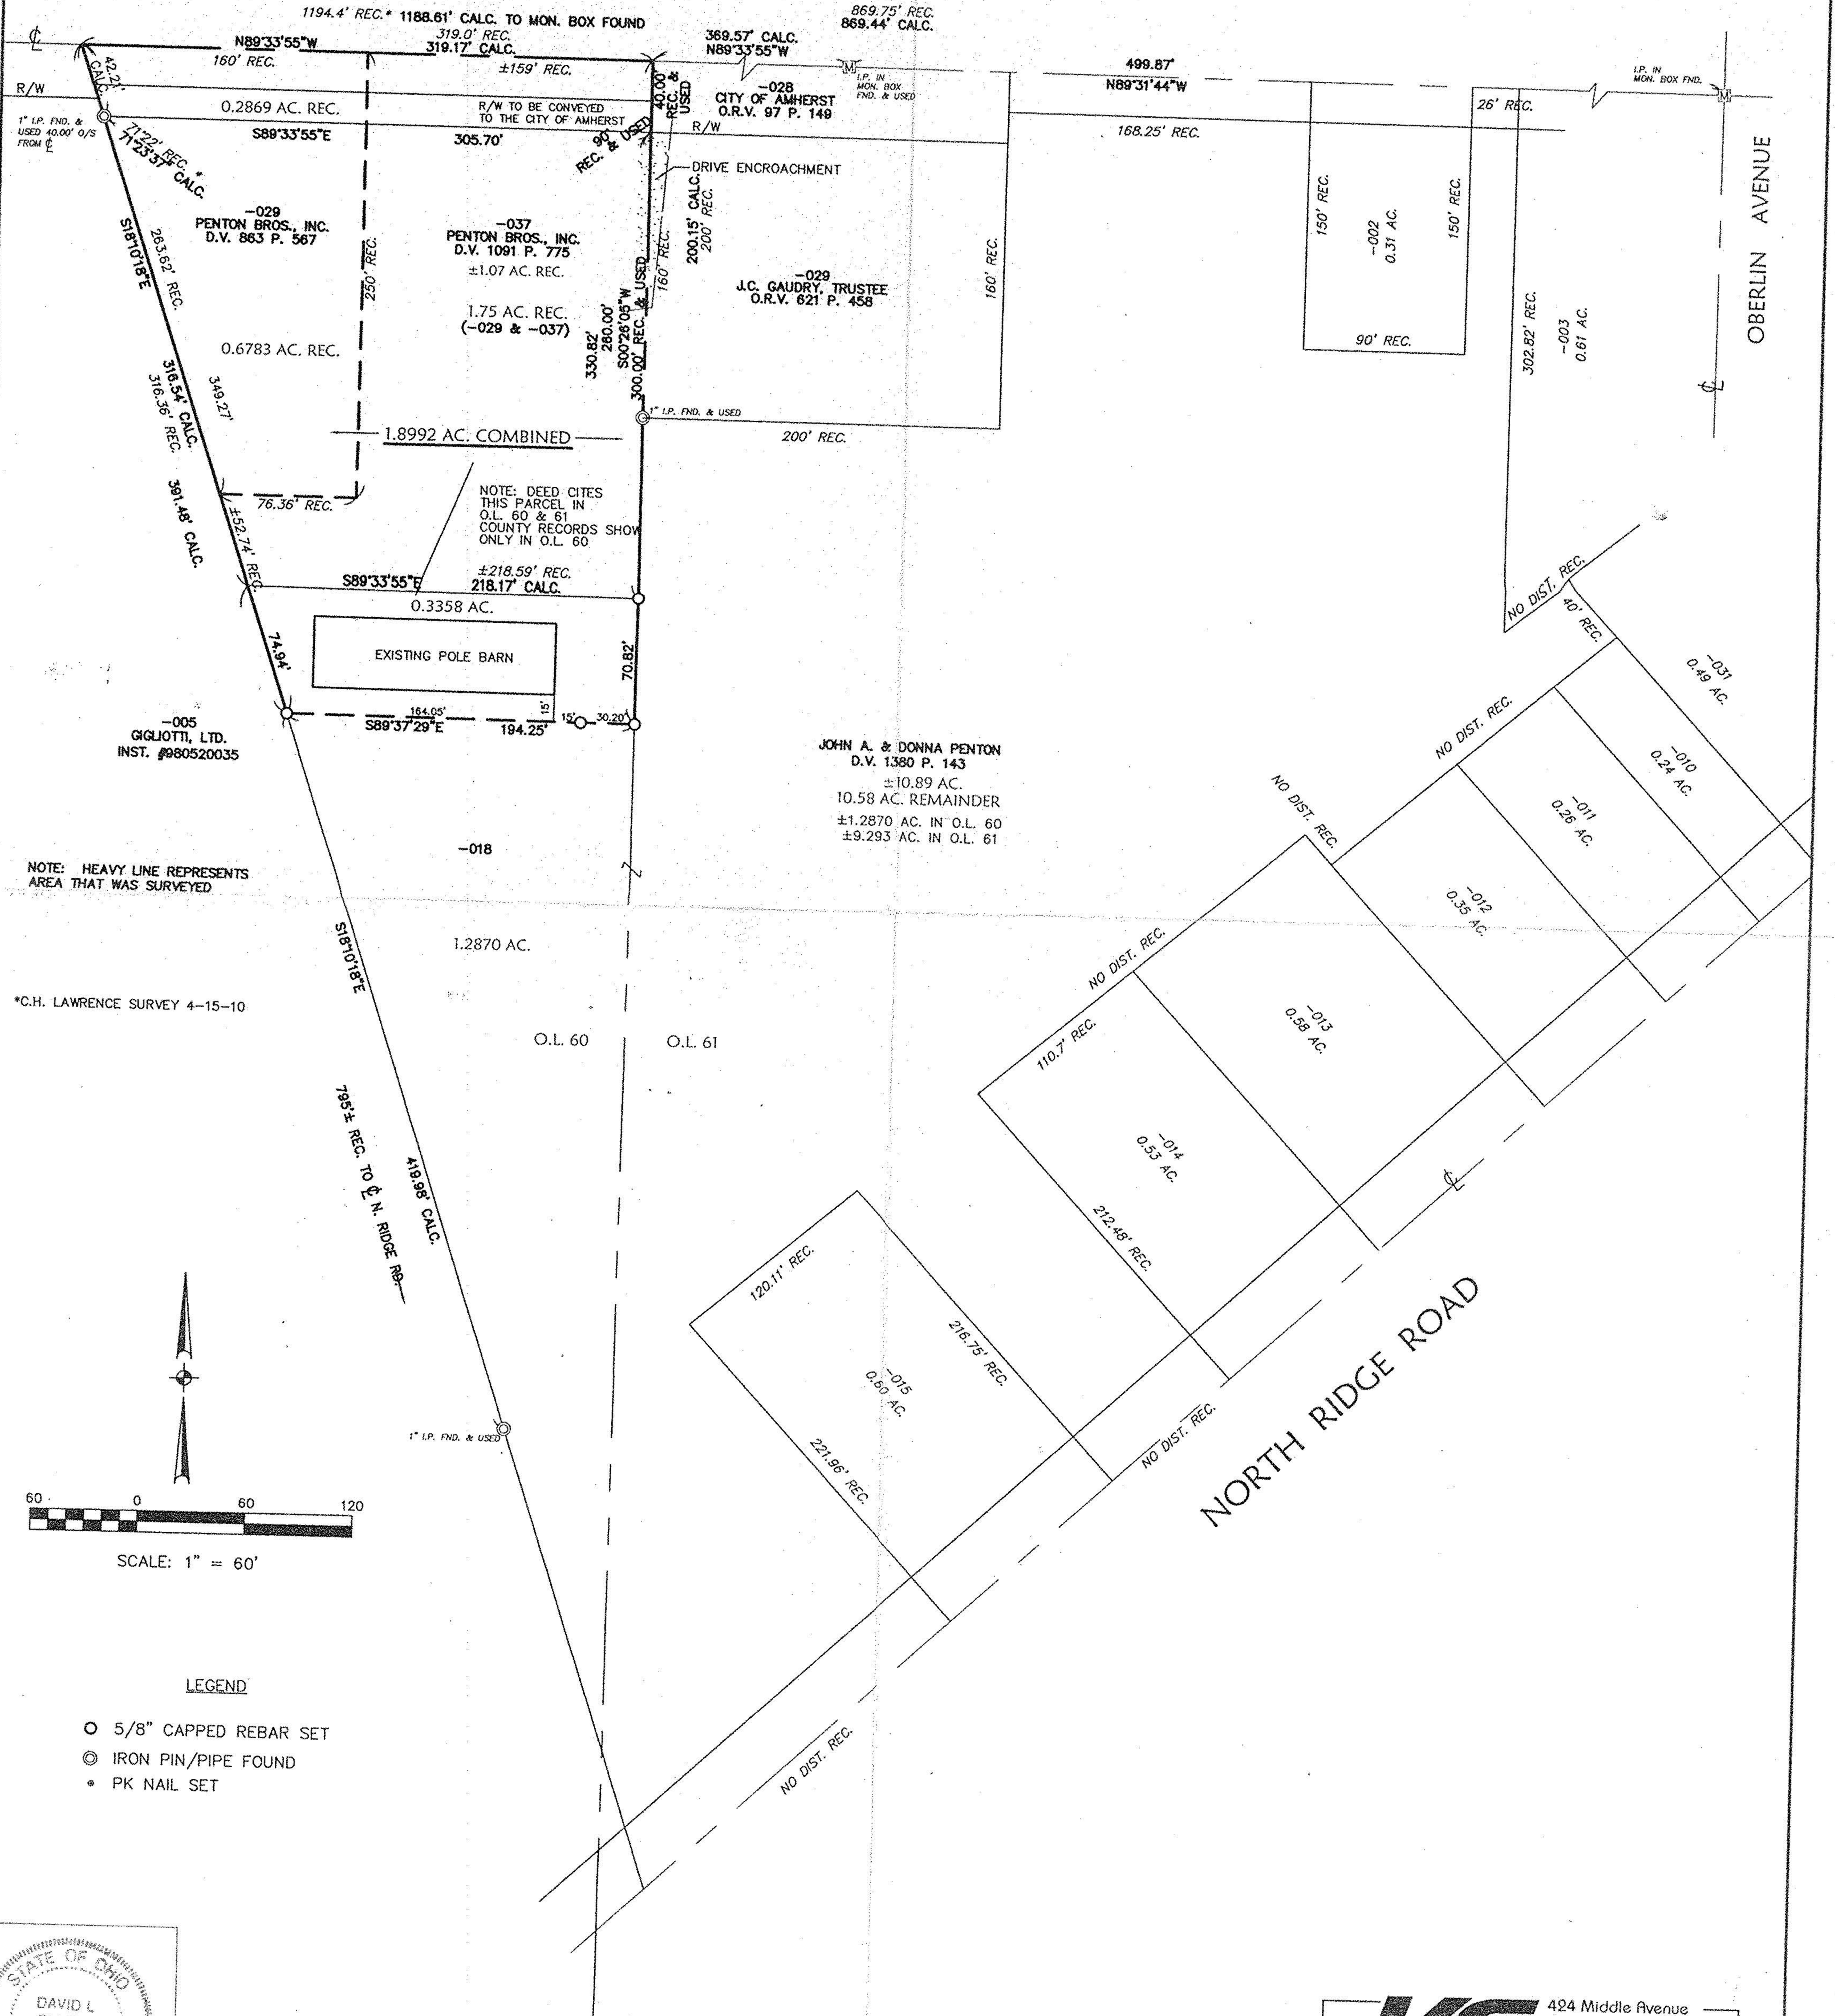

NOTE: HEAVY LINE REPRESENTS AREA THAT WAS SURVEYED

*C.H. LAWRENCE SURVEY 4-15-10

NOTE: DEED CITES THIS PARCEL IN O.L. 60 & 61 COUNTY RECORDS SHOW ONLY IN O.L. 60


JOHN A. & DONNA PENTON
D.V. 1380 P. 143
±10.89 AC.
10.58 AC. REMAINDER
±1.2870 AC. IN O.L. 60
±9.293 AC. IN O.L. 61



SCALE: 1" = 60'

LEGEND

- 5/8" CAPPED REBAR SET
- ⊙ IRON PIN/PIPE FOUND
- PK NAIL SET

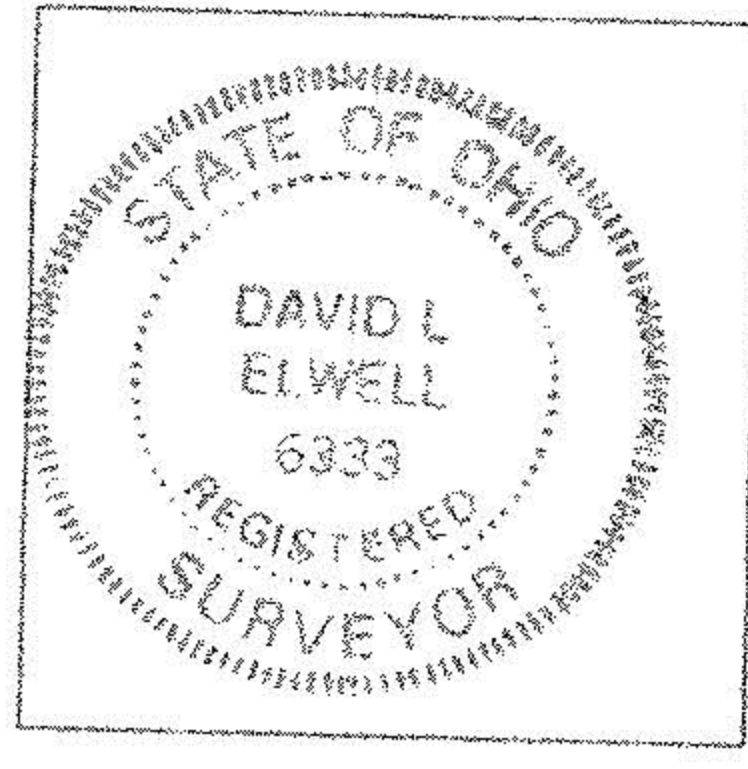

David L. Elwell
DAVID L. ELWELL, REGISTERED SURVEYOR NO. 6333

KS ASSOCIATES
424 Middle Avenue
Elyria, Ohio 44035
Phone (440) 322-6317
Fax (440) 284-0623
mailroom@ksassoc.com
www.ksassoc.com