
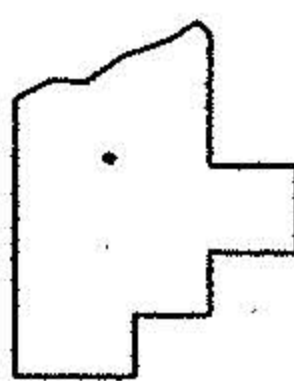
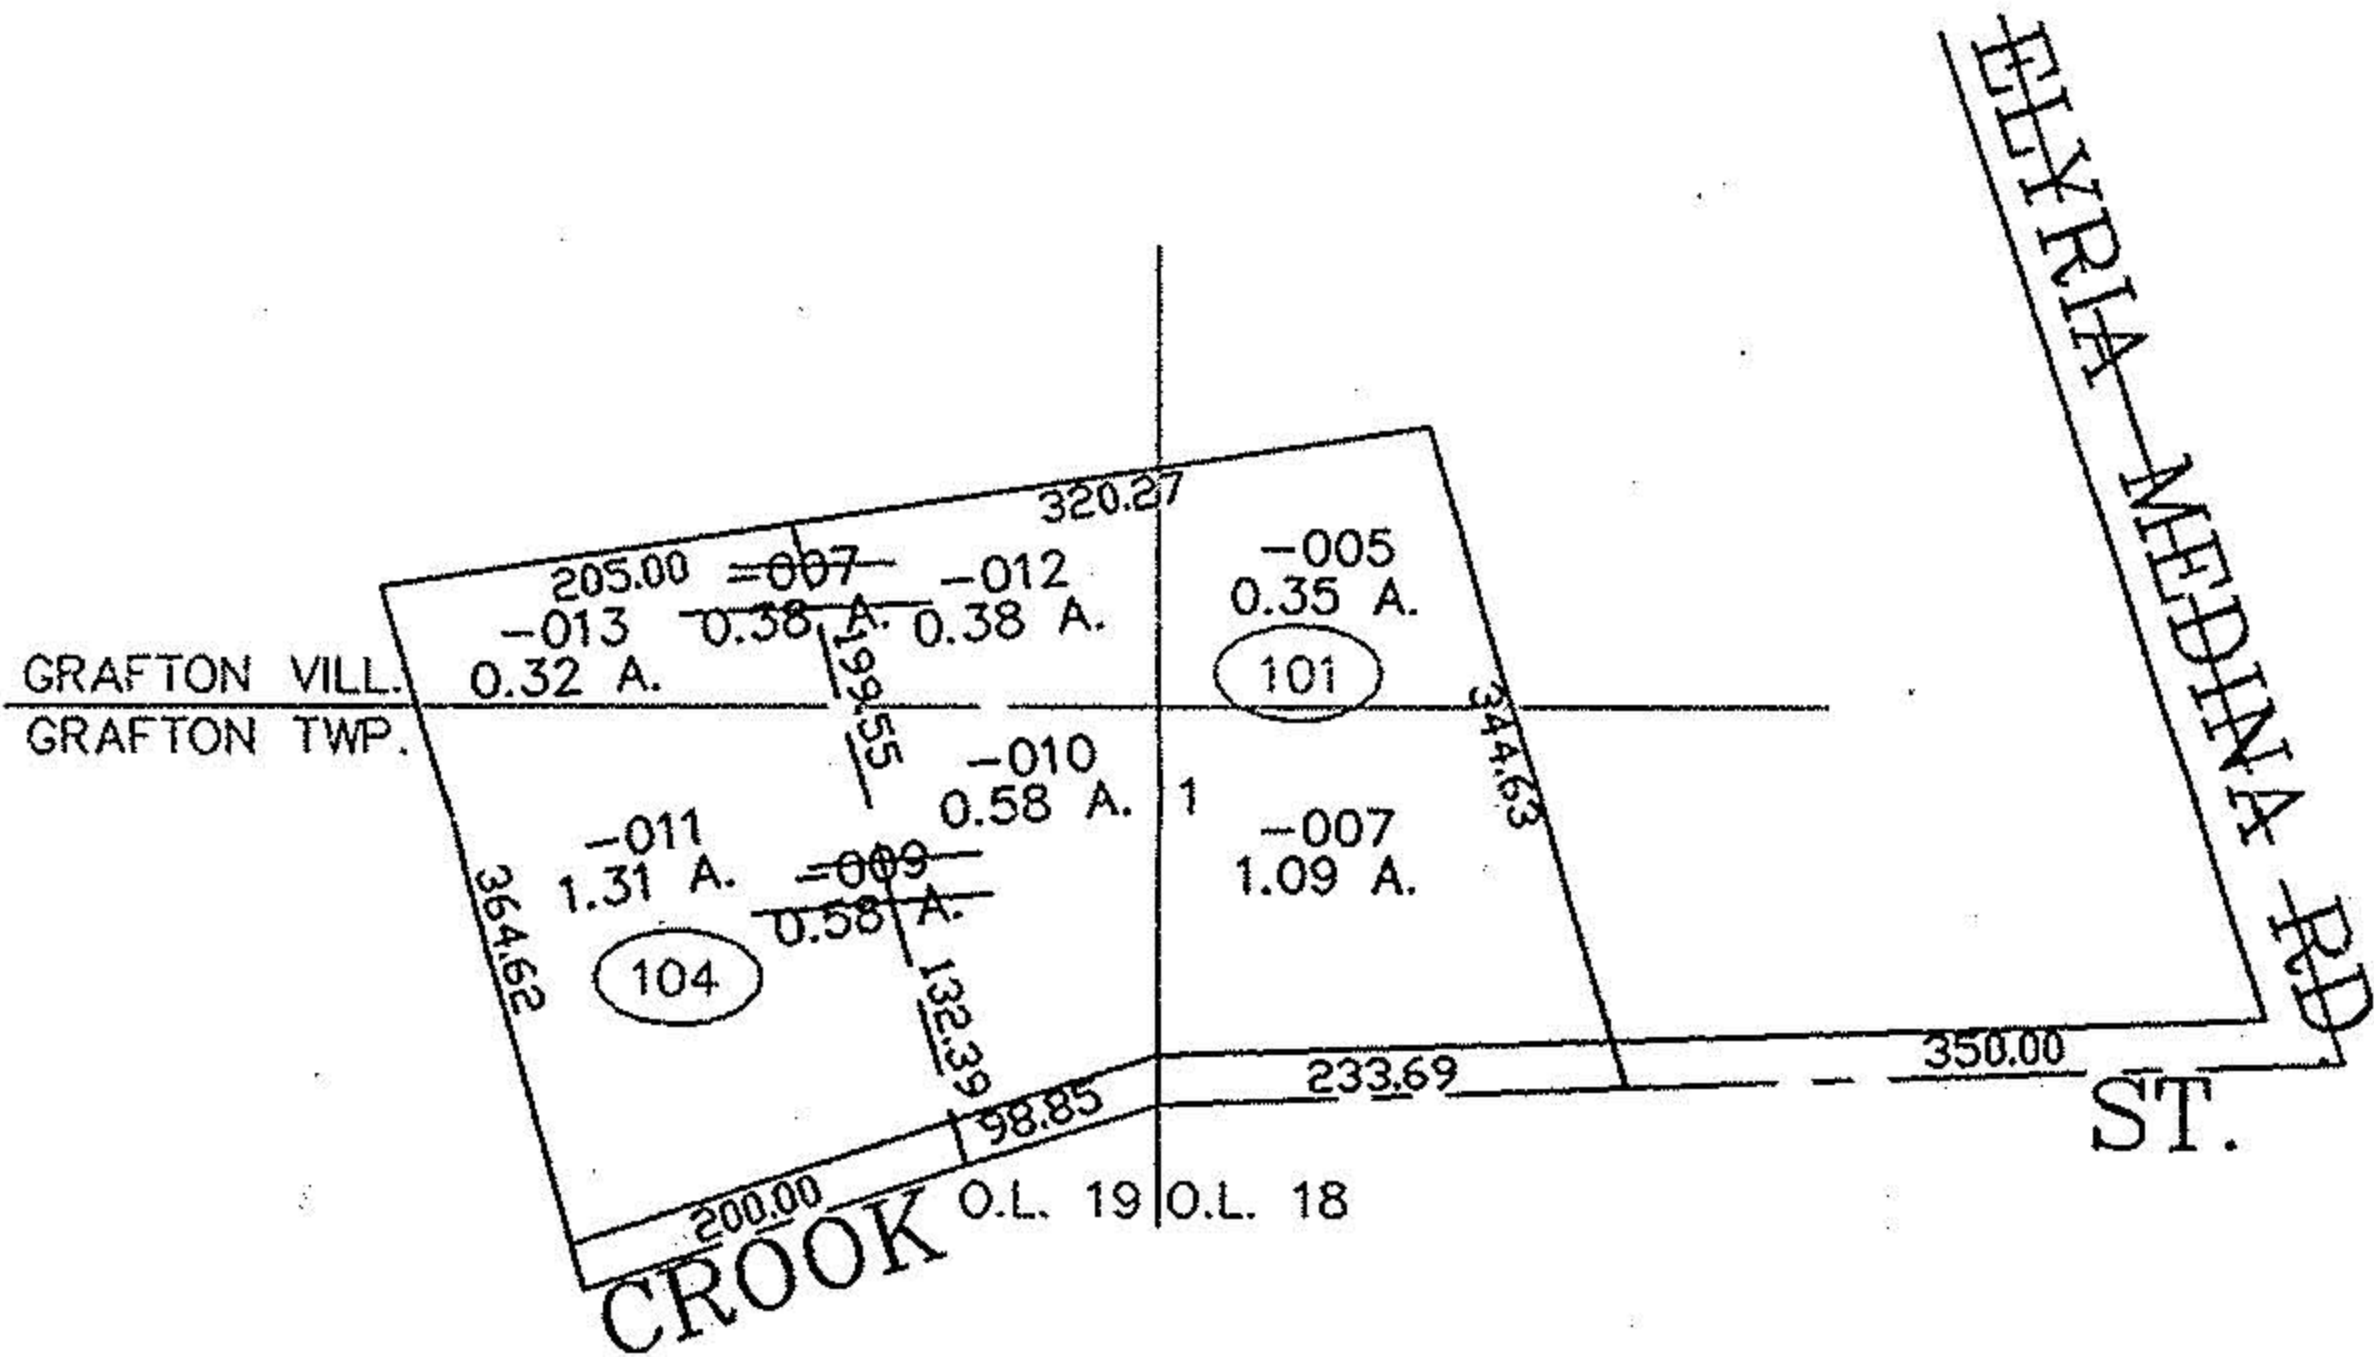


PARENT PARCEL: 16-00-019-104-007, -009 16-00-018-101-005, -007

CHILD PARCEL: 16-00-019-104-010 THRU -013

STARTING POINT: CENTERLINE OF CROOK RD. & ELYRIA-MEDINA RD.

NO. 00848

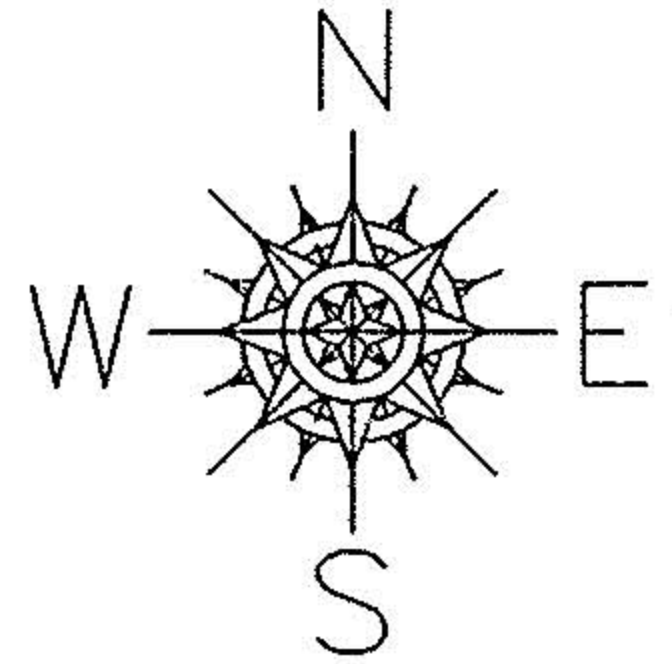

SPLITS/DEEDS PROCESSED
LORAIN COUNTY TAX MAP DEPARTMENT
 226 MIDDLE AVE. ELYRIA, OHIO

SURVEYED BY: RICHARD D. CARLSON
 CLOSURE: 0.00 : 10.000
 MAP PAGE(S): 16-00-019-D, -018-B
 APPROVED BY: JAH DATE: 8-20-01
 SCALE: 1" = 200' PRIOR INSTRUMENT: 20010747882