



GRAPHIC SCALE


1"=100'

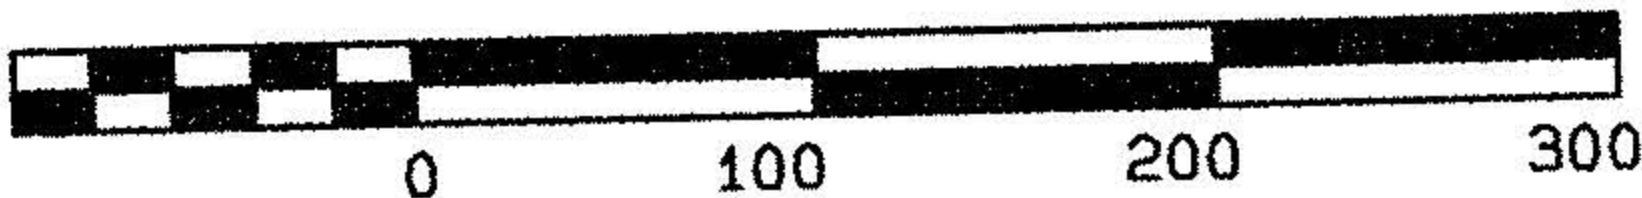

- IPF = Iron Pin Found
- × IPS = Iron Pin Set
- MON = Monument Box

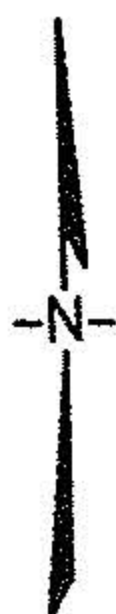

O.L. 35

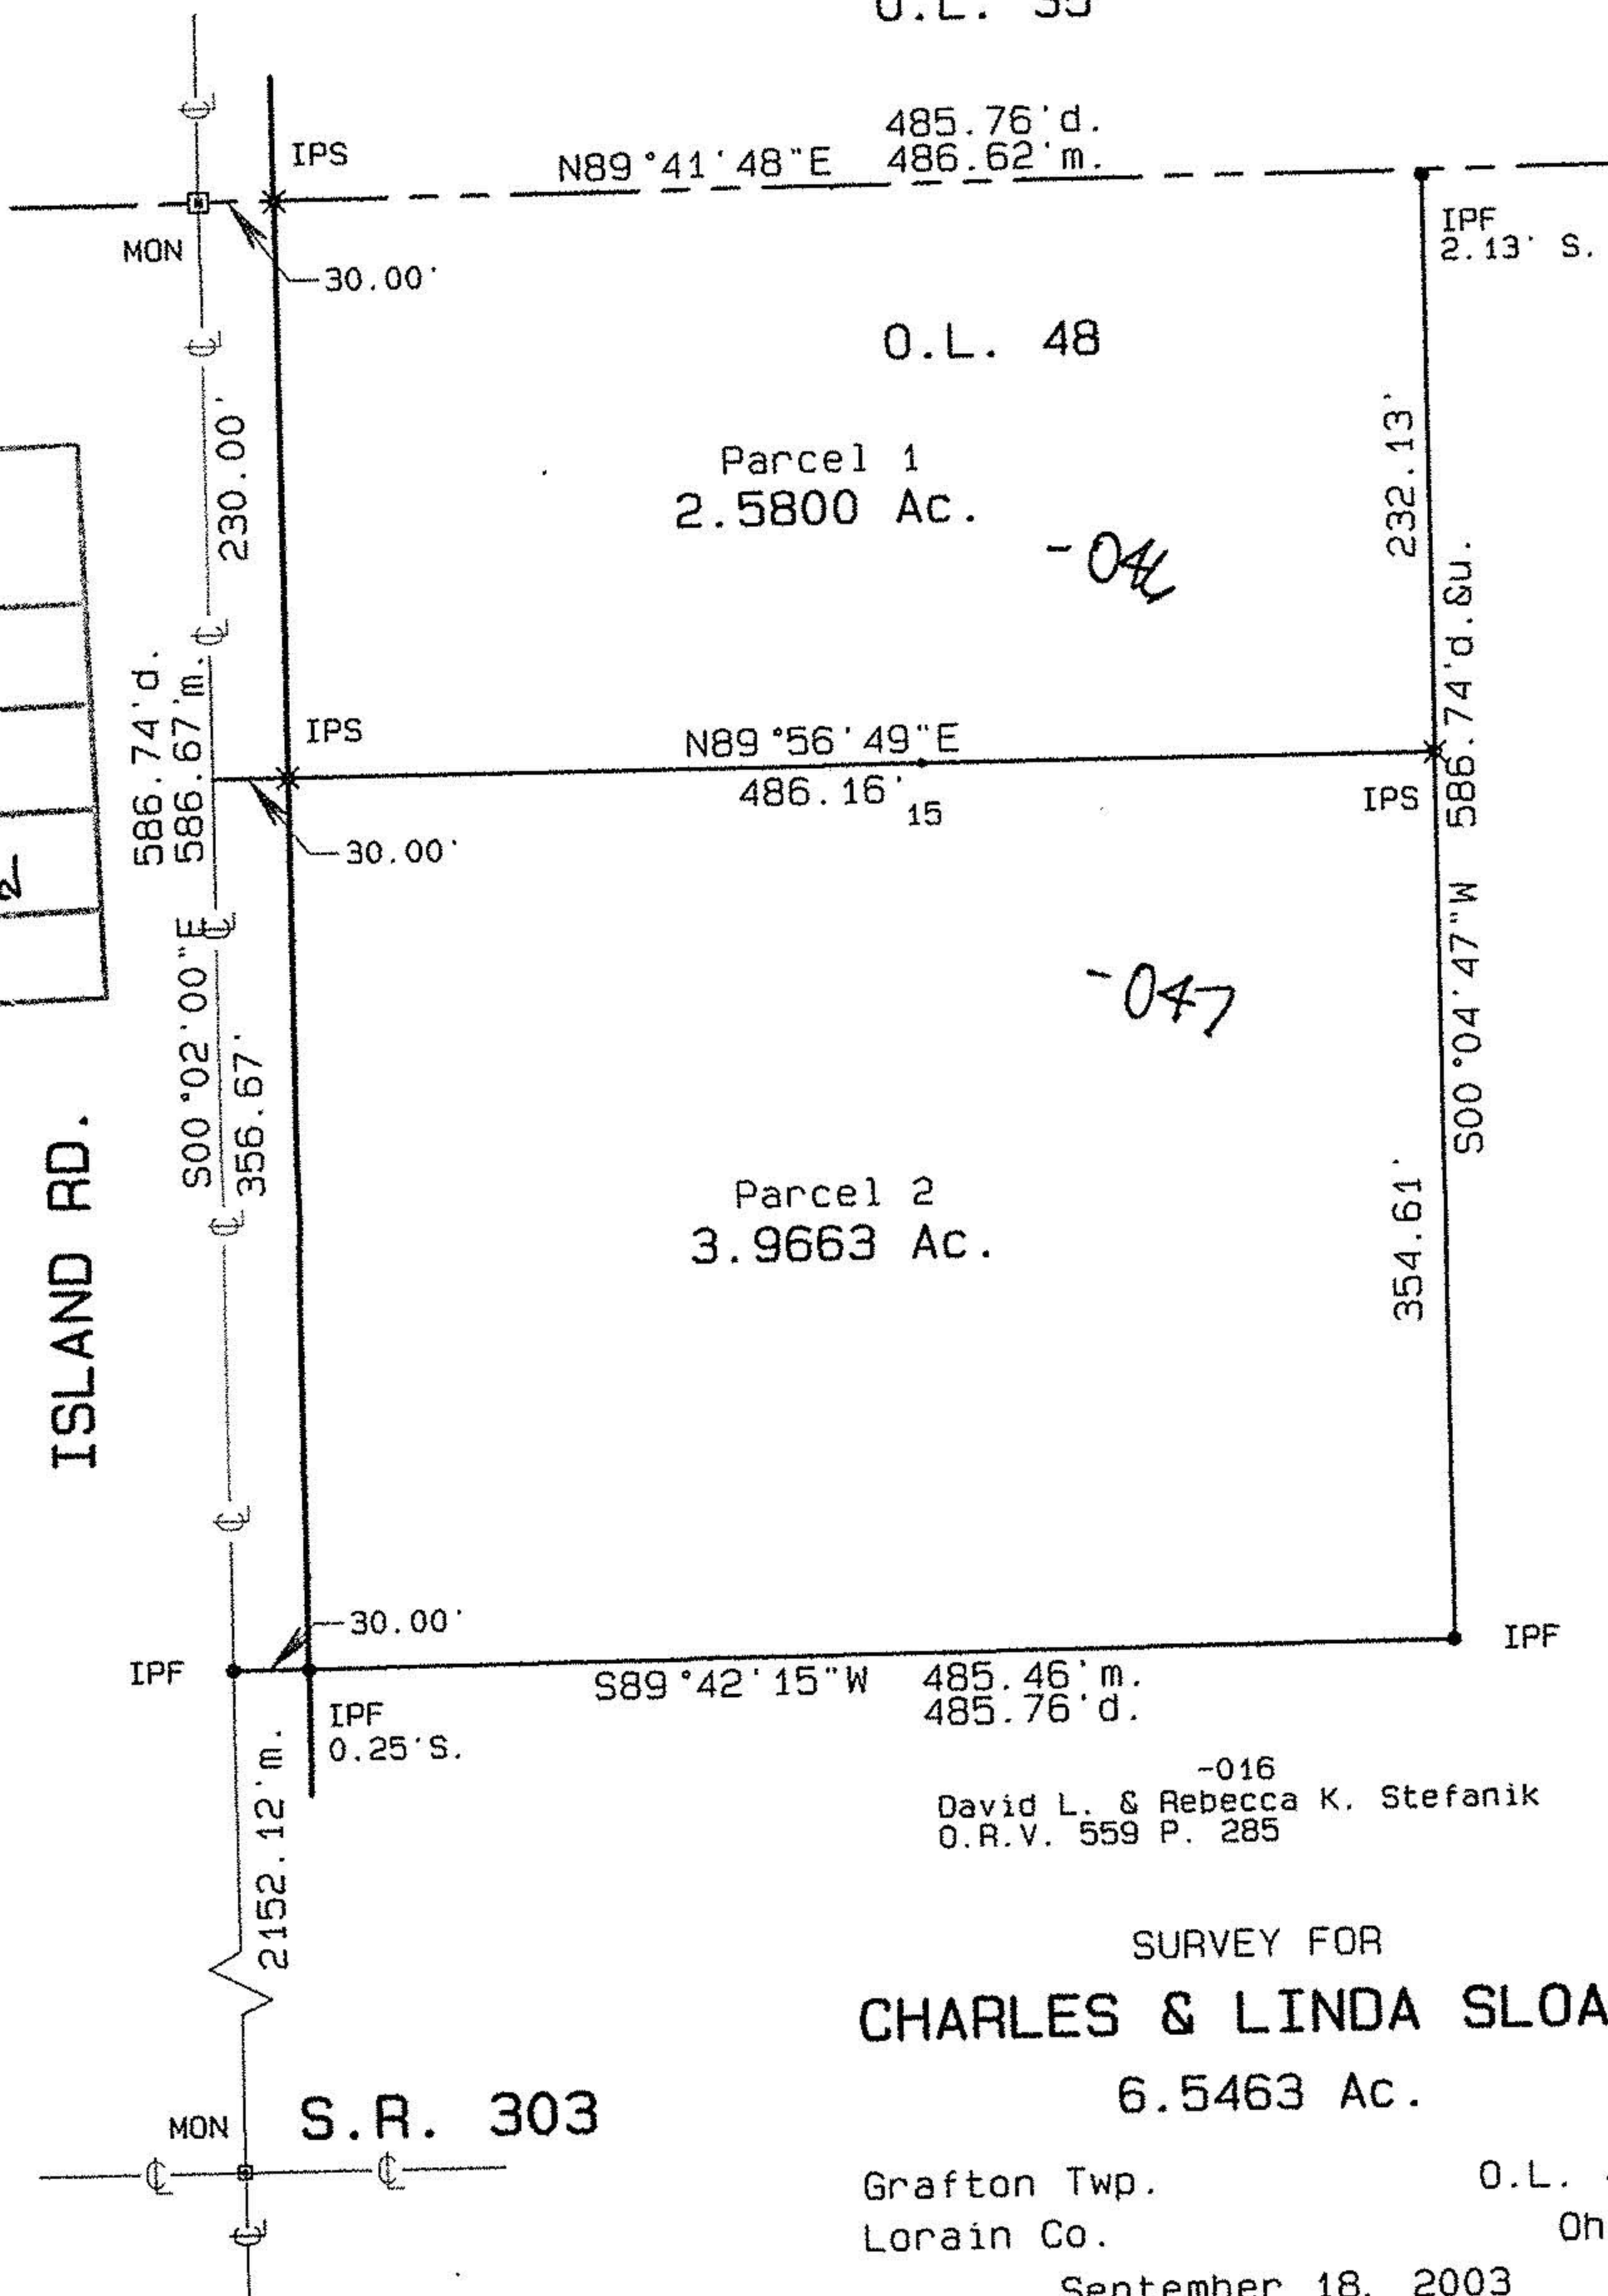

No 01491
 APPROVED
 LORAIN CO.
 ENR. DEPT.
 DATE 10/21/03
 PAGE 16-D
 BY JHatfield
 # 03-01491

ISLAND RD.

S.R. 303

-016
 David L. & Rebecca K. Stefanik
 O.R.V. 559 P. 285

SURVEY FOR
CHARLES & LINDA SLOAN
 6.5463 Ac.

Grafton Twp. O.L. 48
 Lorain Co. Ohio

September 18, 2003

CARLSON SURVEYS
 440-926-0200

1. Bearings are to an assumed meridian and used to indicate angles only.
2. Basis of bearings is the bearing for the centerline of Island Road as found in Official Record Volume 559 P. 285
3. This Plat of Survey represents the minimum standards for boundary surveys in the State of Ohio as adopted 5-1-80 of the Administrative Code chapter 4733-37.

Revised: 10-13-03 Parcel 2 dimensions.

