


13-C

#16822

13-10-012-0W


Survey map of part of Lot 12 Tract 10 Camden Twp. Lorain Co. Ohio
 Scale 1" = 300' May 5, 1986
 By Arnold F. Koepp Reg. Surveyor No. 4306

A-13

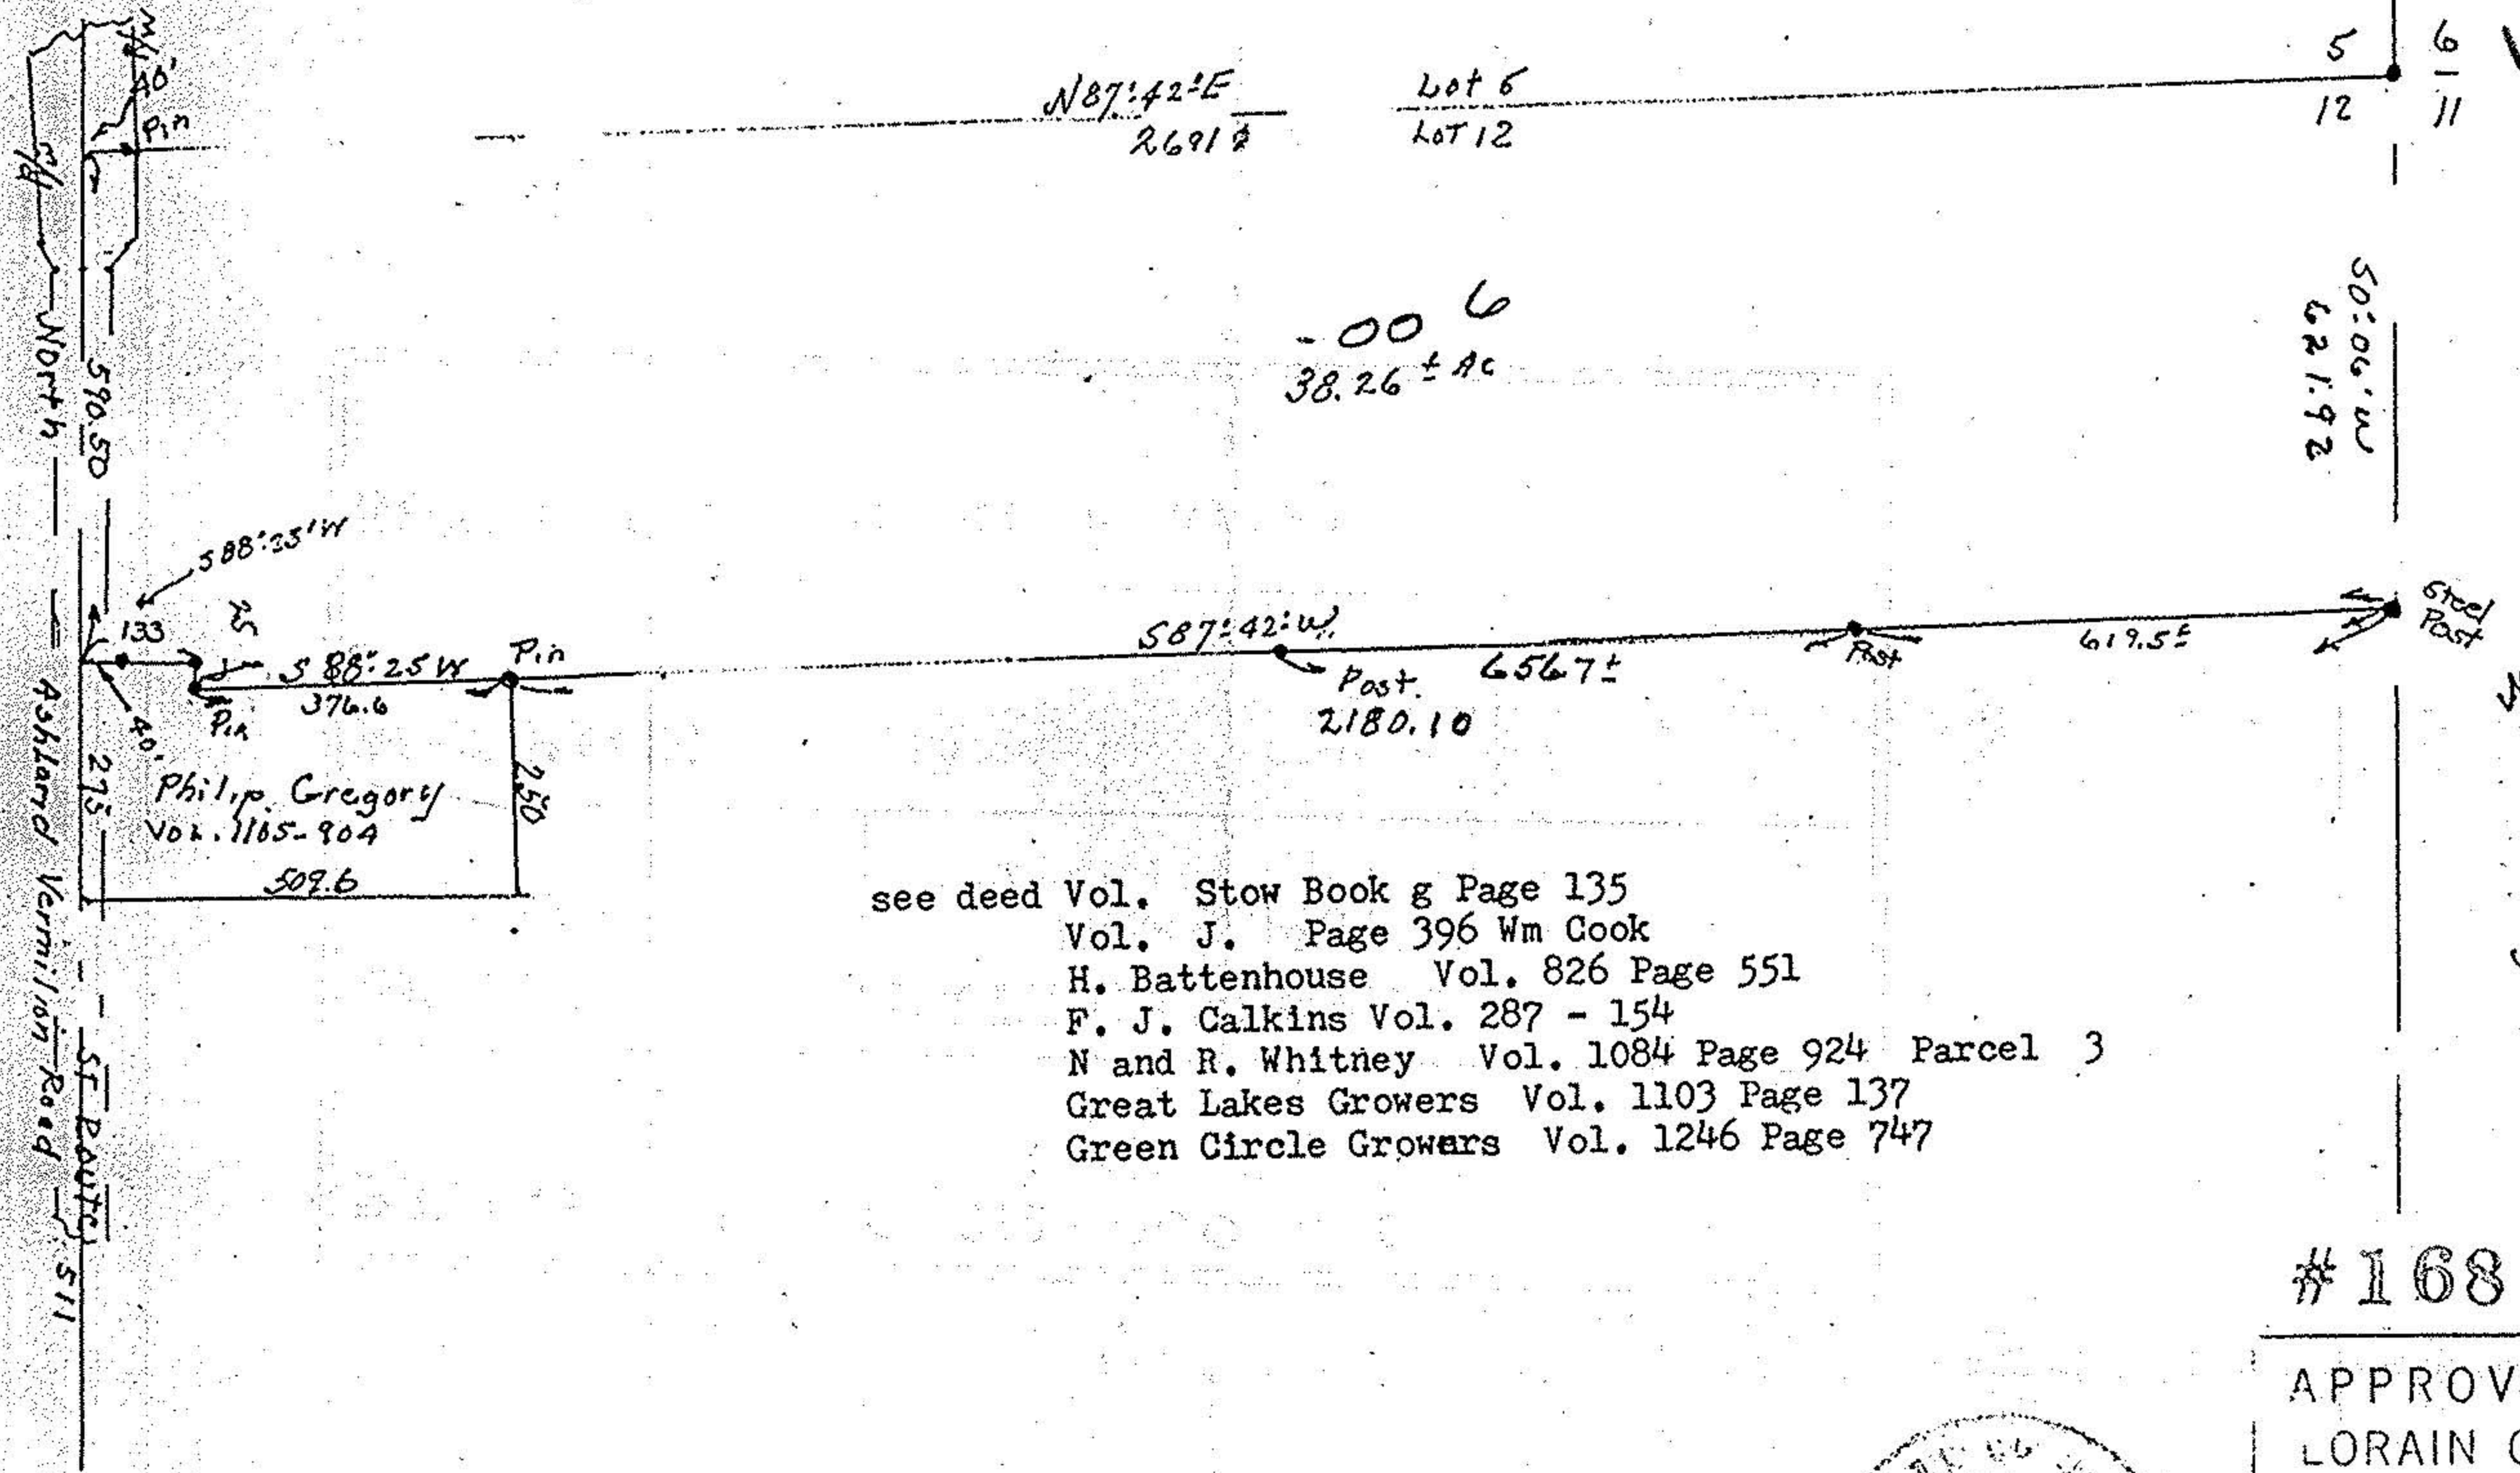

see deed Vol. Stow Book g Page 135
 Vol. J. Page 396 Wm Cook
 H. Battenhouse Vol. 826 Page 551
 F. J. Calkins Vol. 287 - 154
 N and R. Whitney Vol. 1084 Page 924 Parcel 3
 Great Lakes Growers Vol. 1103 Page 137
 Green Circle Growers Vol. 1246 Page 747

#16822

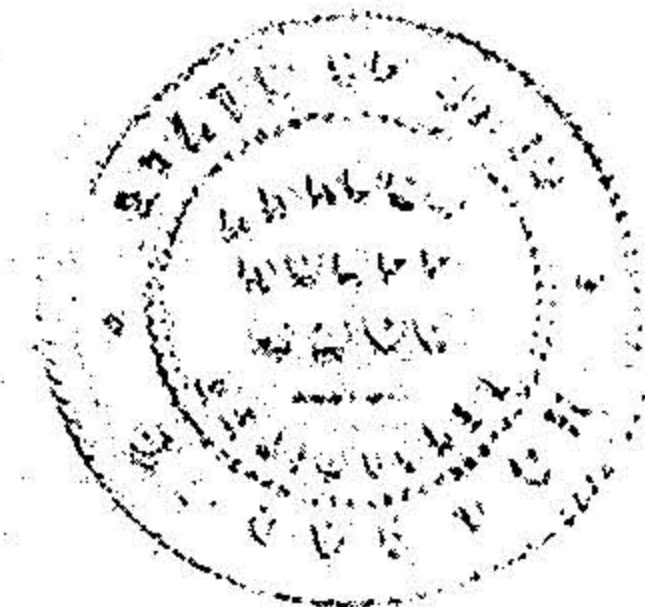

| | |
|------------|-----------|
| APPROVED | |
| LORAIN CO. | |
| MAP DEPT. | |
| DATE | 6-30-86 |
| PAGE | 13-C |
| BY | C Francis |
| VOID AFTER | 1889 |

UNITS