
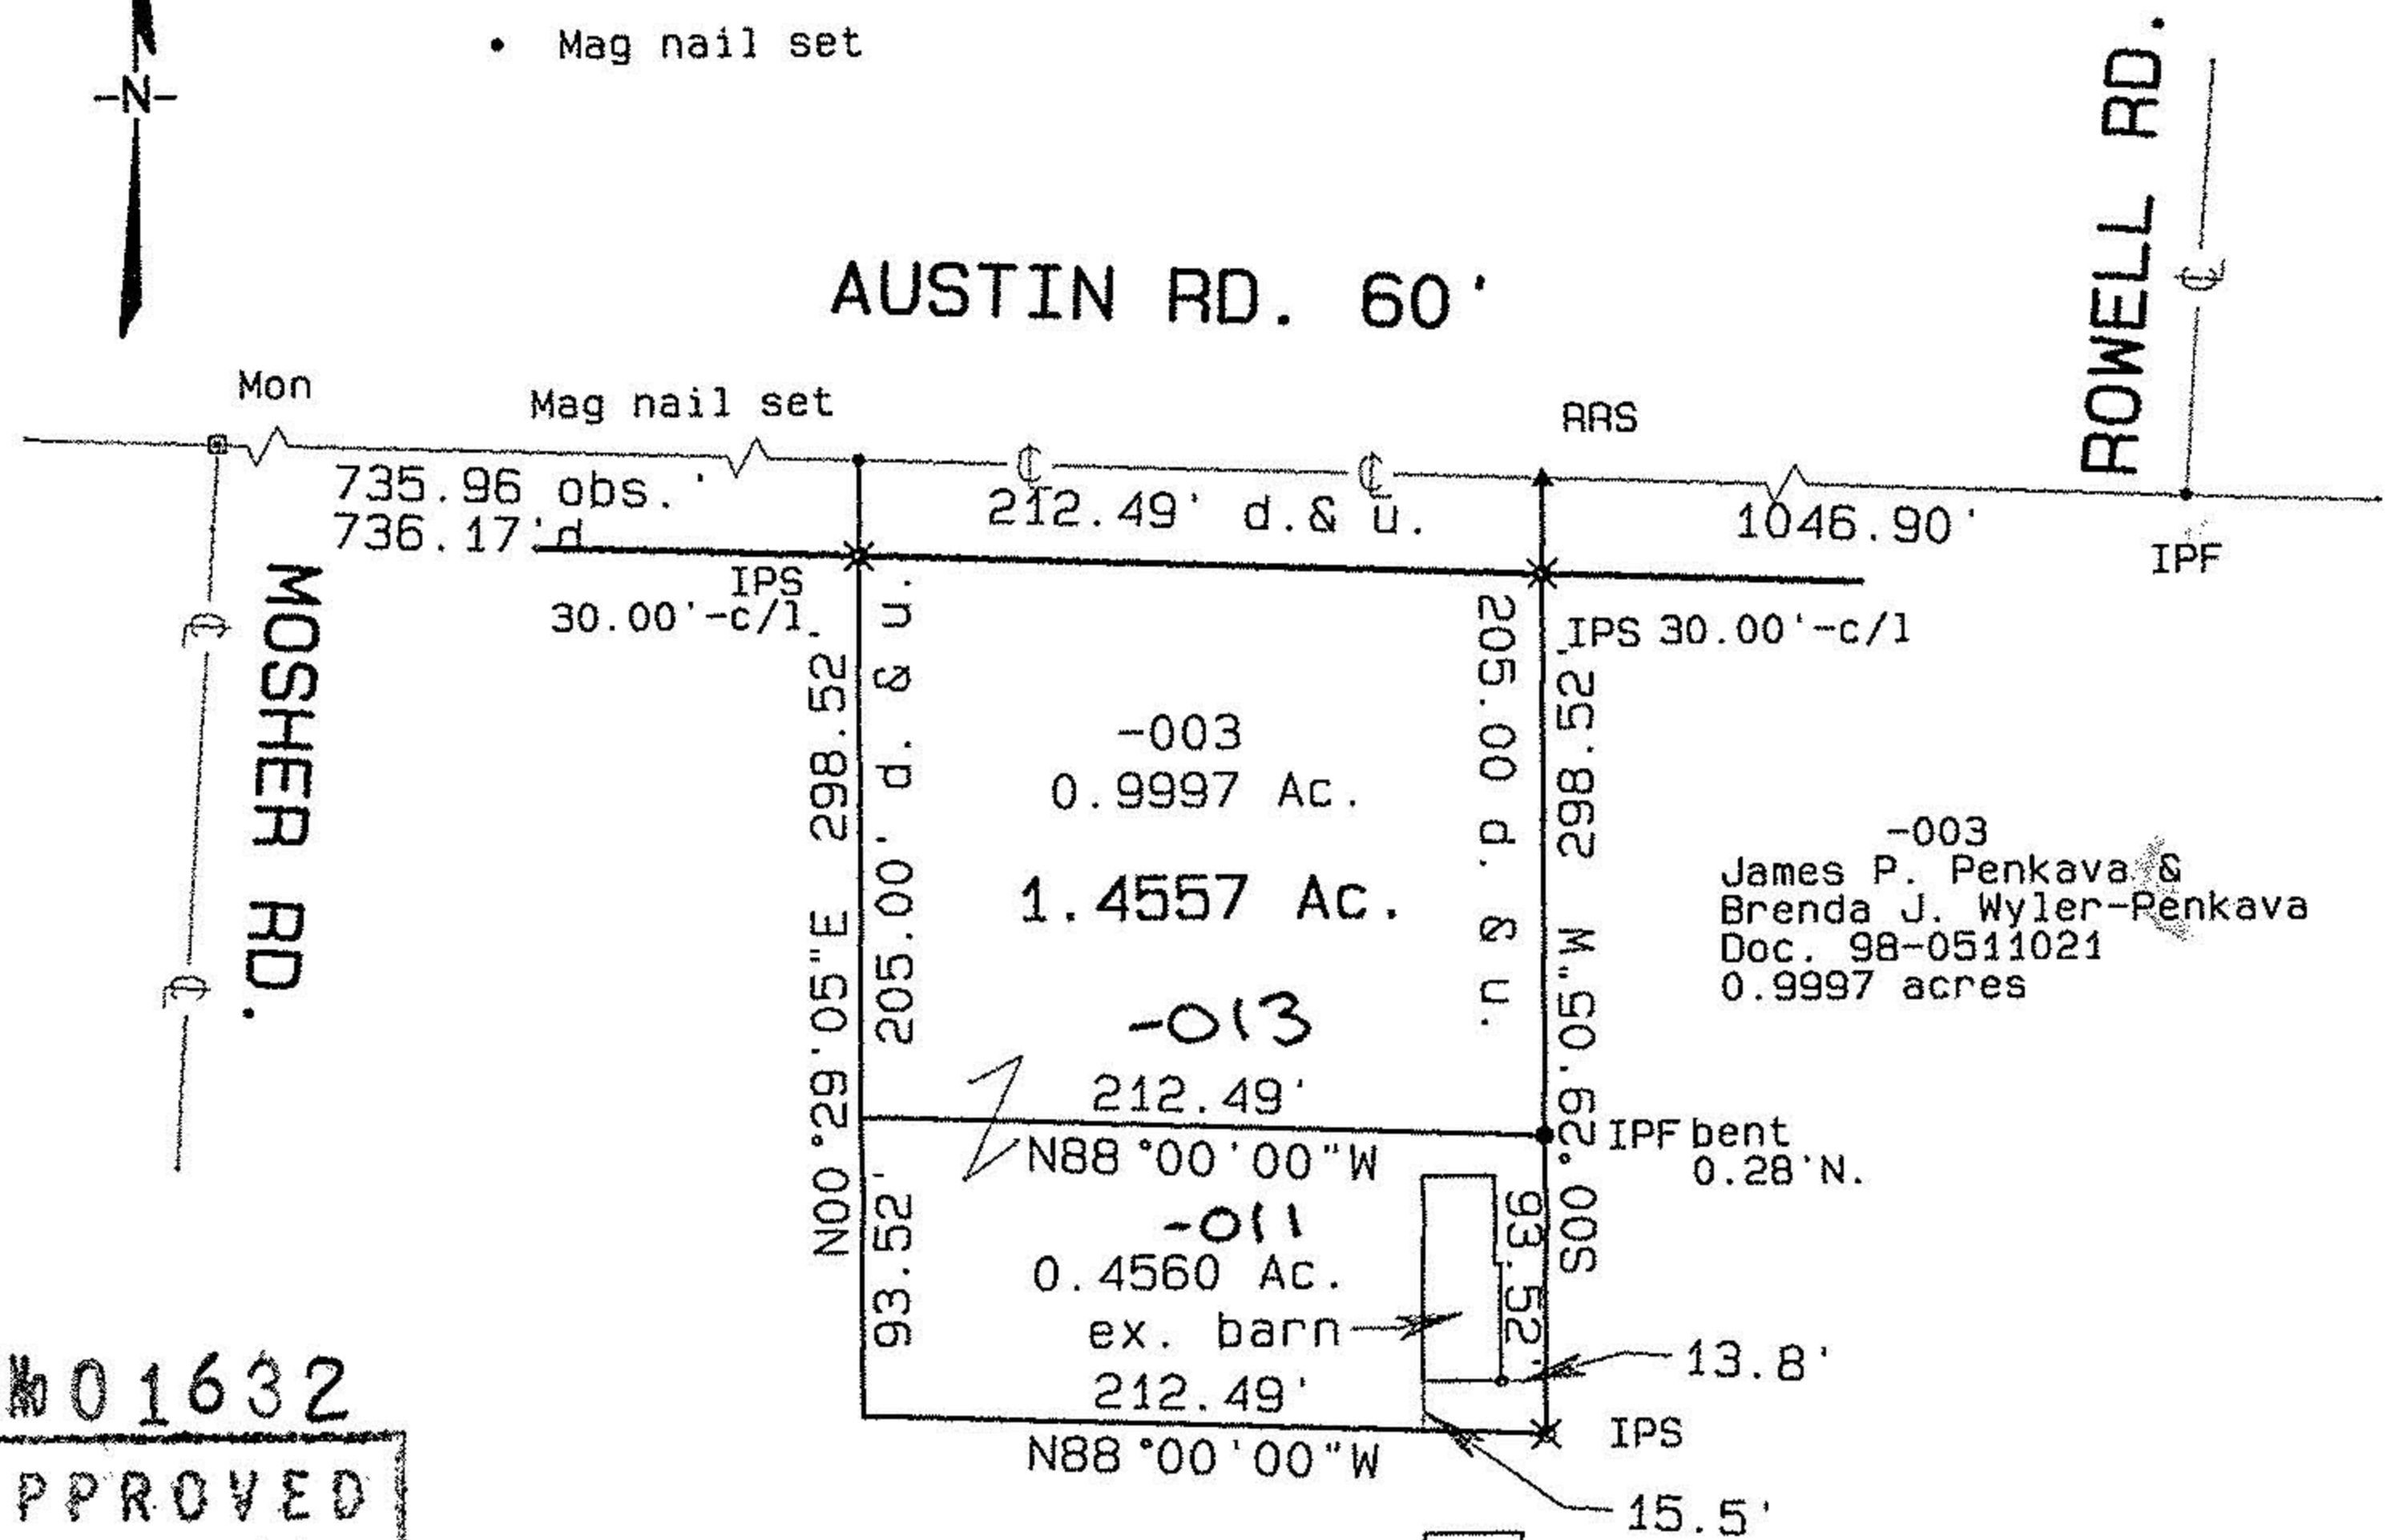


- MON
- × IPS
- × IPF
- Mag nail set

GRAPHIC SCALE 1"=100'

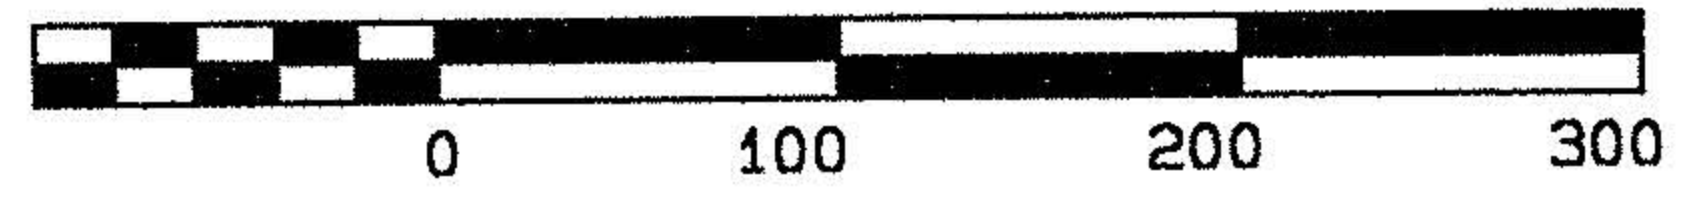

-003
James P. Penkava &
Brenda J. Wyler-Penkava
Doc. 98-0511021
0.9997 acres

-003
0.9997 Ac.
1.4557 Ac.

-011
0.4560 Ac.
ex. barn

Rem. - 010
54.50 Ac.
By Auditor

-012 ex. barn

01632

APPROVED
LORAIN CO.
MAP DEPT.

DATE 4-19-04

PAGE 13-H


BY R. MAINES

VOID AFTER 04-01632

SURVEY FOR
EILENE PENKAVA

Camden Twp
Lorain Co.

TR. 8 O.L. 11
Ohio

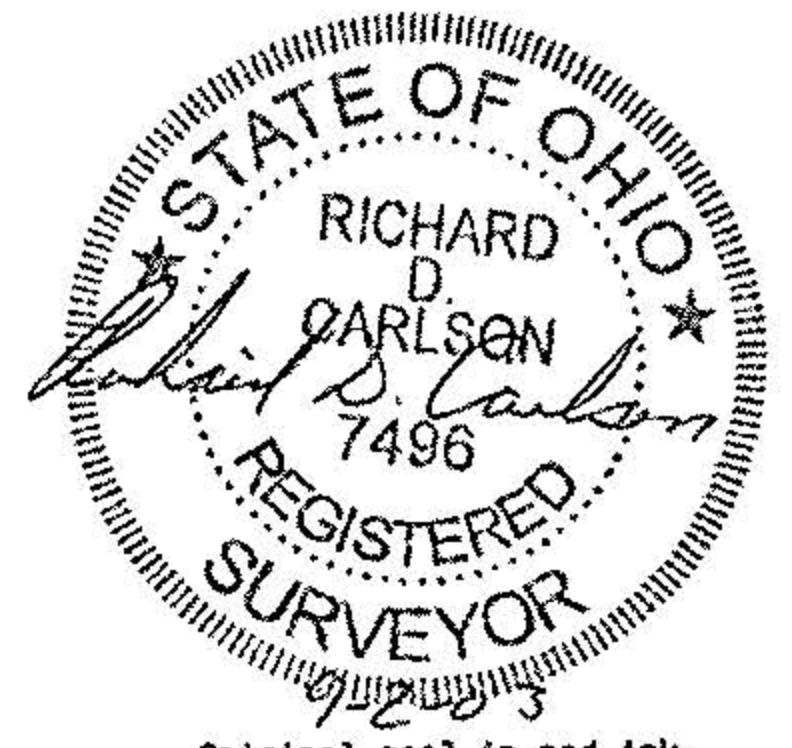

Original seal in red ink.

CARLSON SURVEYS
8-28-03
Job #1301-04