


RACE RD.

SUGAR RIDGE RD.
N 60° 56' 00" E 1026.40'

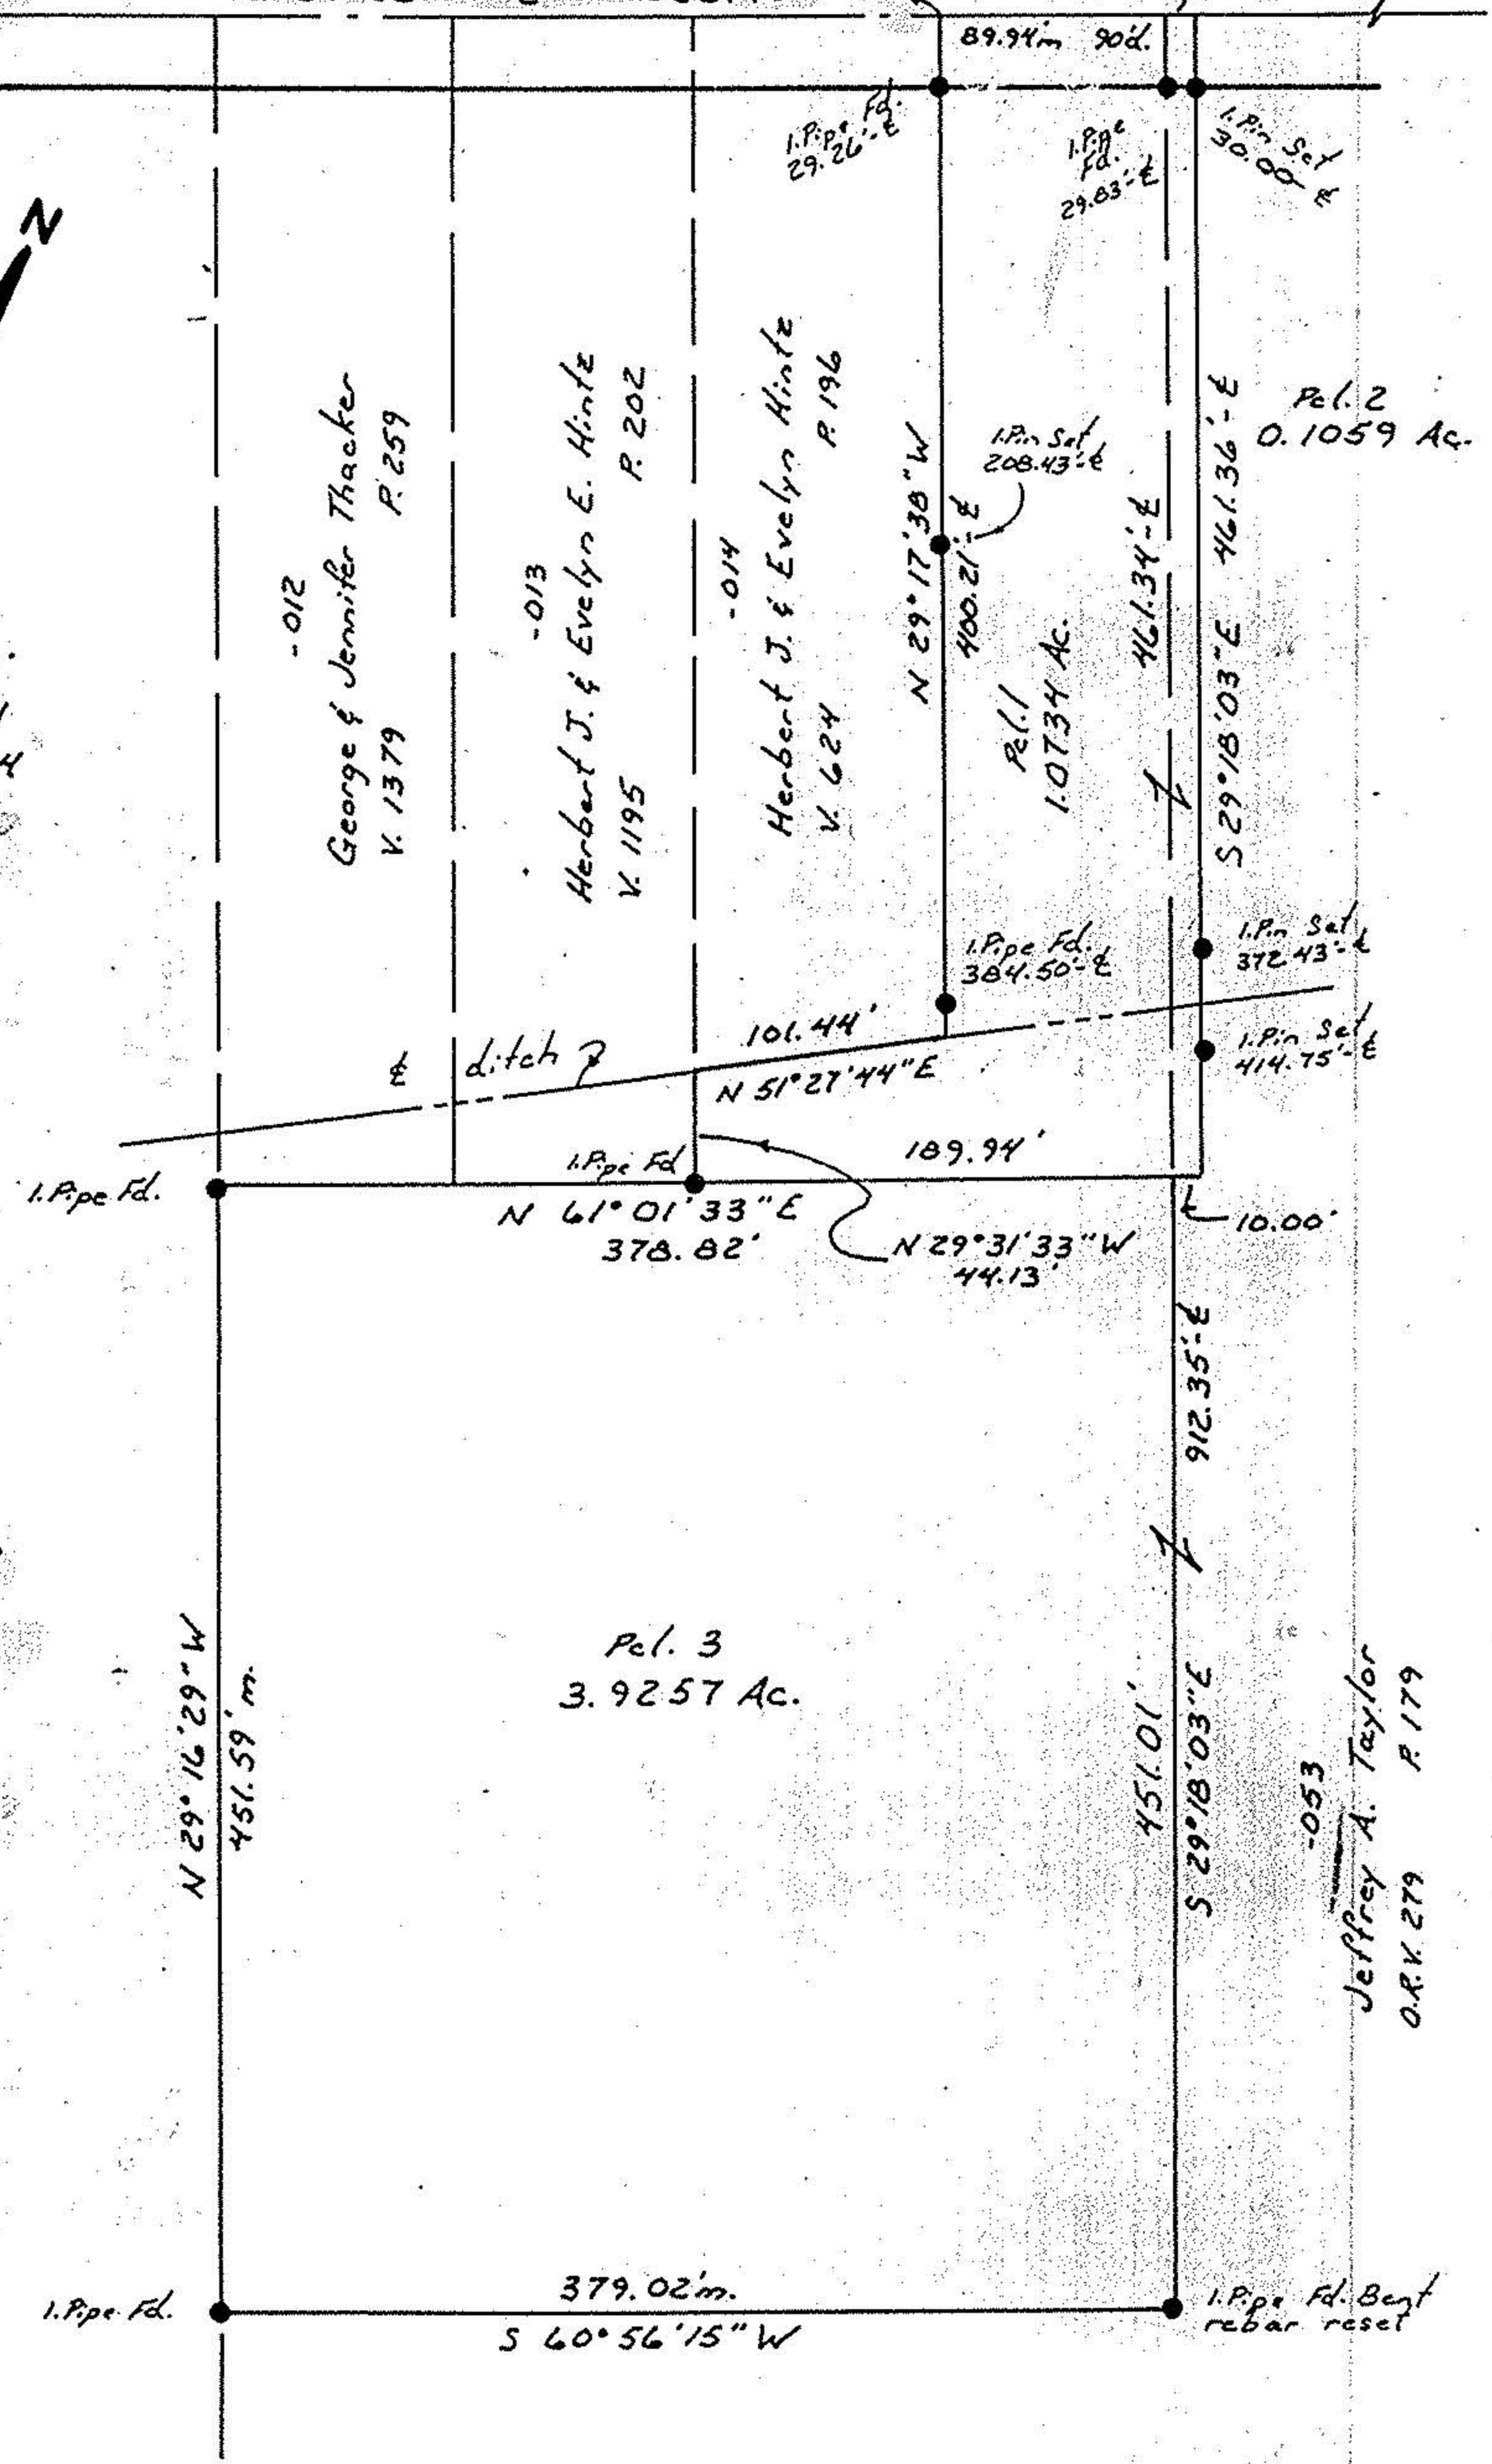

Scale: 1" = 100'
August 2001
Job No. 701-04



Lexington Farms
P.V. 53 P.B.

Jeffrey A. Taylor
O.R.V. 279 P. 179



SURVEY FOR
KATHY SCHILKOWSKI
City of North Ridgeville County of Lorain State of Ohio
Ridgeville Township O.L. 35
CARLSON SURVEYS
440-926-0200