

No 01679

APPROVED
LORAIN CO.
MAP DEPT

DATE 6/14/04

O.L. 62
PAGE 15-E

BY JHATfield

*04-01679


SURVEY FOR NELLIE RUNALS

94.9856 Acres


LaGrange Twp.
Lorain Co.

CARLSON SURVEYS
October 2003

O.L. 59

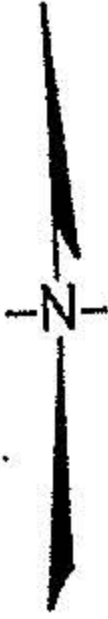

x = Iron Pin Set
• = Iron Pin Found

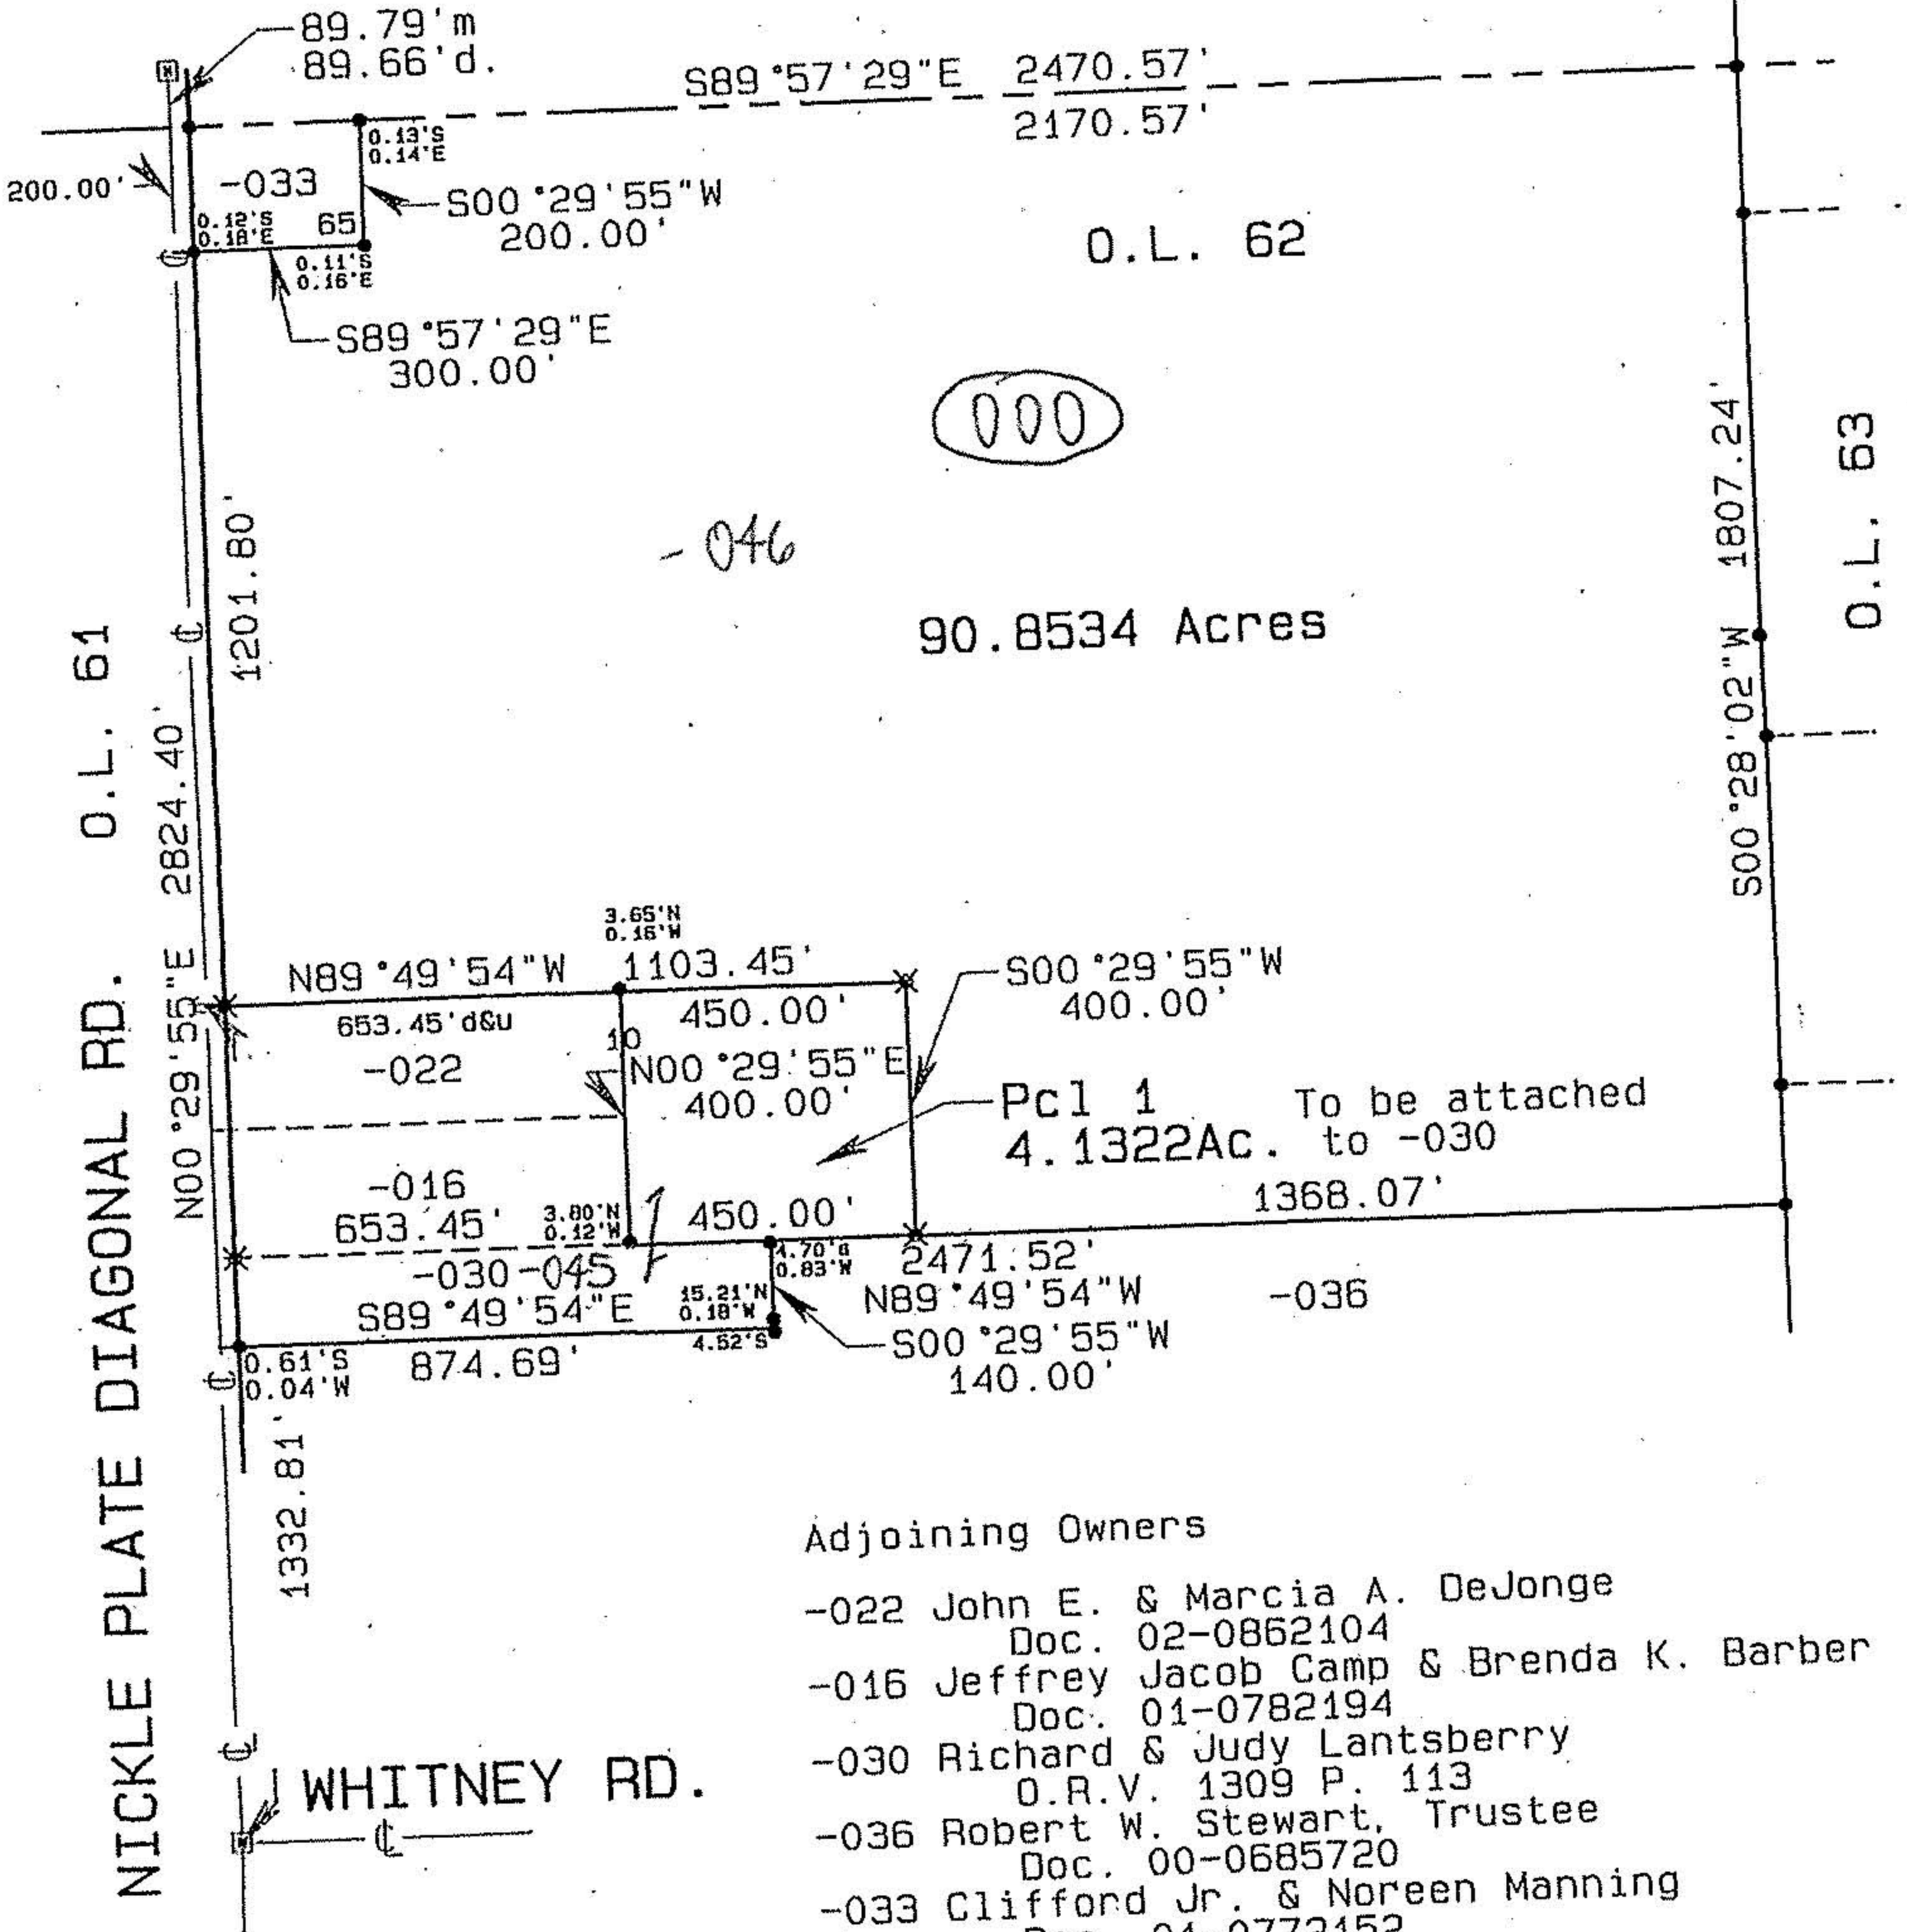

GRAPHIC SCALE

1"=400'

