


- LEGEND
- ☼ MONUMENT BOX FOUND
 - ⊙ IRON PIN/PIPE FOUND
 - 5/8" CAPPED REBAR SET

 


SHEET 1 OF 1
JOB NO. 94280-03

BOUNDRY SURVEY
OF PART OF ORIGINAL PENFIELD TOWNSHIP LOT NO. 49-TRACT 4 TOWNSHIP OF PENFIELD COUNTY OF LORAIN STATE OF OHIO

H&S ASSOCIATES
H&S Associates, Inc.
200 Burns Rd., Suite 100
Elvira, Ohio 44035
Phone (440) 365-4730
Fax (440) 365-4790
mailto:info@hassoc.com
www.hassoc.com

DATE	DESCRIPTION	BY
09-26-03	BAP	
10-02-03	SPLIT & COMBINATION REVISION	BAP
09-26-03	ORIGINAL ISSUE	BAP

No 01580
APPROVES
LORAIN CO.
SAP DEPT
DATE 1/27/04
PAGE 19-D
BY JHAfield
#04-01580

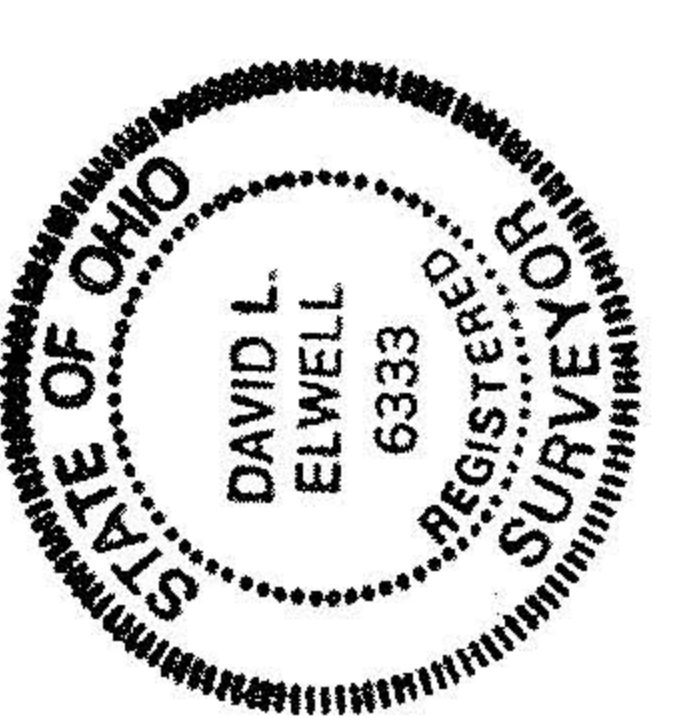

DAVID L. ELWELL REG. SURVEYOR NO. 6333