


10-00-005-101-101 -
10-00-005-A

VACATION

PROSPECT STREET 66'
P.V. 19 P. 5

CUSICK ALLOT. NO. 4
CARLISLE TOWNSHIP
SECTION 4
SECTION 5
CITY OF ELYRIA

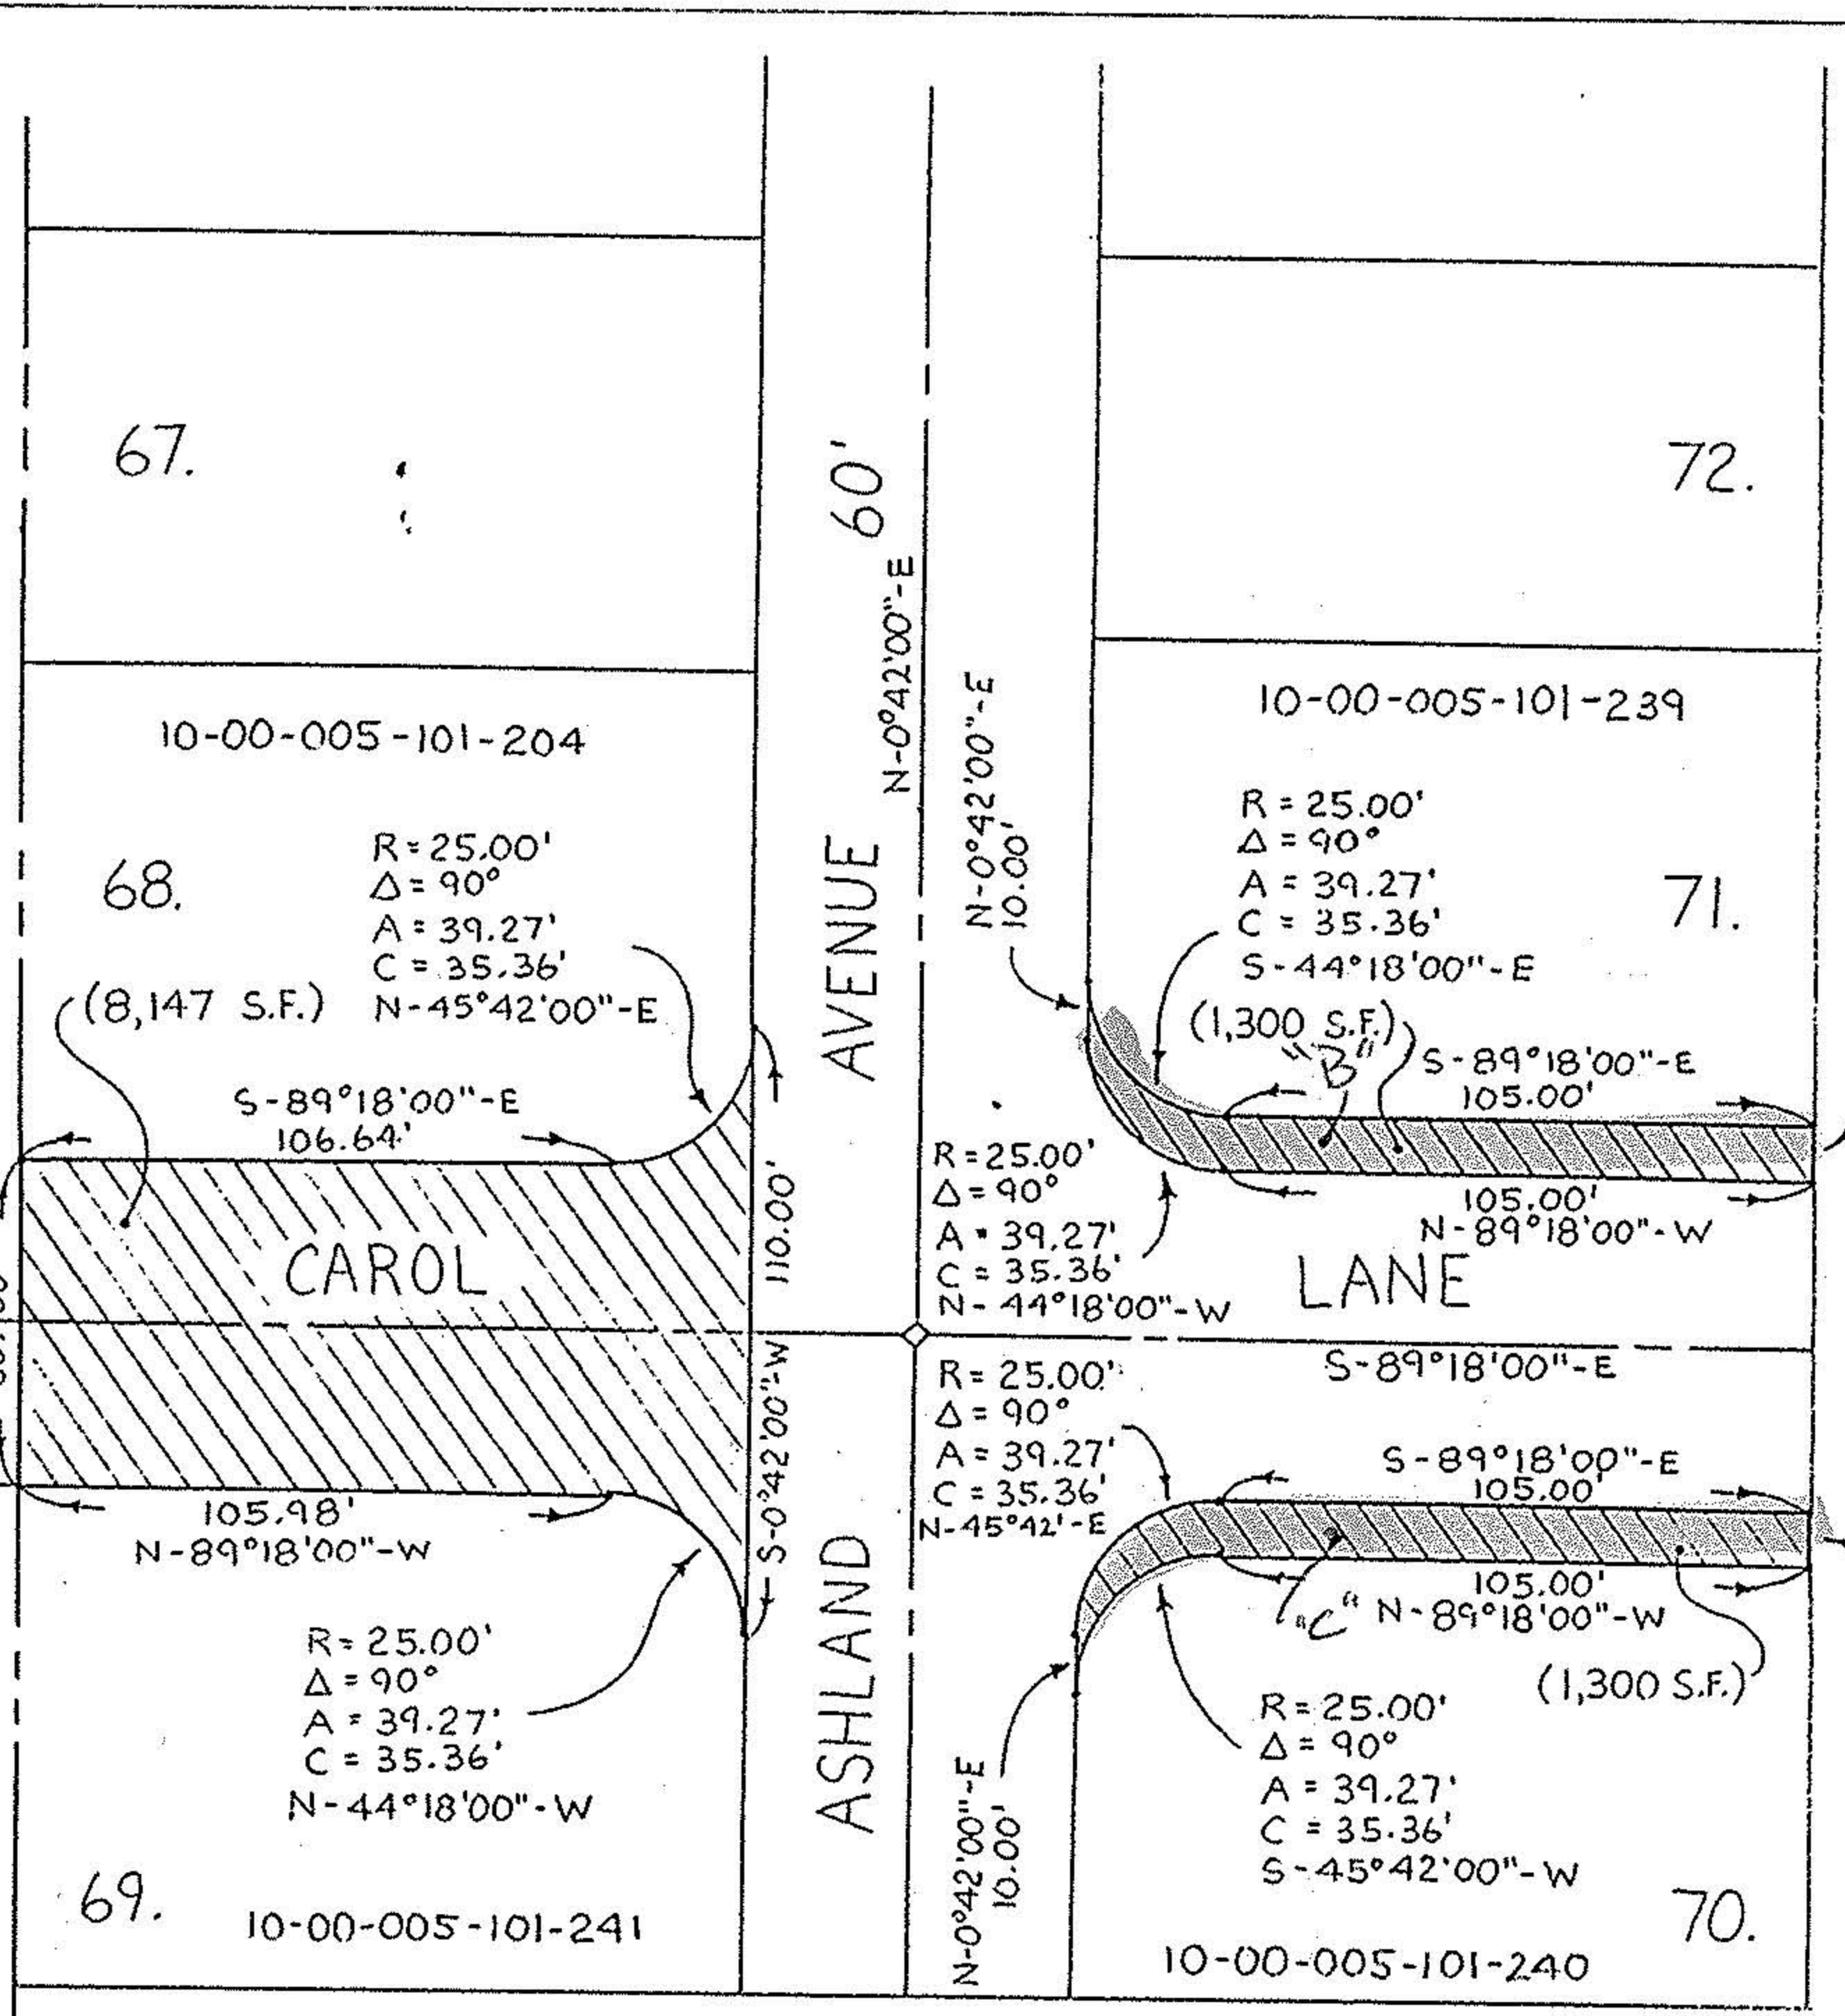

HATCHED AREA = VACATION
ORD. 90-157, passed 1-31-91

MAP OF STREET VACATION

OF PARTS OF CAROL LANE
IN UNIVERSITY OAKS SUB. NO. 2
P.V. 44 PP. 32-33

PREPARED BY: KS ASSOCIATES INC.
ENGINEERS ~ SURVEYORS



SCALE: 1" = 50'

#19332-A
4/12/91
T. Holla

David L. Elwell
REG. SURV. NO. 6333

