


PLAT OF LOT SPLIT FOR
LEANARD W. & NANCY A. GILL
37735 BUTTERNUT RIDGE ROAD


OF PART OF ORIGINAL EATON TOWNSHIP LOT NO. 89
NOW IN THE TOWNSHIP OF EATON, LORAIN CO., OHIO.
JUNE 6, 2002 SCALE 1" = 30'

I HAVE PERFORMED A TRUE & ACCURATE SURVEY ON THE GROUND
OF THE REAL PROPERTY SHOWN HEREON. DISTANCES SHOWN HEREON
ARE IN FEET AND DECIMAL PARTS THEREOF. BEARINGS ARE TO AN
ASSUMED MERIDIAN, IRON PINS WERE SET AT ALL POINTS MARKED
THUS \bullet , ALL OF WHICH I CERTIFY TO BE CORRECT.

Eric J. Nelson
ERIC J. NELSON P.S.

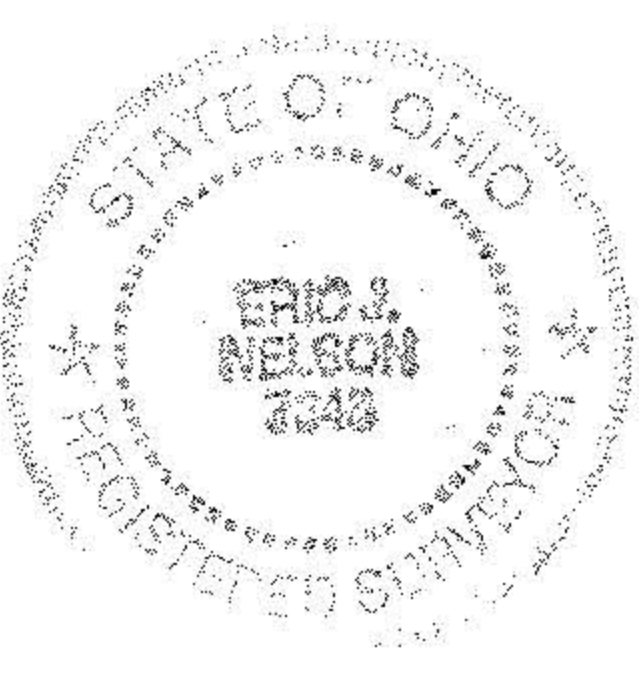

GILES NELSON & ASSOC. INC.
CIVIL ENGINEERING & SURVEYING CO.
27207 STATE ROUTE 82 - SUITE #2
COLUMBIA STA. OHIO 44028
PHONE 440 236 6267 FX 6370

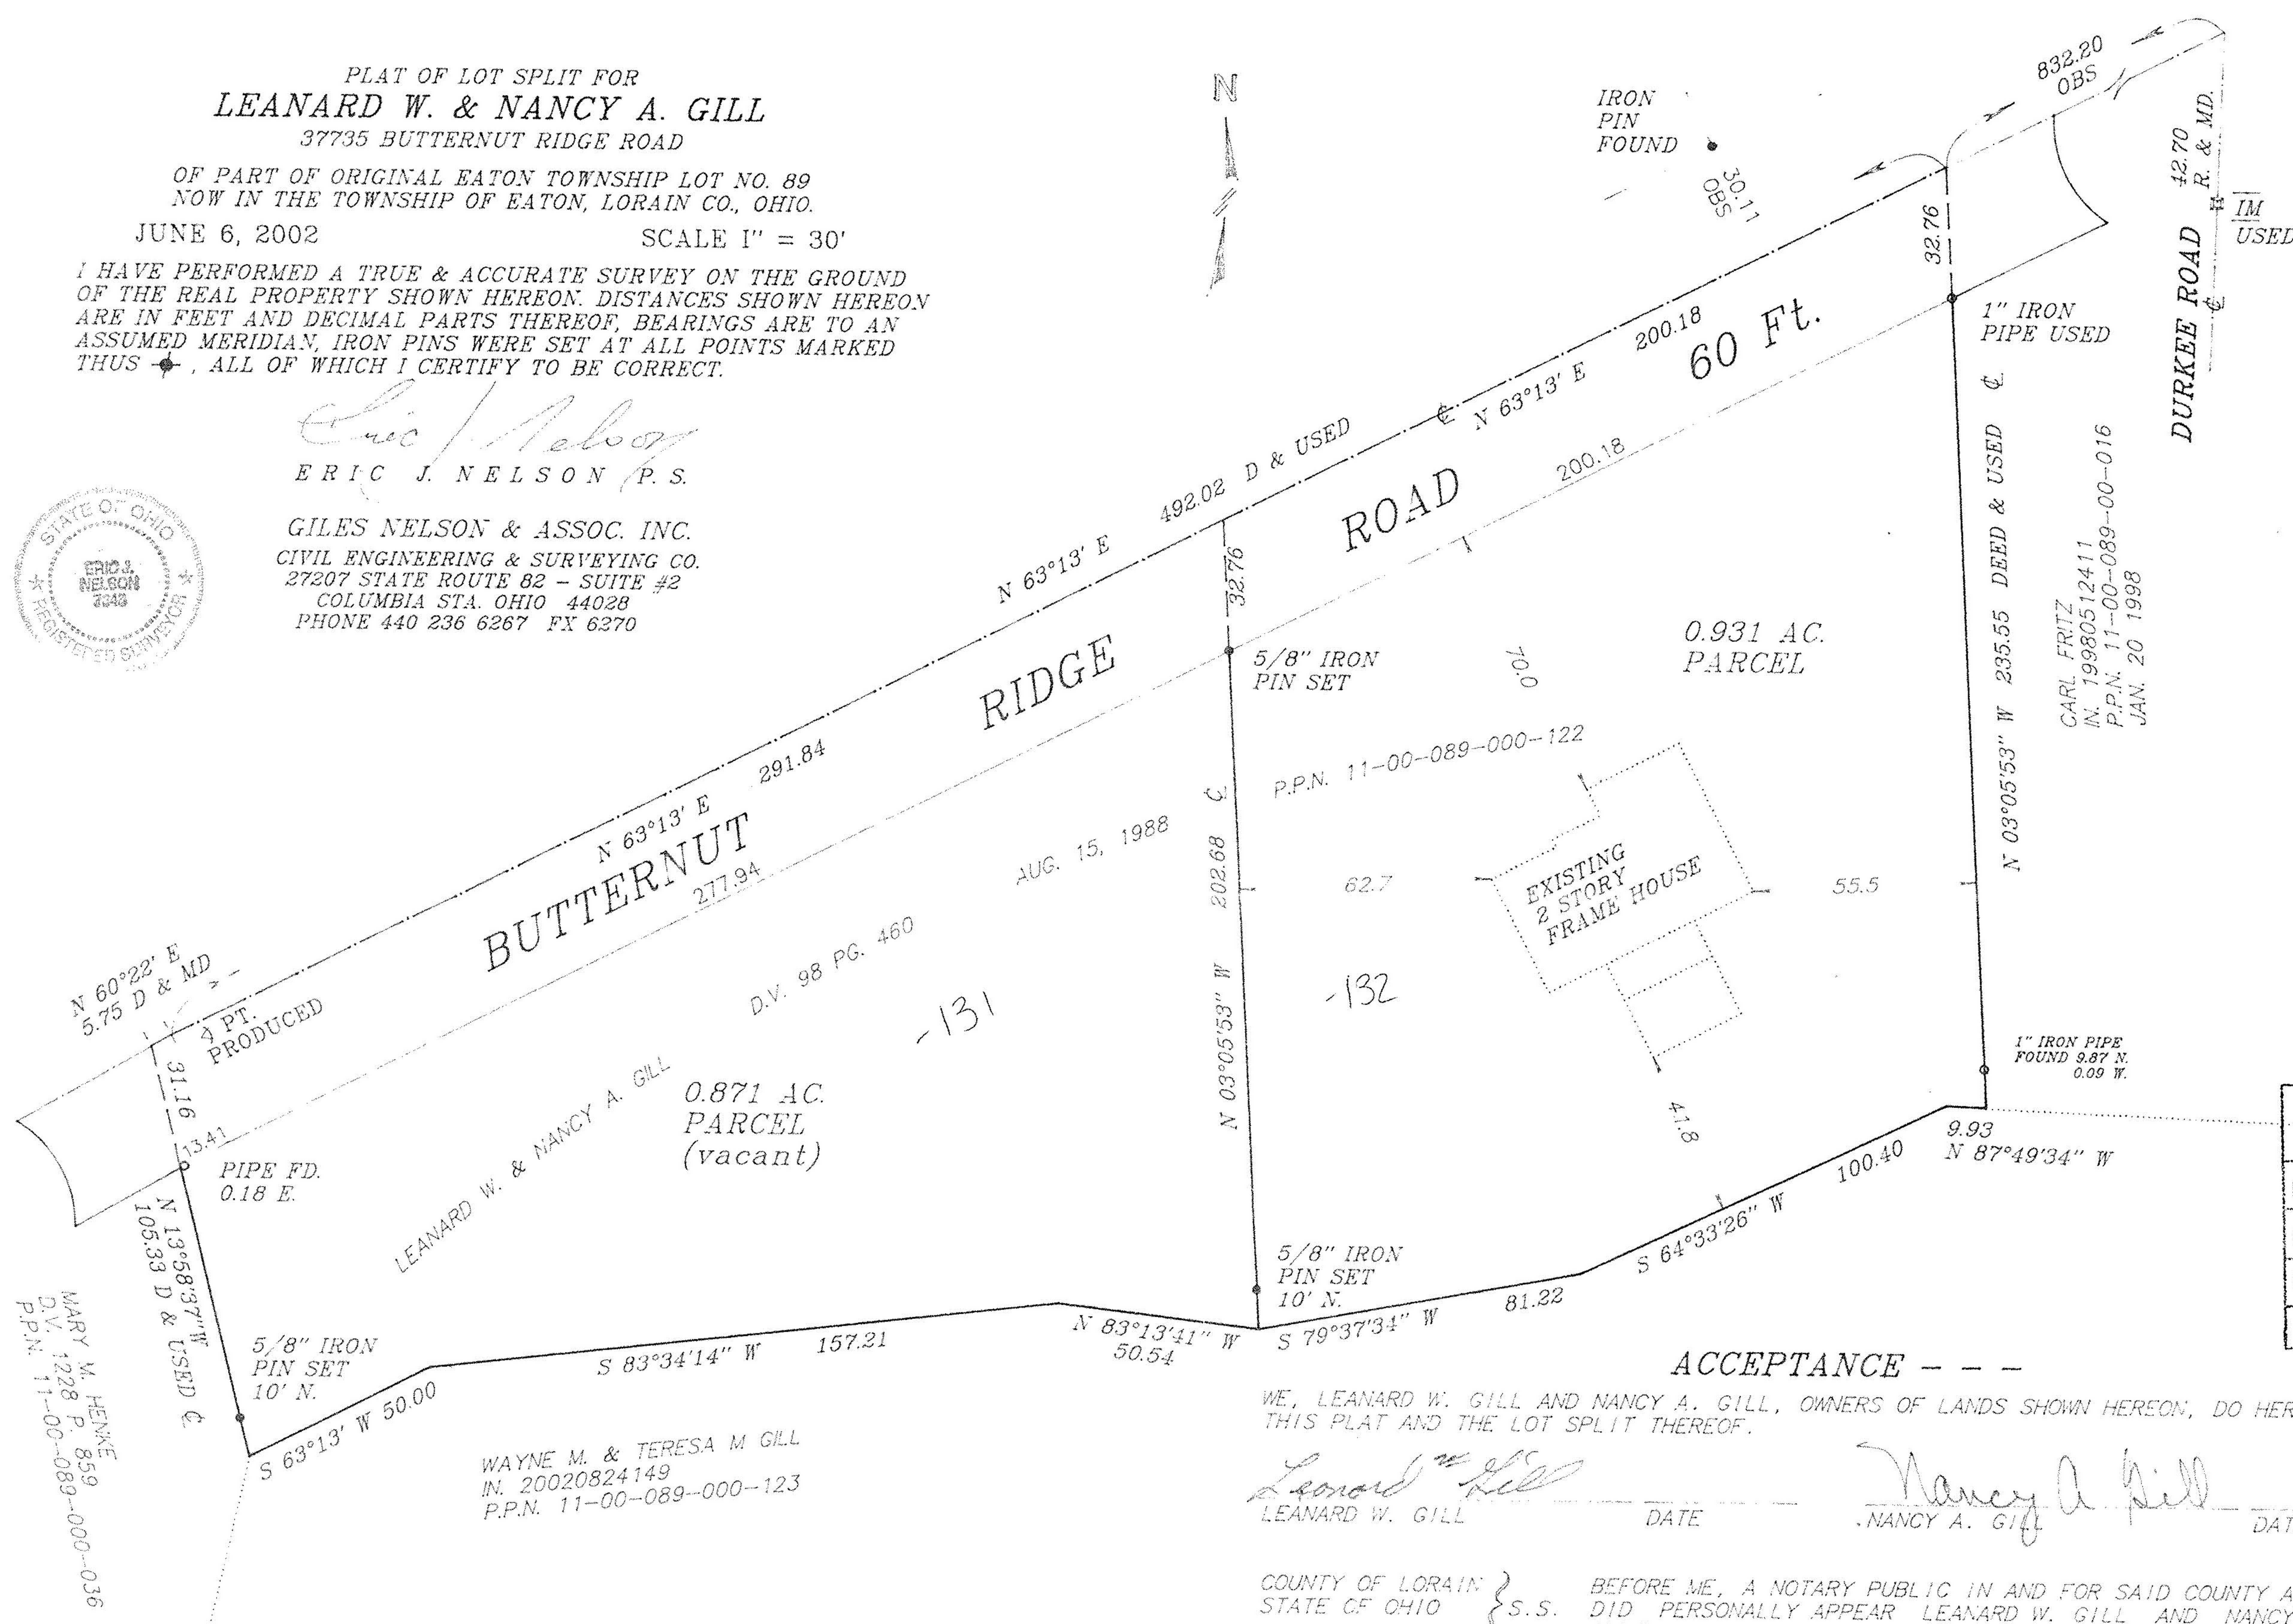

MARY M. HENKE
D.V. 1228 P. 859
P.P.N. 11-00-089-000-036

WAYNE M. & TERESA M GILL
IN. 20020824149
P.P.N. 11-00-089-000-123

No 01129
APPROVED
LORAIN CO.
MAP DEPT
DATE 7-1-02
PAGE 11-00-089B
BY JHatfield
*02-01129

ACCEPTANCE - - -

WE, LEANARD W. GILL AND NANCY A. GILL, OWNERS OF LANDS SHOWN HEREON, DO HEREBY ACCEPT THIS PLAT AND THE LOT SPLIT THEREOF.

Leonard W. Gill _____ DATE _____
LEANARD W. GILL
Nancy A. Gill _____ DATE _____
NANCY A. GILL

COUNTY OF LORAIN } BEFORE ME, A NOTARY PUBLIC IN AND FOR SAID COUNTY AND STATE,
STATE OF OHIO } S.S. DID PERSONALLY APPEAR LEANARD W. GILL AND NANCY A. GILL,
OWNERS OF LAND SHOWN HEREON, WHO ACKNOWLEDGED THE SIGNING OF
THE FOREGOING INSTRUMENT TO BE HIS FREE ACT AND DEED, IN WITNESS WHEREOF I HAVE
HEREUNTO SET MY HAND AND OFFICIAL SEAL THIS 20th DAY OF JUNE, 2002.



Christine M. Bradley _____ 4-27-03
NOTARY MY COMMISSION EXPIRES