


EXHIBIT "A"

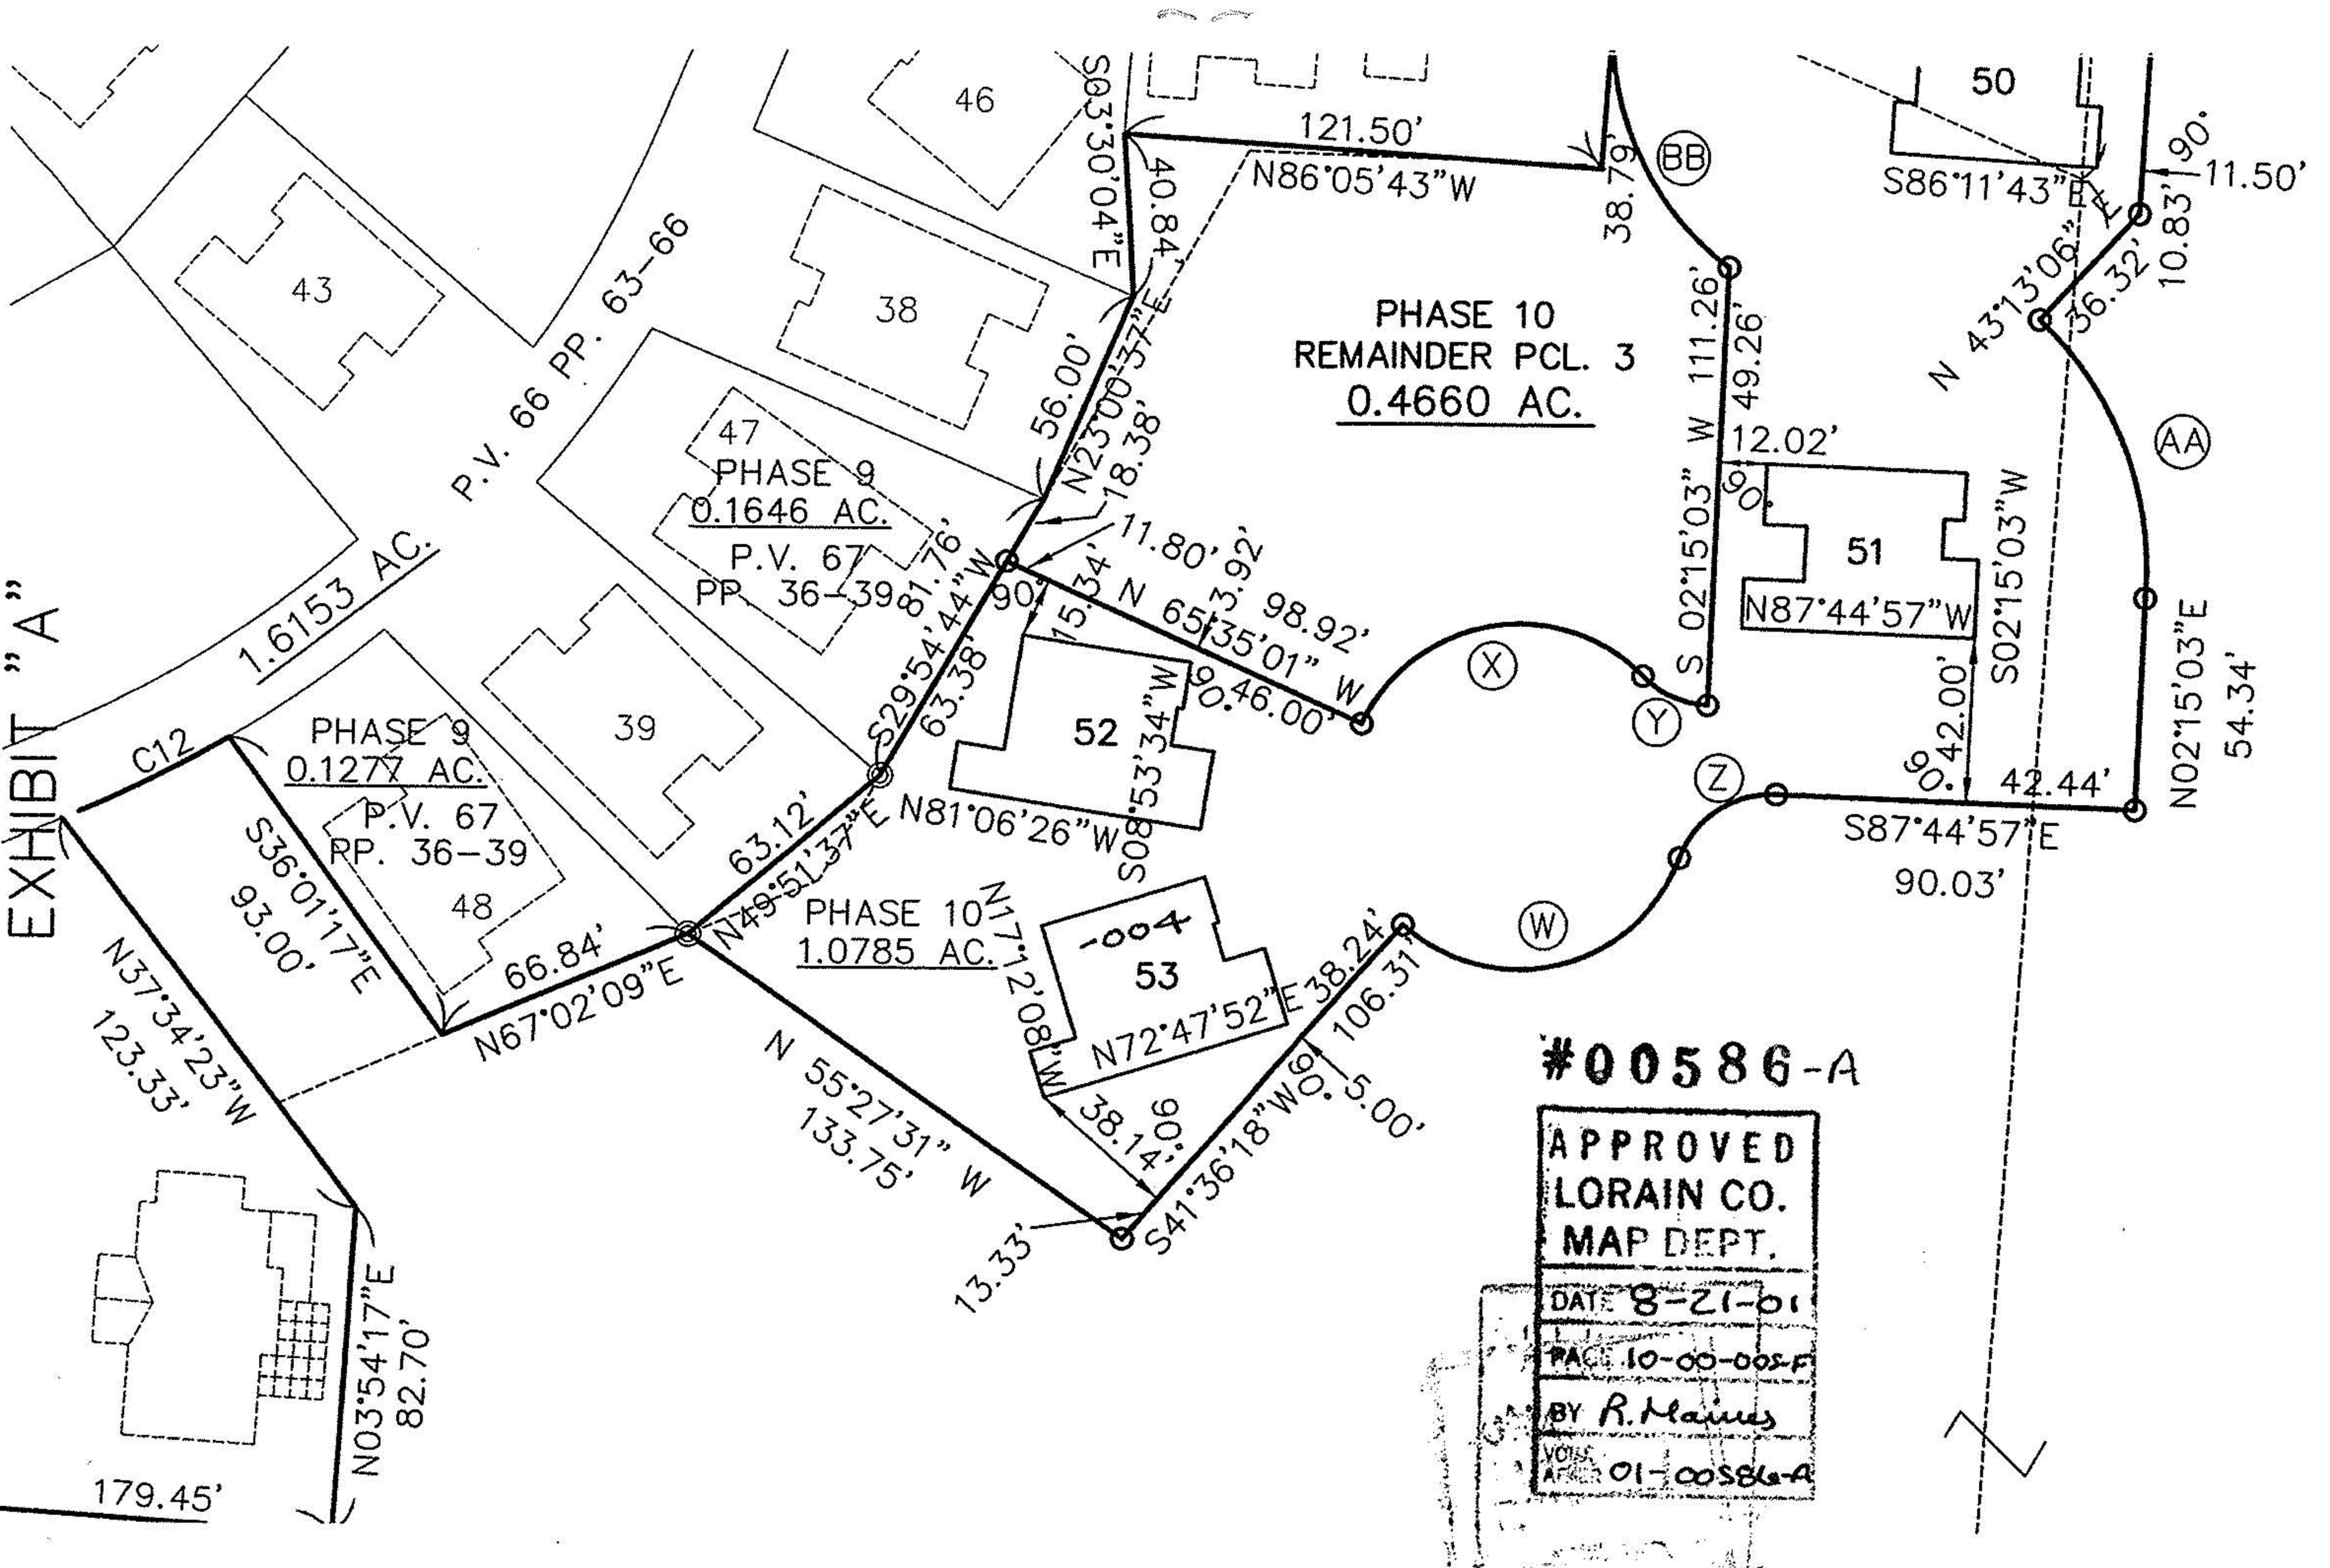

#00586-A

APPROVED  
LORAIN CO.  
MAP DEPT.

DATE 8-21-01

PAGE 10-00-002-P

BY R. Mairis

VOIS  
AFFID 01-00586-A