



ORMAN, R. HURA and ASSOCIATES

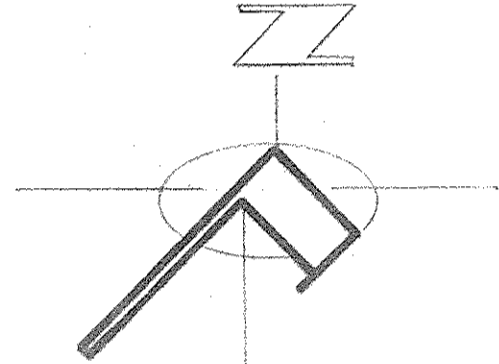

PROFESSOR STREET 60'

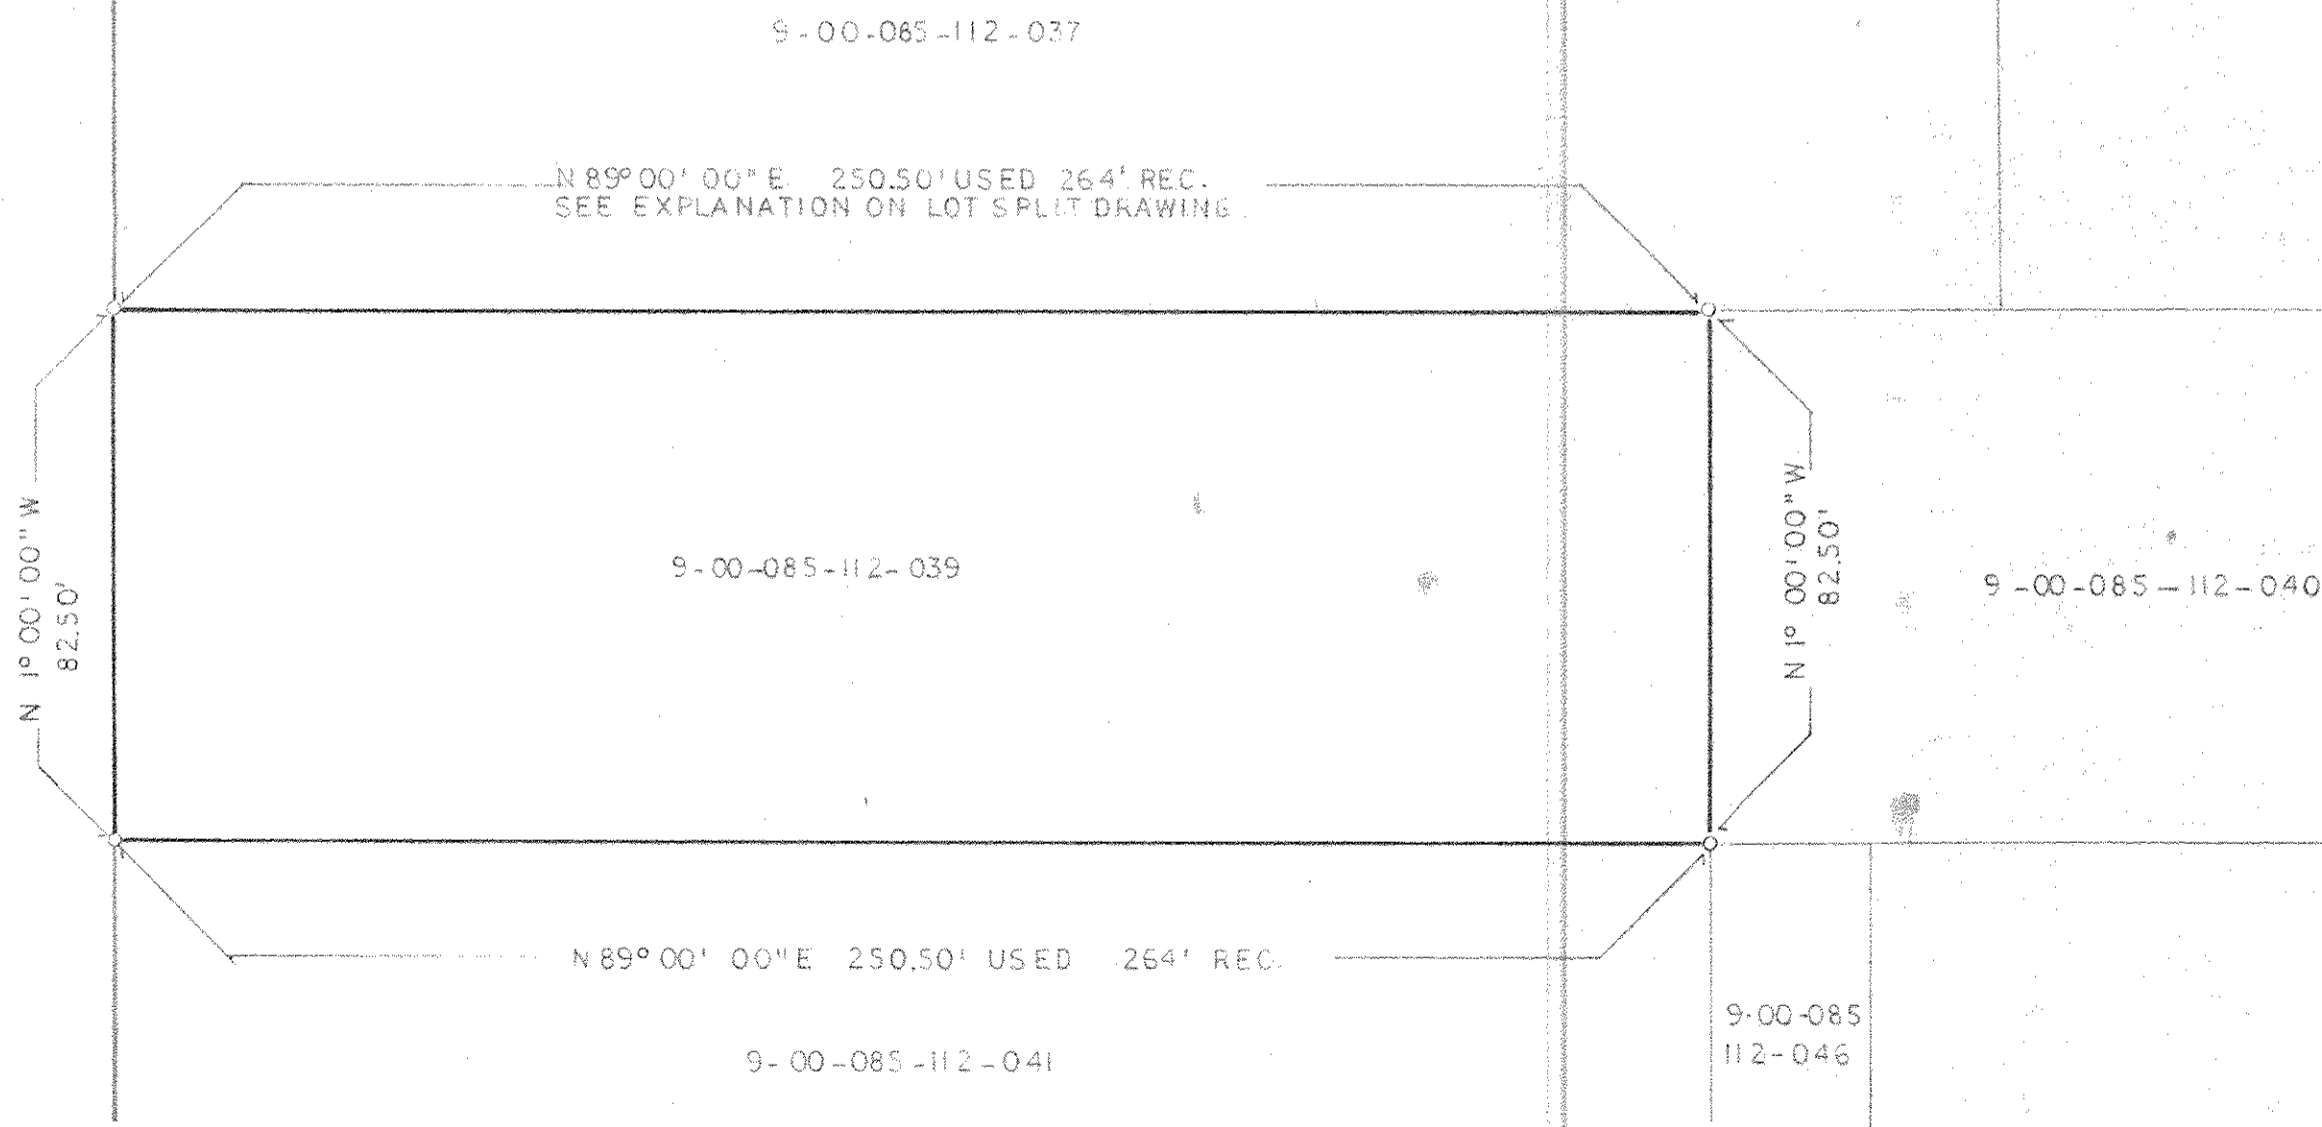

JULY 1991
SCALE 1" = 30'-0"

LOT 223 CITY OF OBERLIN
PPN 09-00-085-112-039

EVAN W. NORD, TRUSTEE

19674

APPROVED
LORAIN CO.
MAP DEPT.

DATE 11-19-91

PAGE 9-00-085-B

BY CAROLYN
FRANCIS

VOID
AFTER # 19674

09-00-085-112-