


# PARCEL MAP

BEING PARTS OF ORIGINAL AVON TOWNSHIP SECTION NO. 28  
CITY OF AVON - COUNTY OF LORAIN - STATE OF OHIO

*David L. Swell*

DAVID L. SWELL, REG. SURVEYOR NO. 2582  
DATE FEB. 9, 1956

THIS MAP PREPARED FROM RECORD ONLY.

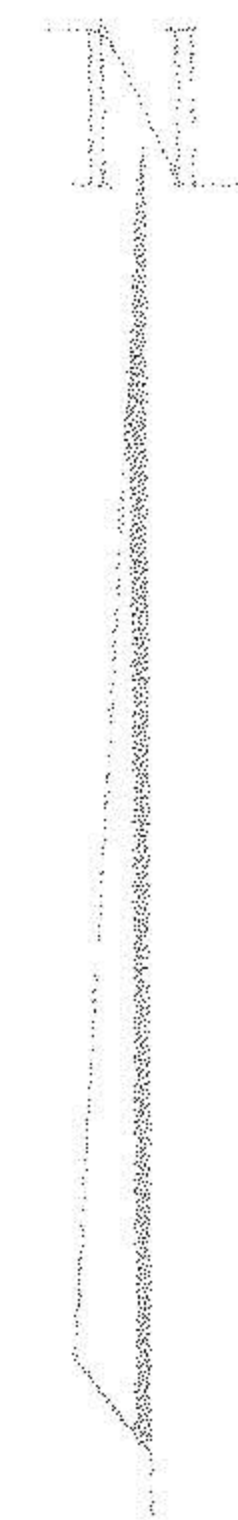

SCALE 1" = 50'

4-00-028-102-017  
GEORGETTE CONCAR ET AL  
510/307

4-00-028-102-087  
DONALD W. & VIRGINIA M. SCHAPERL  
1423/104  
2.5775 AC.

#18494


#18490

APPROVED  
LORAIN CO.  
MAP DEPT.

DATE 6-28-59

PAGE 209-023-120

BY *George H. Francis*  
ARTER 7/19/59

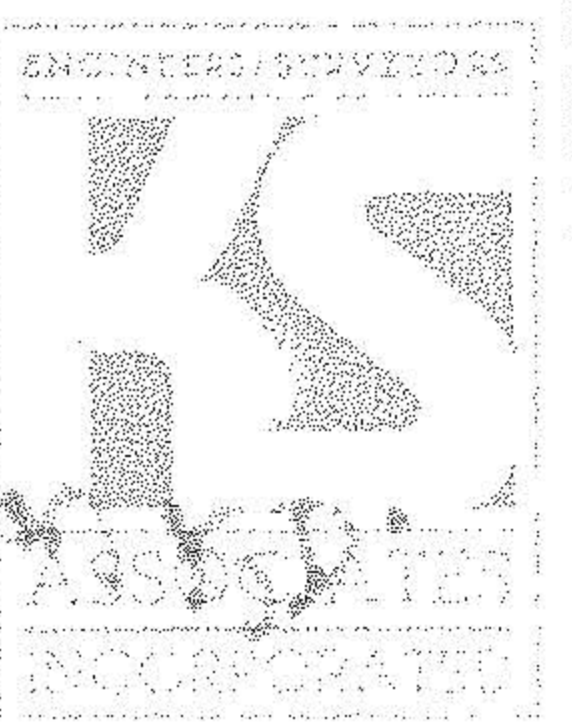

124 Middle Avenue  
P.O. Box 89 -  
Elyria, Ohio 44026

SECT. 27  
SECT. 27