



REVISIONS	DATE	DESCRIPTION

DATE: 01-24-01
 DRAWN BY: DAM
 CHTD BY: DLE
 DWG. NAME: 0-SURV01.dwg
 PARR: 1900113-01A\LDPT\CONTROL

KS ASSOCIATES, INC.
 800 Burns Road, Suite 100
 Elroy, Ohio 44026
 Phone (440) 365-4730
 Fax (440) 365-4750
 mail@ksassoc.com
 www.ksassoc.com


SURVEY MAP
 OF PART OF
 RIDGEVILLE TOWNSHIP ORIGINAL LOT NO. 35
 CITY OF NORTH RIDGEVILLE COUNTY OF LORAIN STATE OF OHIO

SHEET 1 OF 1
 JOB NO. 90113-01A

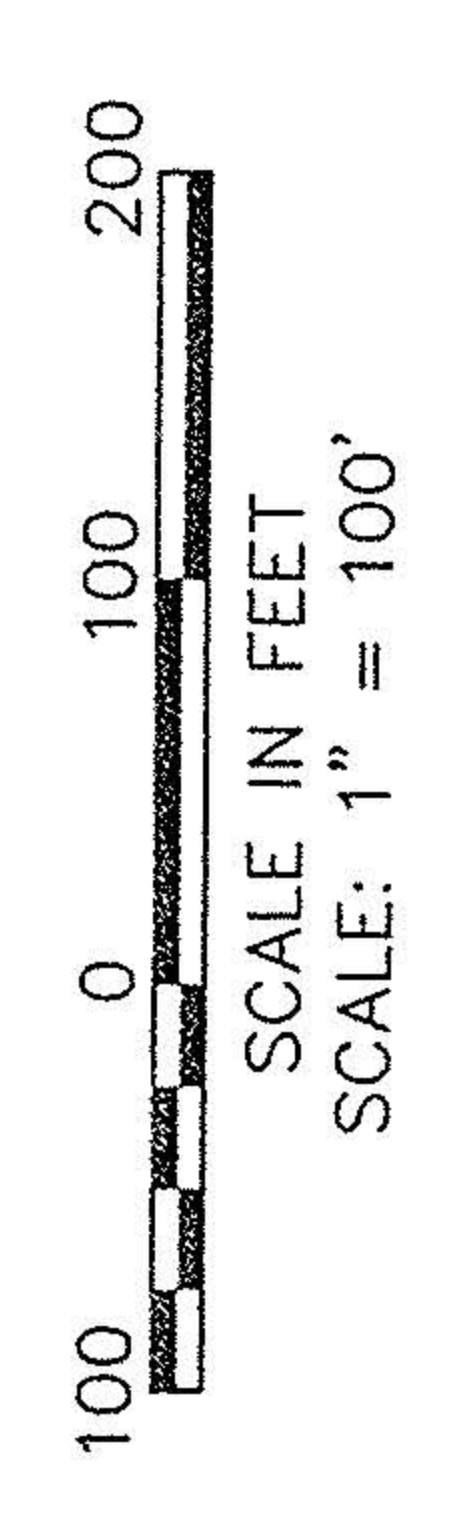 

ABBREVIATIONS
 R. (REC.) RECORD
 RC CARLSON SURVEY
 KS KS SURVEY

LEGEND
 ◻ EXISTING MONUMENT BOX
 ● IRON PIN FOUND
 ○ PK NAIL

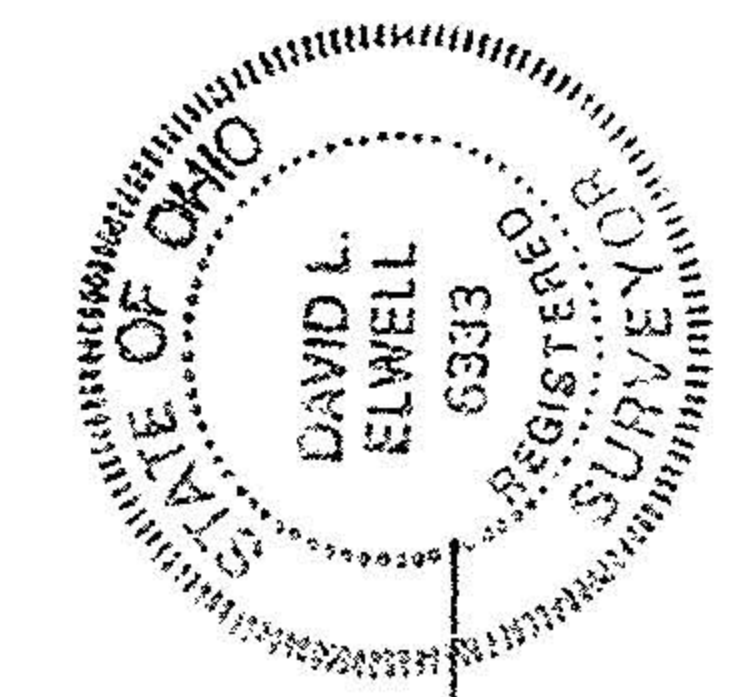

David L. Elwell
 REG. SURV. NO. 6333

1360

THIS MAP HAS BEEN PREPARED FROM SURVEYS BY KS ASSOCIATES INC. IN AUG. 1990, AND FROM RECORD. CARLSON SURVEYS IN AUG. 2001.