



EASEMENT DEFINITION  
CENTERLINE DATA


1	N 4°11'57" W	98.4
2	N 4°59'31" E	98.04
3	N 13°04'10" W	244.15
4	N 2°33'40" E	169.10
5	N 18°09'44" N	205.65

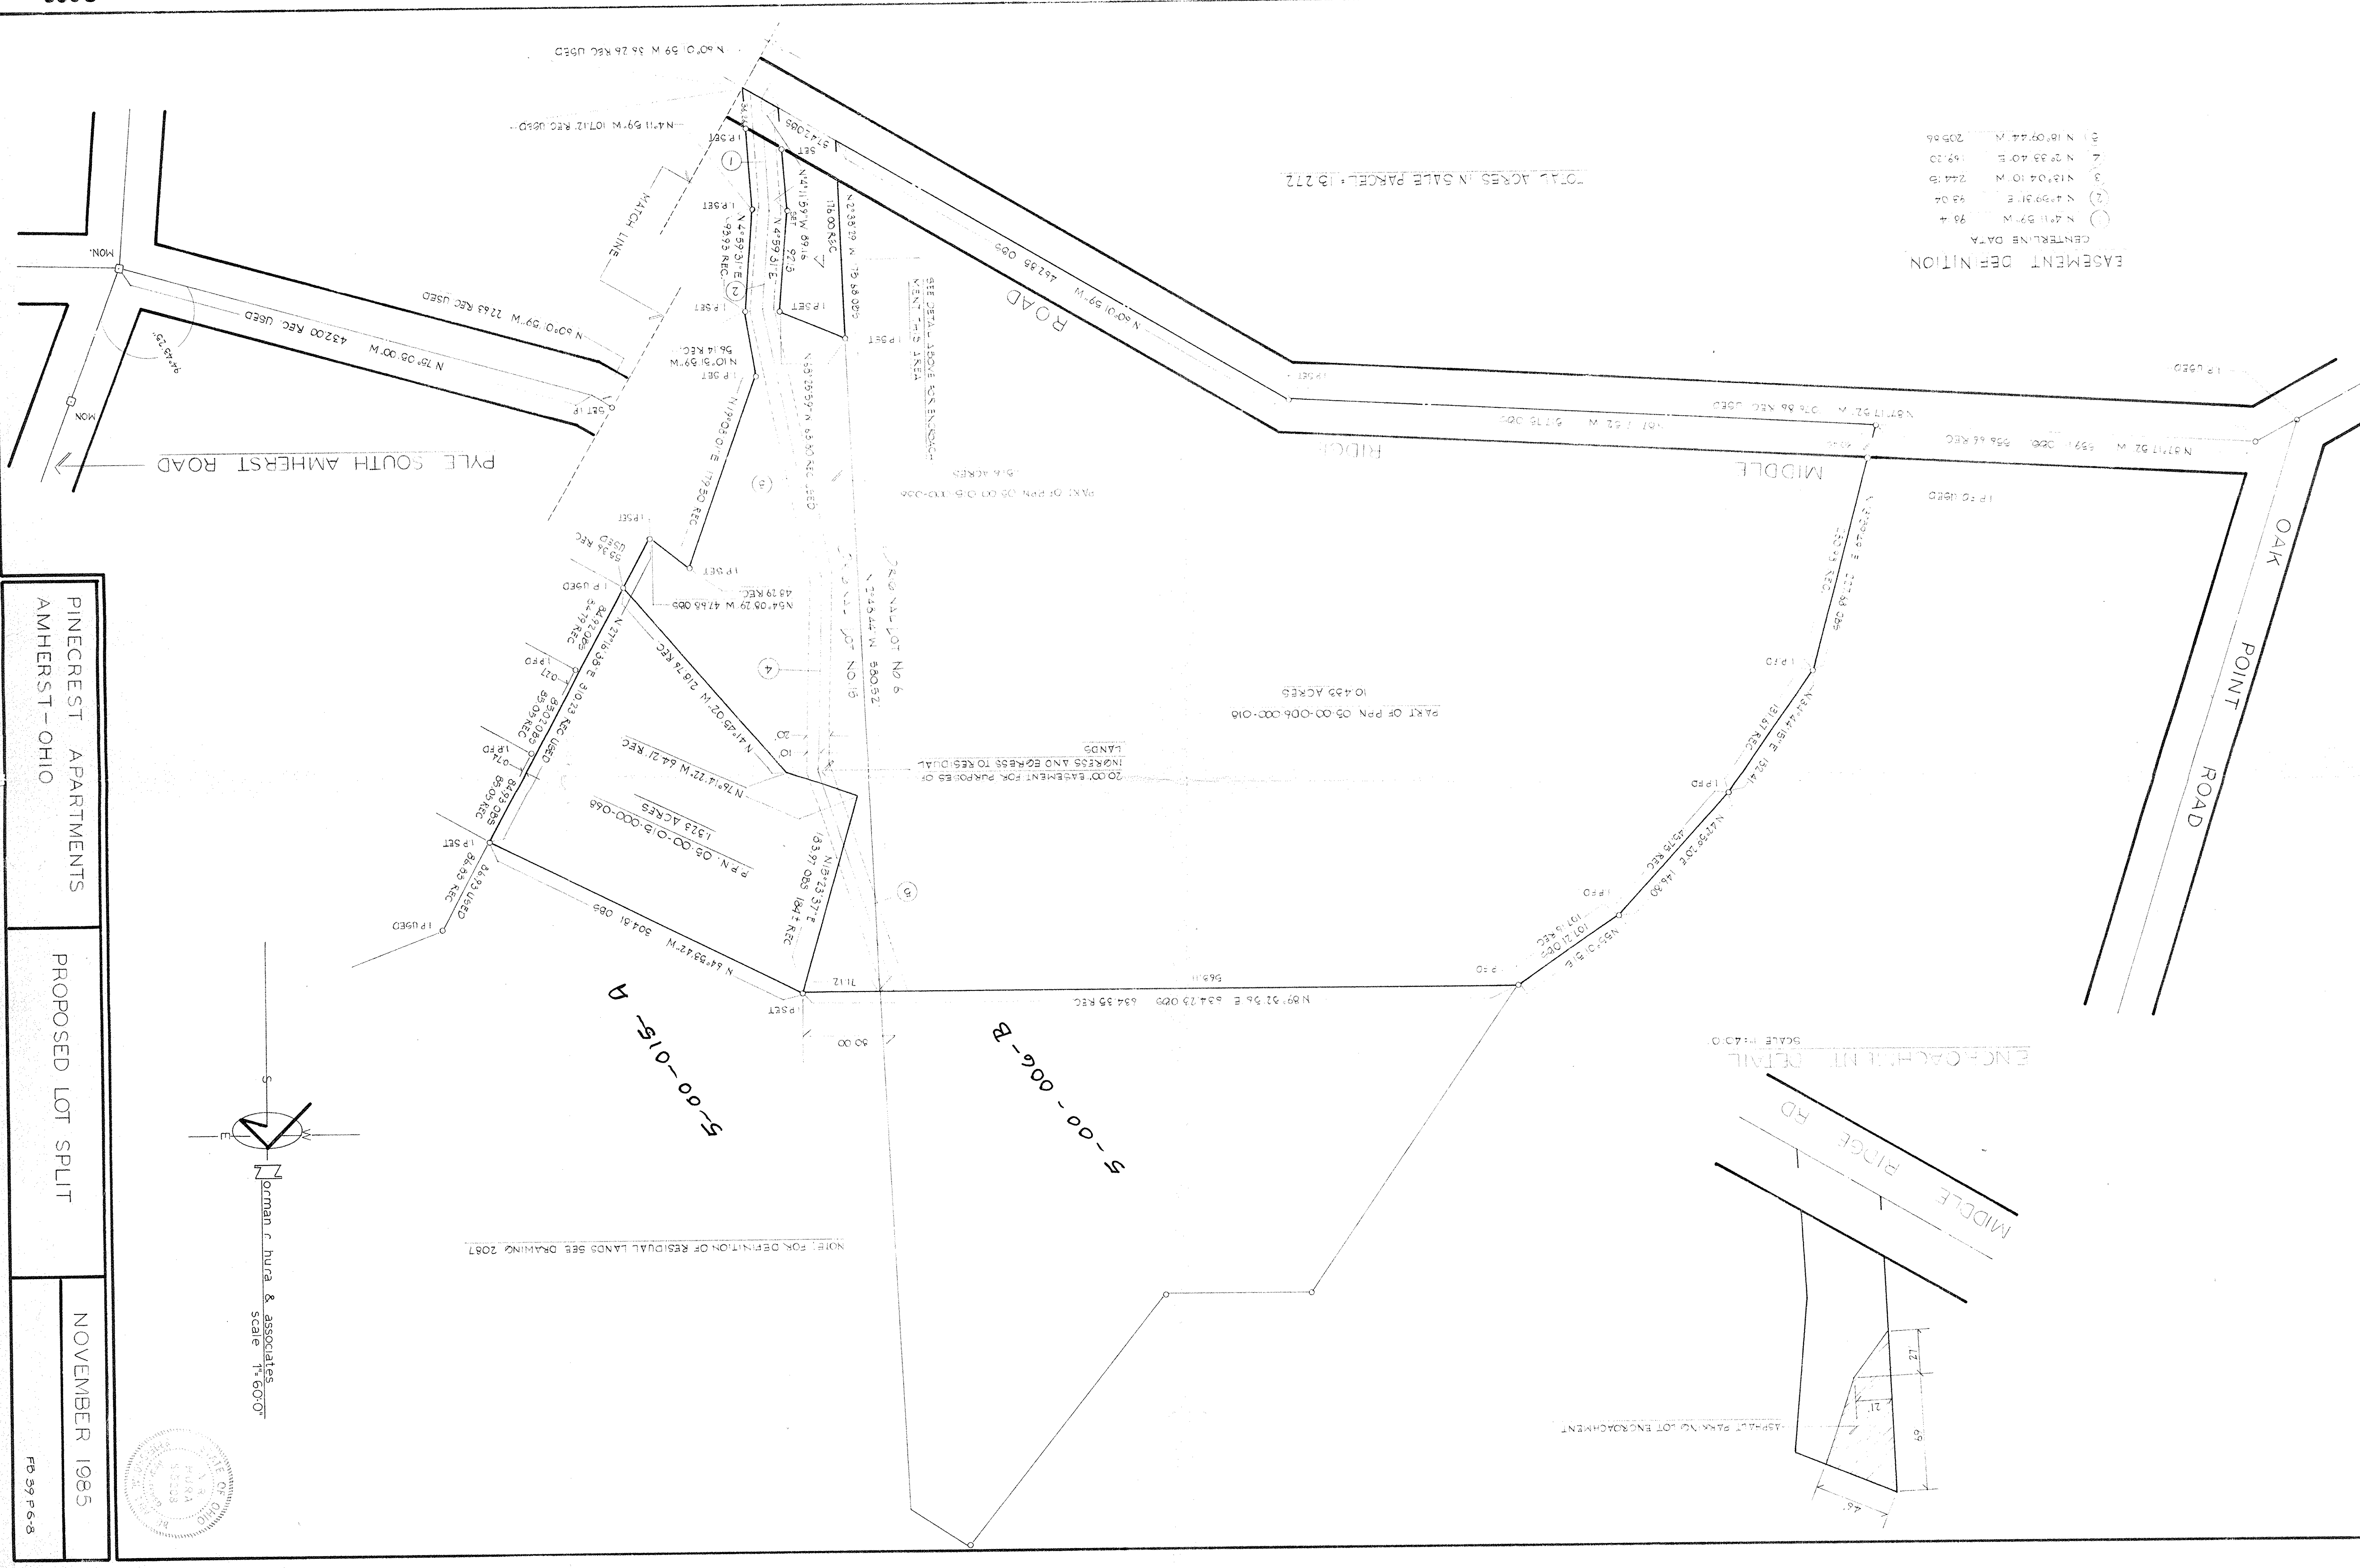

ENG CHACHME NT DETAIL  
SCALE 1"=40.0'

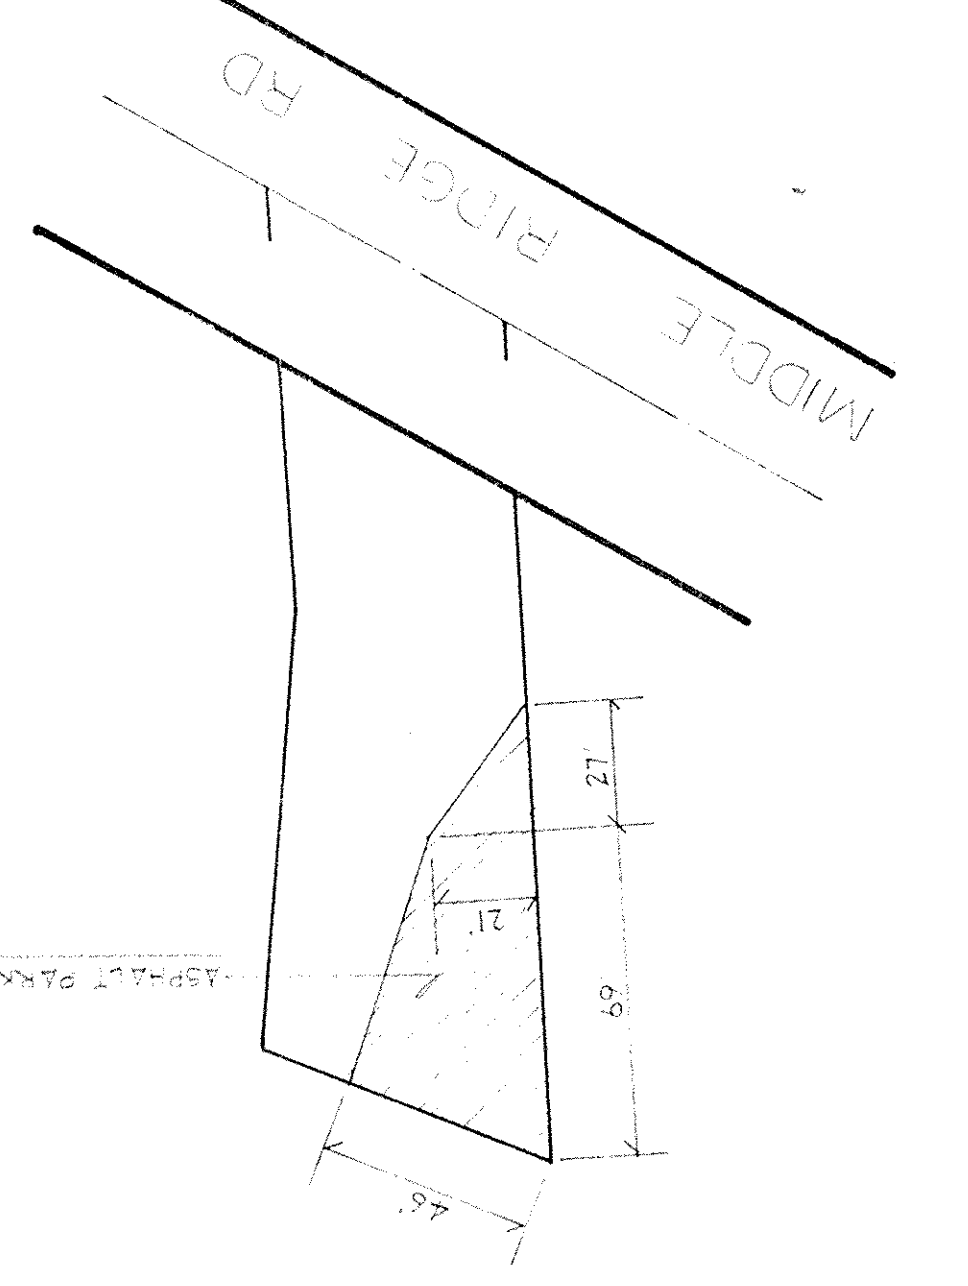

NOTE: FOR DEFINITION OF RESIDUAL LANDS SEE DRAWING 2087

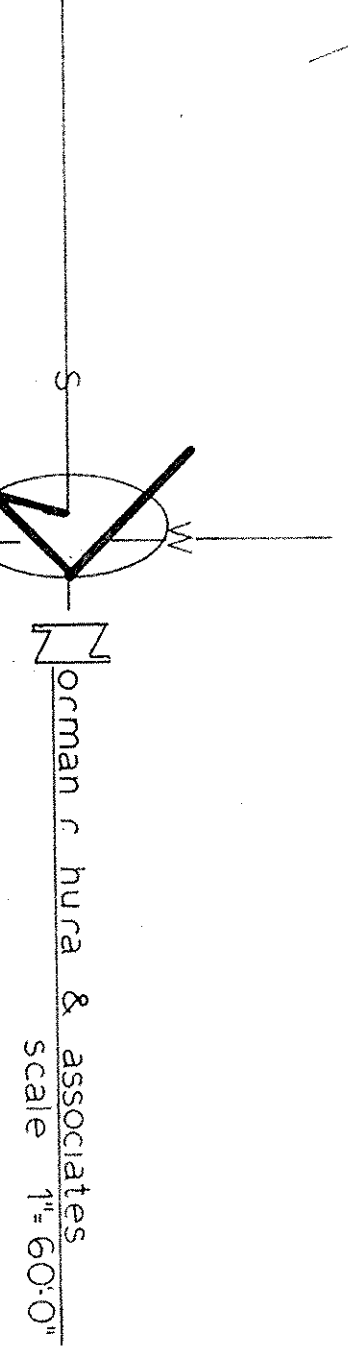

PINECREST APARTMENTS  
AMHERST - OHIO

PROPOSED LOT SPLIT

NOVEMBER 1985

FB 59 P 6-8

