


REFERENCES

- JAMES L. & LIDA KNAPP
DOC. NO. 2001077122
- OTHE KIMBLE, JR. & MARQUETTE KIMBLE
DEED VOL. 1167, PAGE 970
- LARRY & NORMA LYONS
DOC. NO. 20010762096
- TERRENCE J. ELBERT
DEED VOL. 1151, PAGE 661
- ROBERT J. JEAN POINER
DEED VOL. 665, PAGE 66
- JAMES L. & LIDA J. KNAPP
DOC. NO. 20000663024
- DENNIS H. PERKINS
DOC. NO. 20000663026
- JAMES J. & LINDA S. HAIGHT
O.R.V. 806, PAGE 659
- GORDON FARMS PARTNERSHIP
DOC. NO. 19970477748
- SURVEY BY LAUNDON-SIMON-CAHL JUNE 1999
FOR ROMA PERKINS 12.5564 ACRES & 60.3756 ACRES
AND 10.4568 ACRES

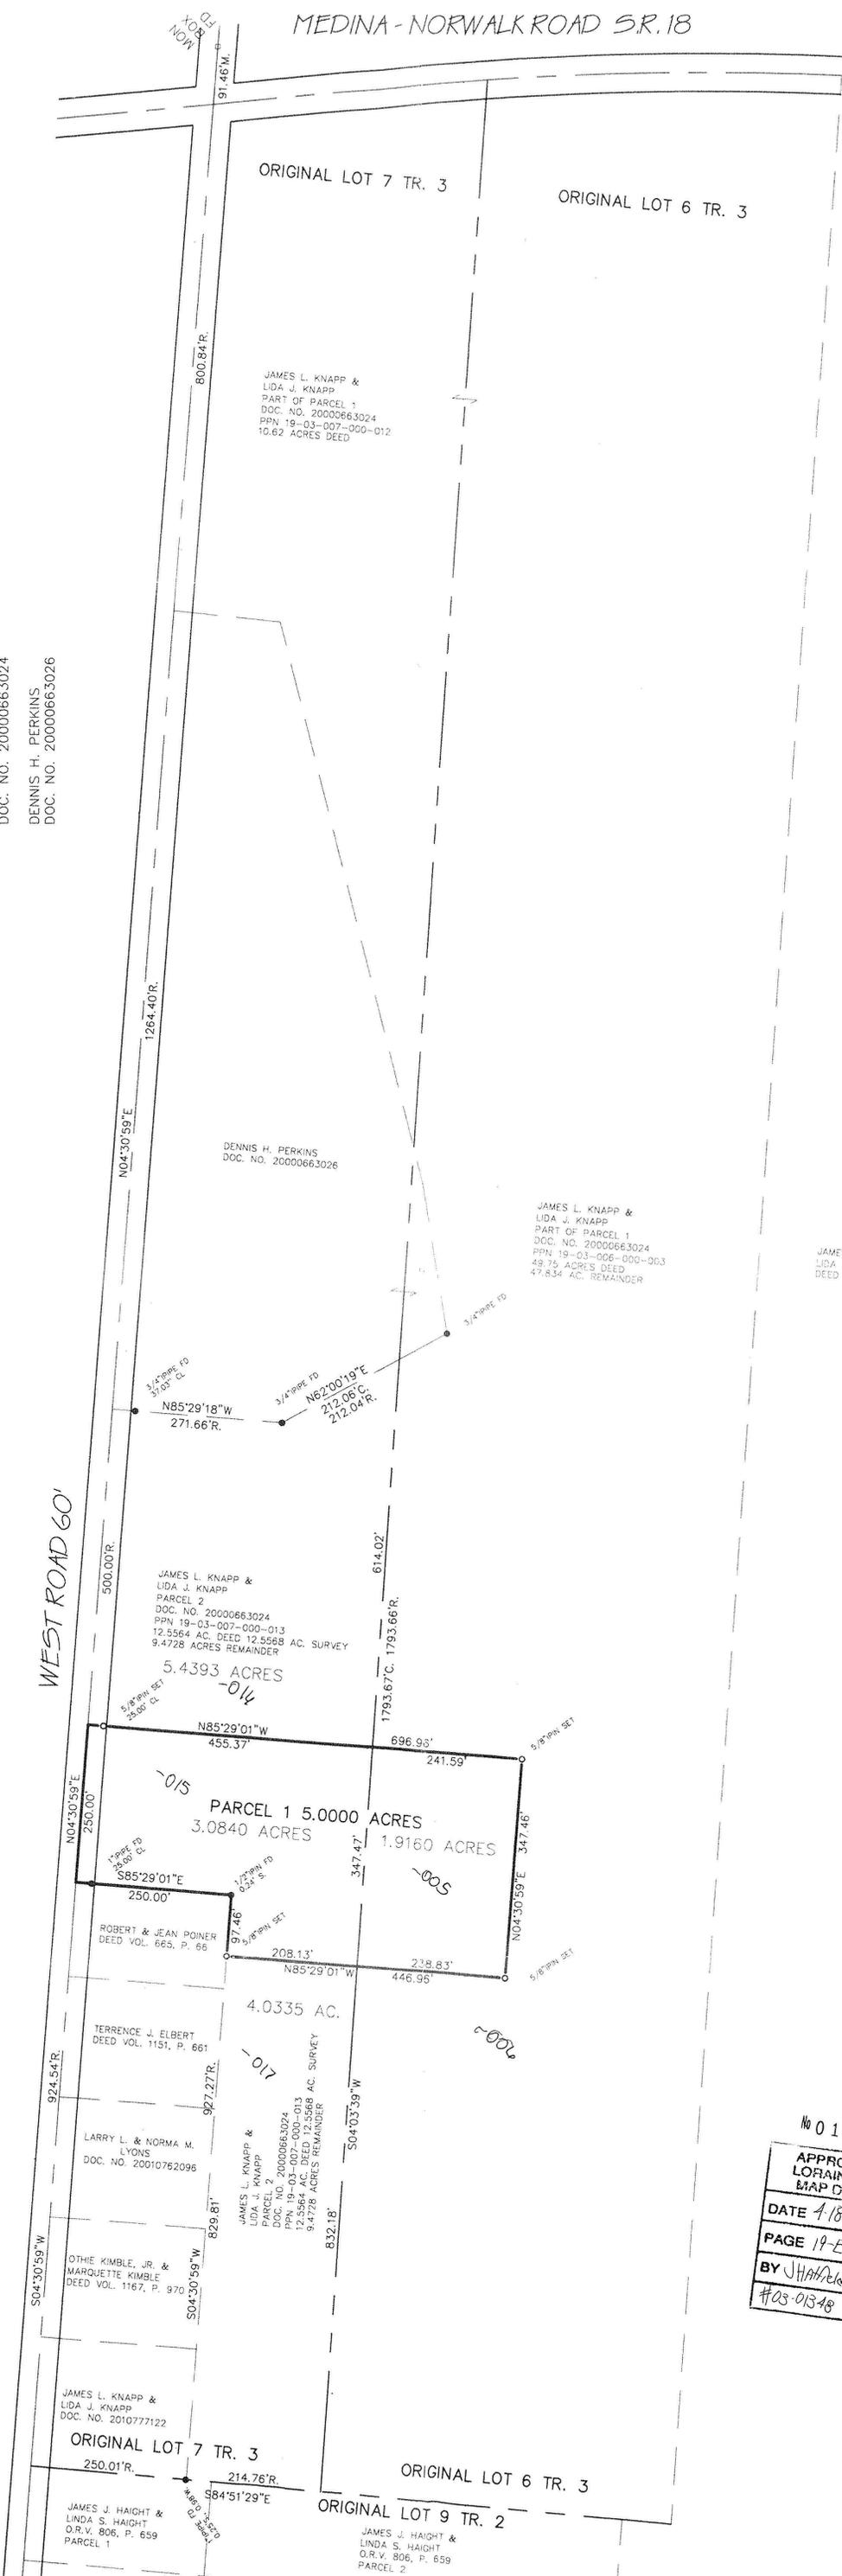


CERTIFICATION
 I CERTIFY THAT INFORMATION SHOWN HEREON IS THE RESULT OF A SURVEY PERFORMED BY ME IN FEBRUARY, 2003, IN ACCORDANCE WITH CHAPTER 4733-37 OAC. BEARINGS ARE TO AN ASSUMED MERIDIAN AND ARE FOR THE PURPOSES OF DESCRIBING ANGLES ONLY.

Phil A. Rosebeck
 PHIL A. ROSEBECK
 REGISTERED SURVEYOR 6696



No 01348
 APPROVED
 LORAIN CO.
 MAP DEPT
 DATE 4-18-03
 PAGE 19-E
 BY JH/ARW
 #03-01348

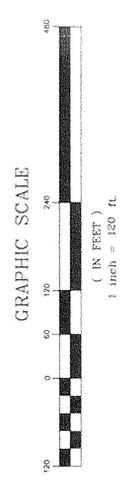

P.A. ROSEBECK & ASSOCIATES
 REGISTERED SURVEYOR
 705 WILLOW CREEK DRIVE, AMHERST, OHIO 44001
 PHONE: (440) 988-4657

NO.	DATE	DESCRIPTION	PAR	BY
0	03/14/03	ORIGINAL ISSUE		

SURVEY
BRIAN & JENNY HARTLEY
 PART OF ORIGINAL PENFIELD TOWNSHIP LOTS 6 & 7, TR. 3
 PENFIELD TOWNSHIP, LORAIN COUNTY, STATE OF OHIO
 MARCH, 2003