
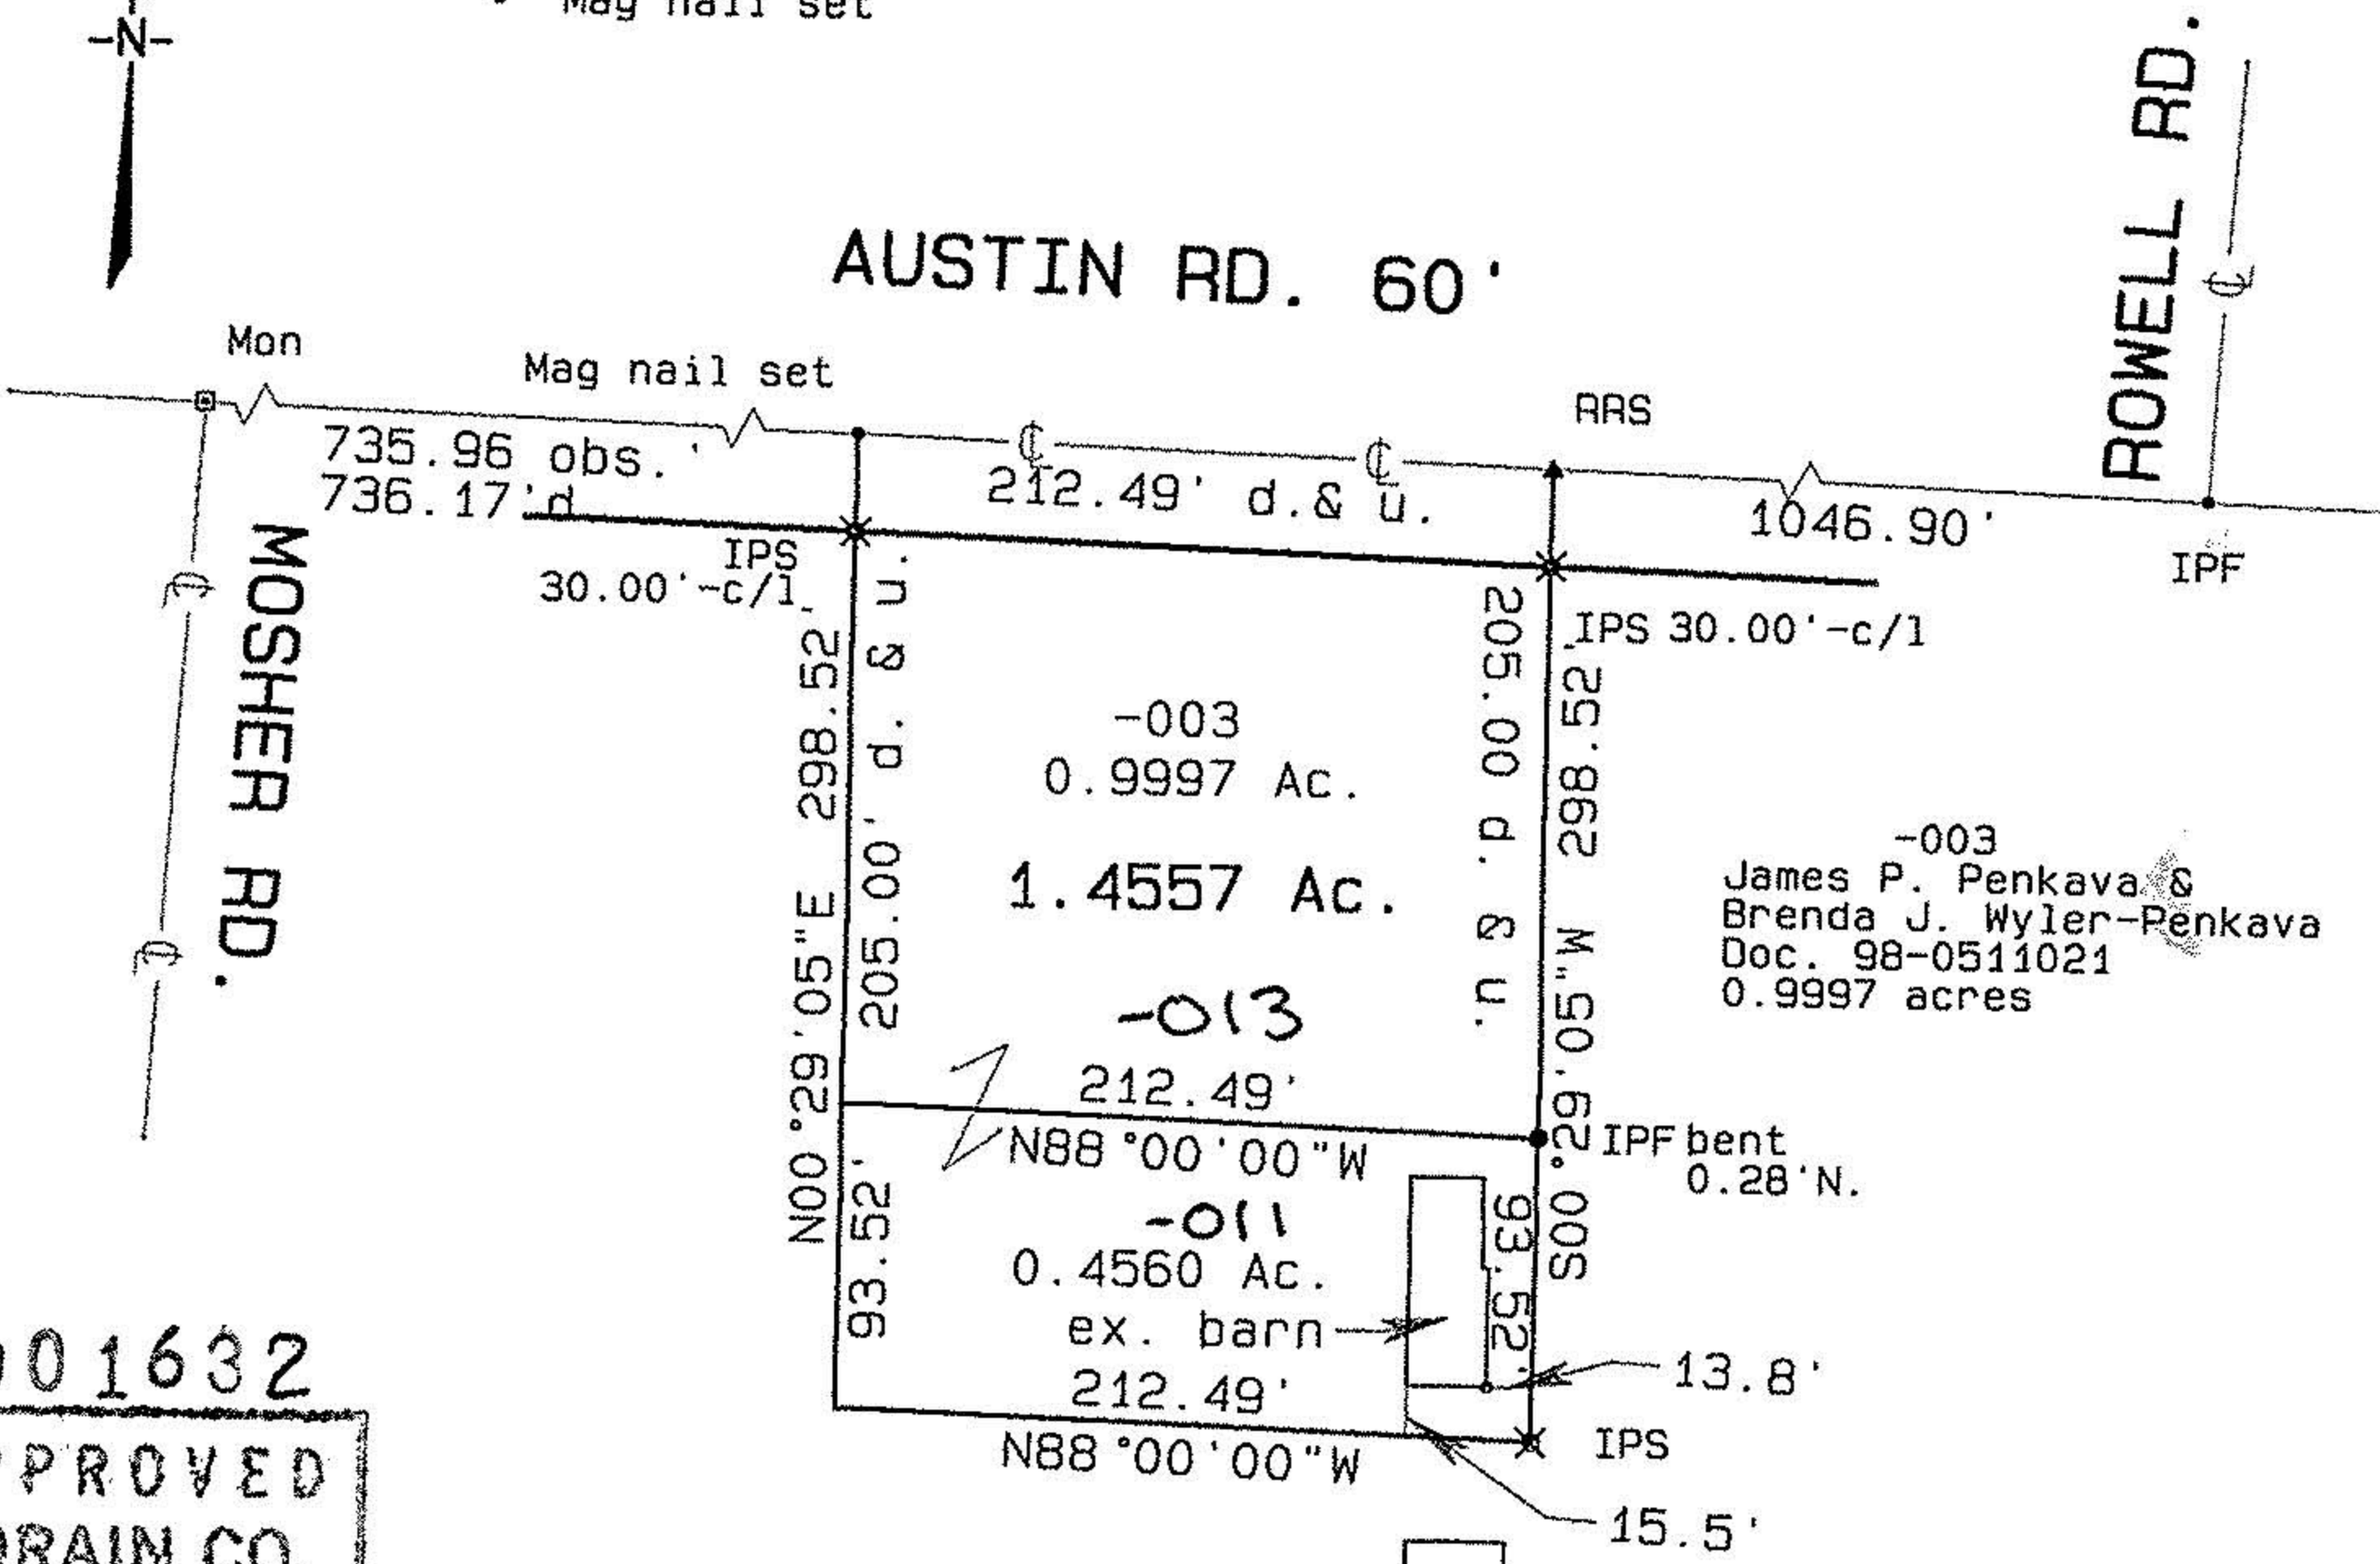
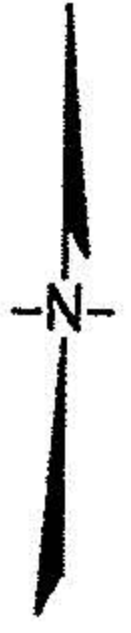


- MON
- × IPS
- × IPF
- Mag nail set

GRAPHIC SCALE 1"=100'

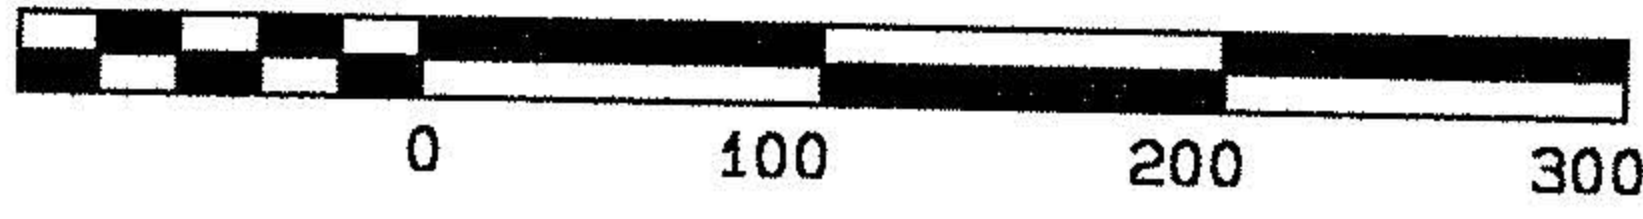

No 01632
 APPROVED
 LORAIN CO.
 MAP DEPT.
 DATE 4-19-04
 PAGE 13-H
 BY R. MAINES
 04-01632

SURVEY FOR
EILENE PENKAVA

Camden Twp
 Lorain Co.

TR. 8 O.L. 11
 Ohio

CARLSON SURVEYS
 8-28-03
 Job #1301-04

