




SCALE : 1" = 40'

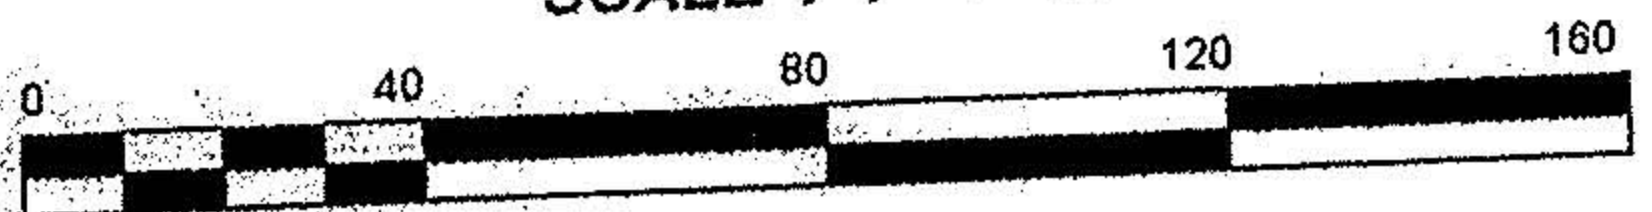


JULY 1, 2003

LOT SPLIT FOR GEOFFREY MOYSE

SITUATED IN THE TOWNSHIP OF COLUMBIA, COUNTY OF LORAIN AND STATE OF OHIO AND KNOWN AS BEING A PART OF ORIGINAL COLUMBIA TOWNSHIP LOT NO. 81.

SHARP ROAD

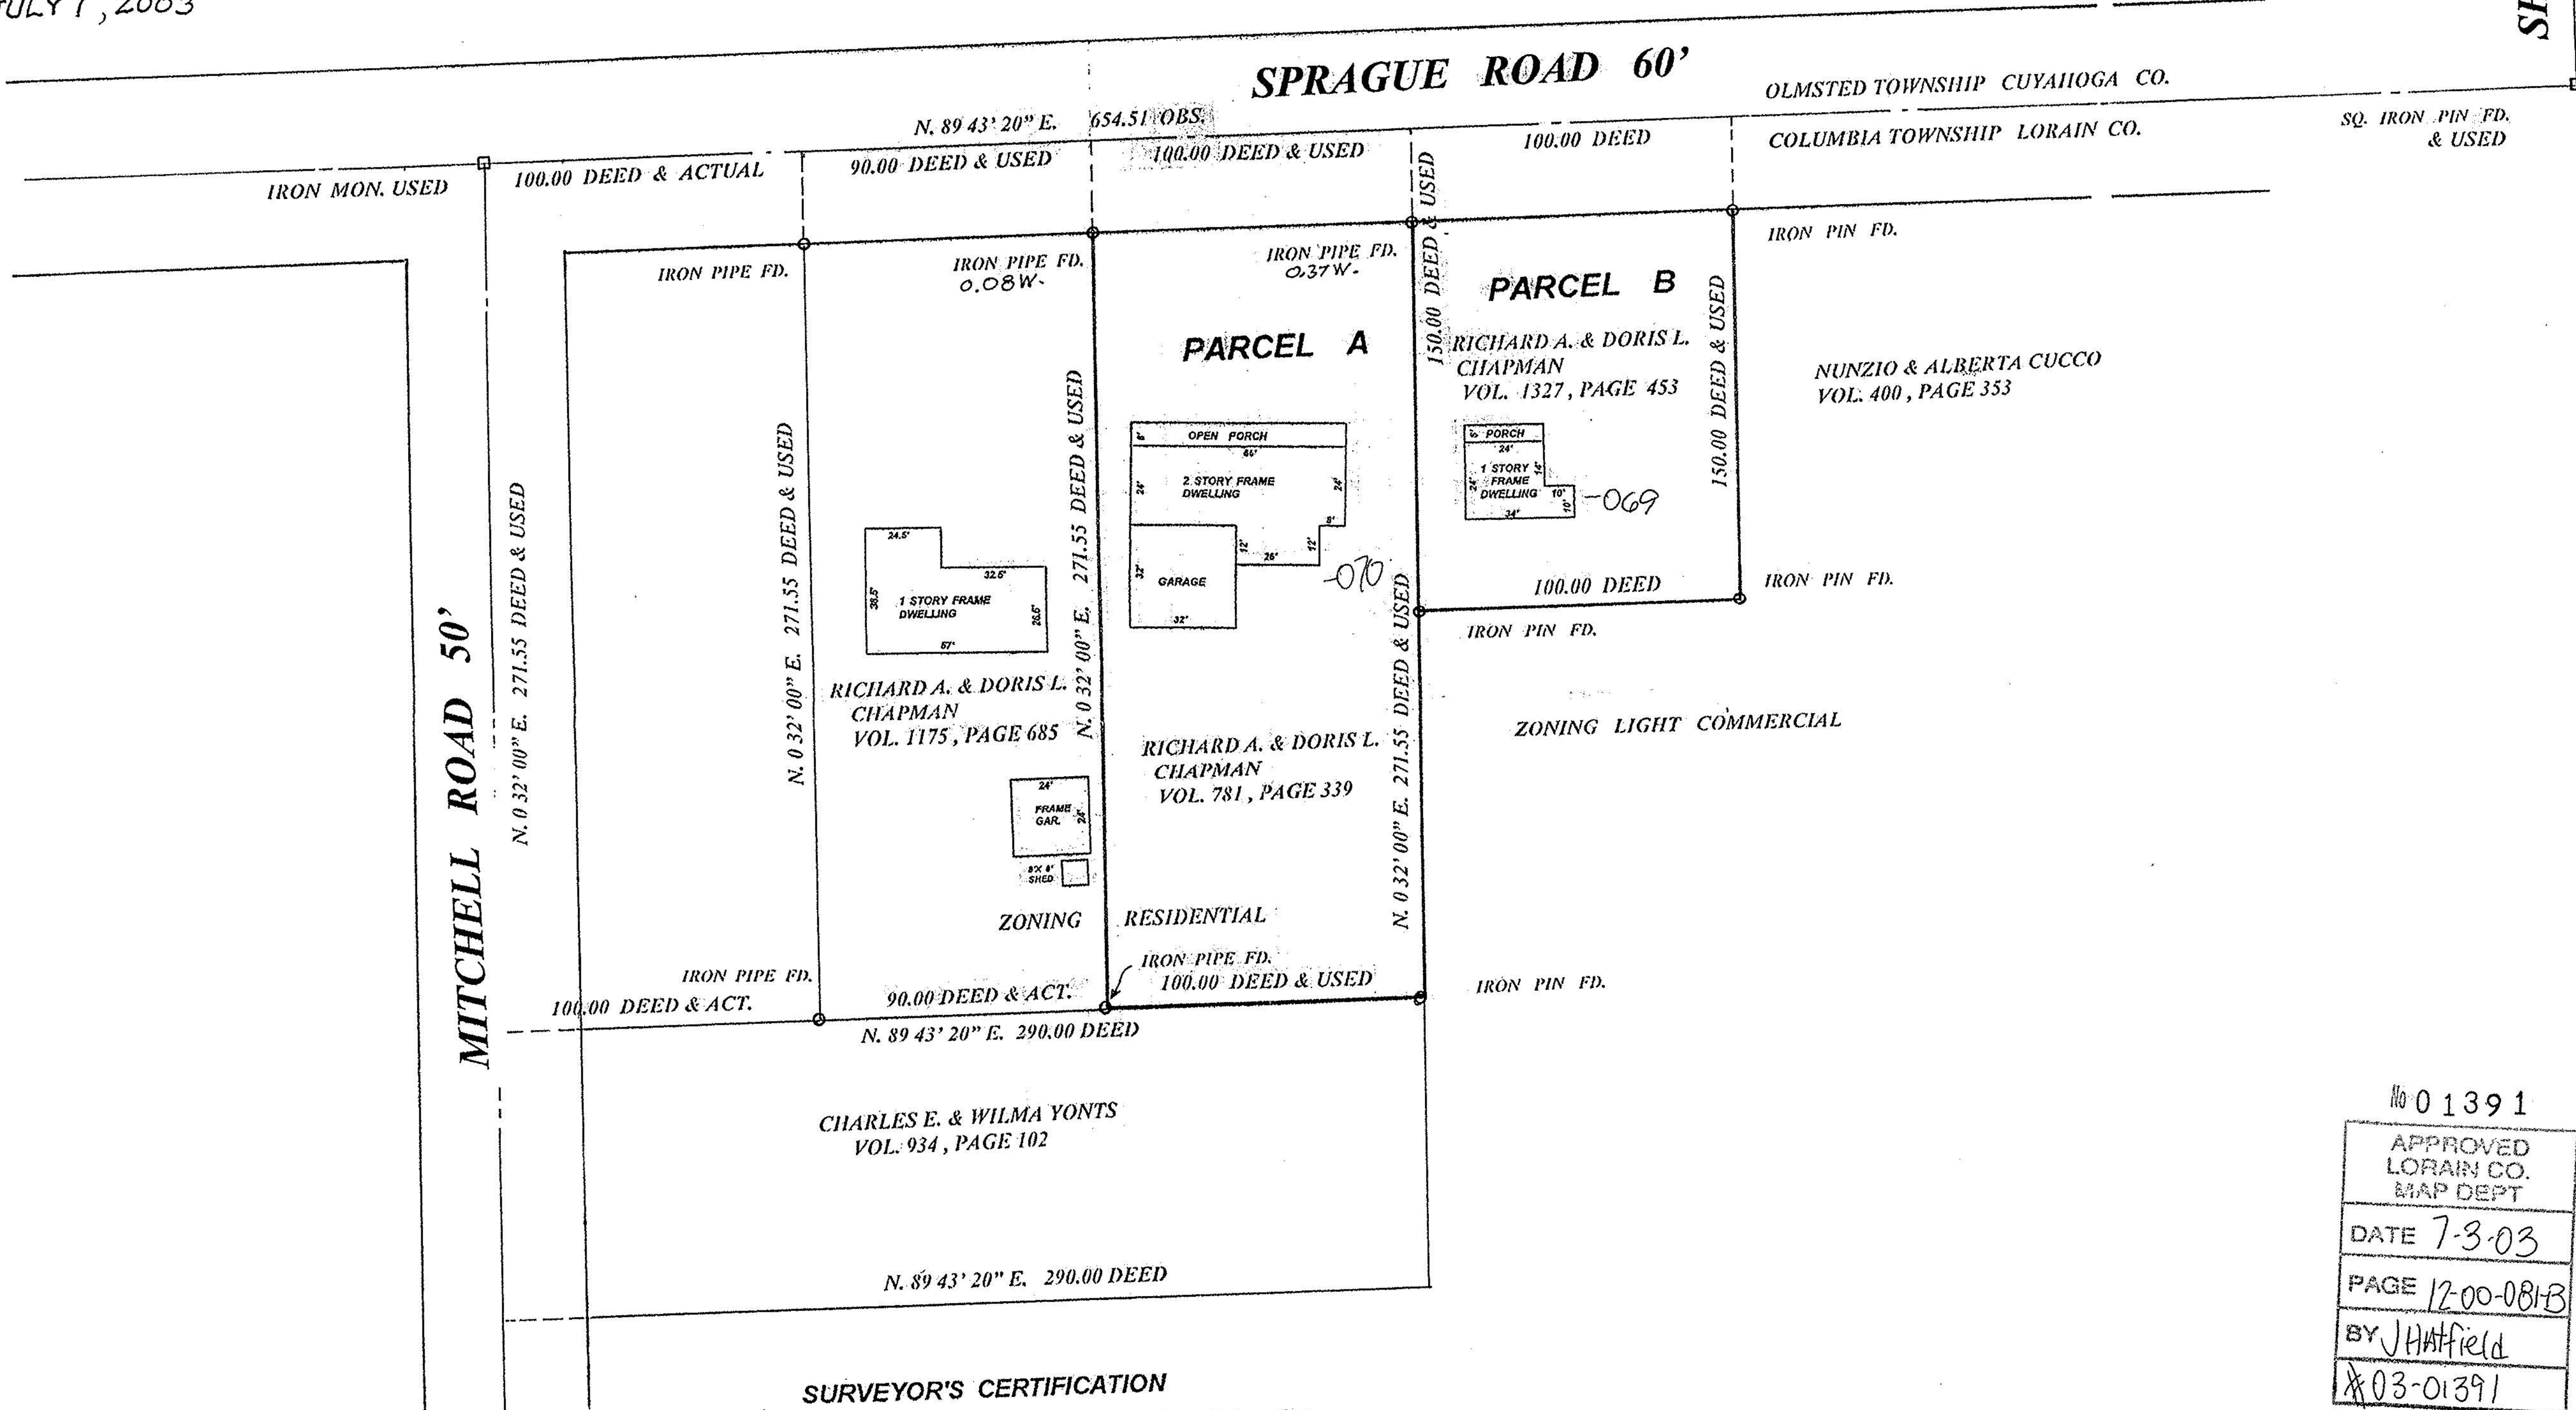

SURVEYOR'S CERTIFICATION

I hereby certify this plat to be a true delineation of a field survey made by me, Ronald V. Garnett, Registered Ohio Land Surveyor and that all monuments were found or set as indicated. Distances are in feet or decimal parts thereof, all bearings are to an assumed meridian and are used to indicate angles only.

Ronald V. Garnett
Registered Ohio Land Surveyor no. 5828
Ronald V. Garnett
(216) 362-0276



No 01391
APPROVED
LORAIN CO.
MAP DEPT
DATE 7-3-03
PAGE 12-00-081-B
BY JHATfield
#03-01391